


Shell Manhole 16" x 12" with
Flanged Ring + M= Rivets
Recessed Door with Eyebolt.



HEATING SURFACE 1610 Sq. Ft.
GRATE AREA 44 Sq. Ft.
BARS IN TWO LENGTHS.
GRATE 6'-0" LONG.

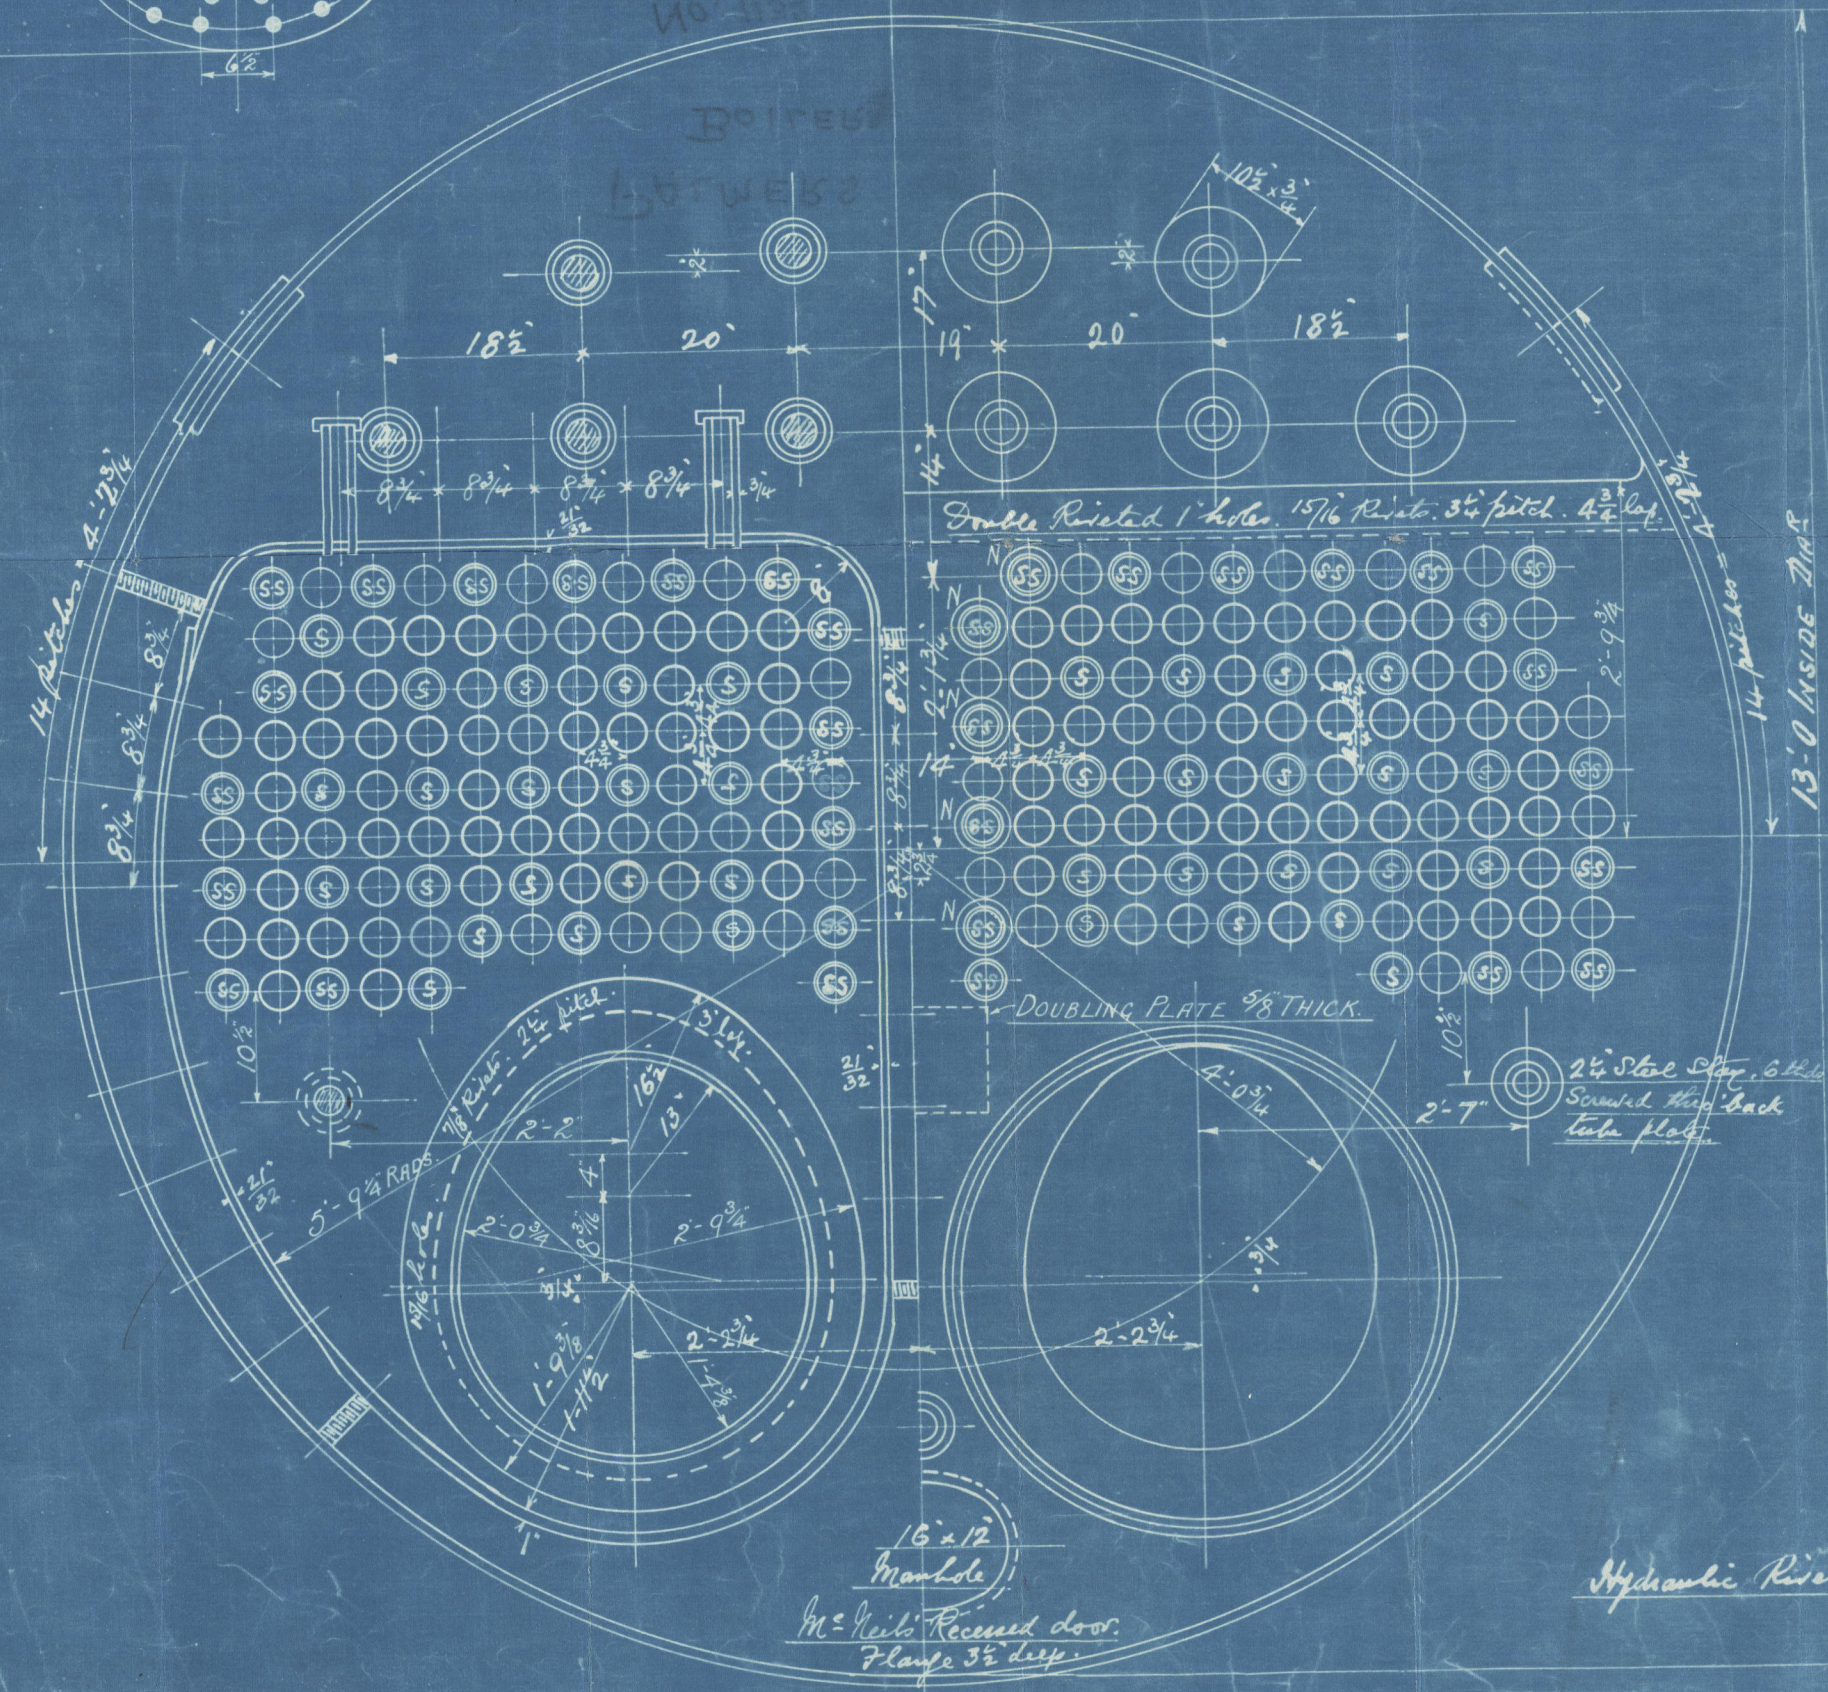

BOILER No. 1069. For Alex Hall & Co. S.S. No. 619.
Working pressure 190 lbs per sq. inch.
Tested to 335 lbs by Hydraulic pressure.
To Lloyd's Survey.
Scale 1" = ONE FOOT.

No. 1132 FOR ALEX HALL & CO. S.S. No. 619

Shell, Butt Straps & Endbars 28 to 32 tons tensile.
All other plates 26 to 30 tons tensile.
Main Slaps 28 to 32 tons.
Screwed Slaps 26 to 30 tons.
plates, Slaps & Rivets of steel
Lugs of iron, lapwelded.

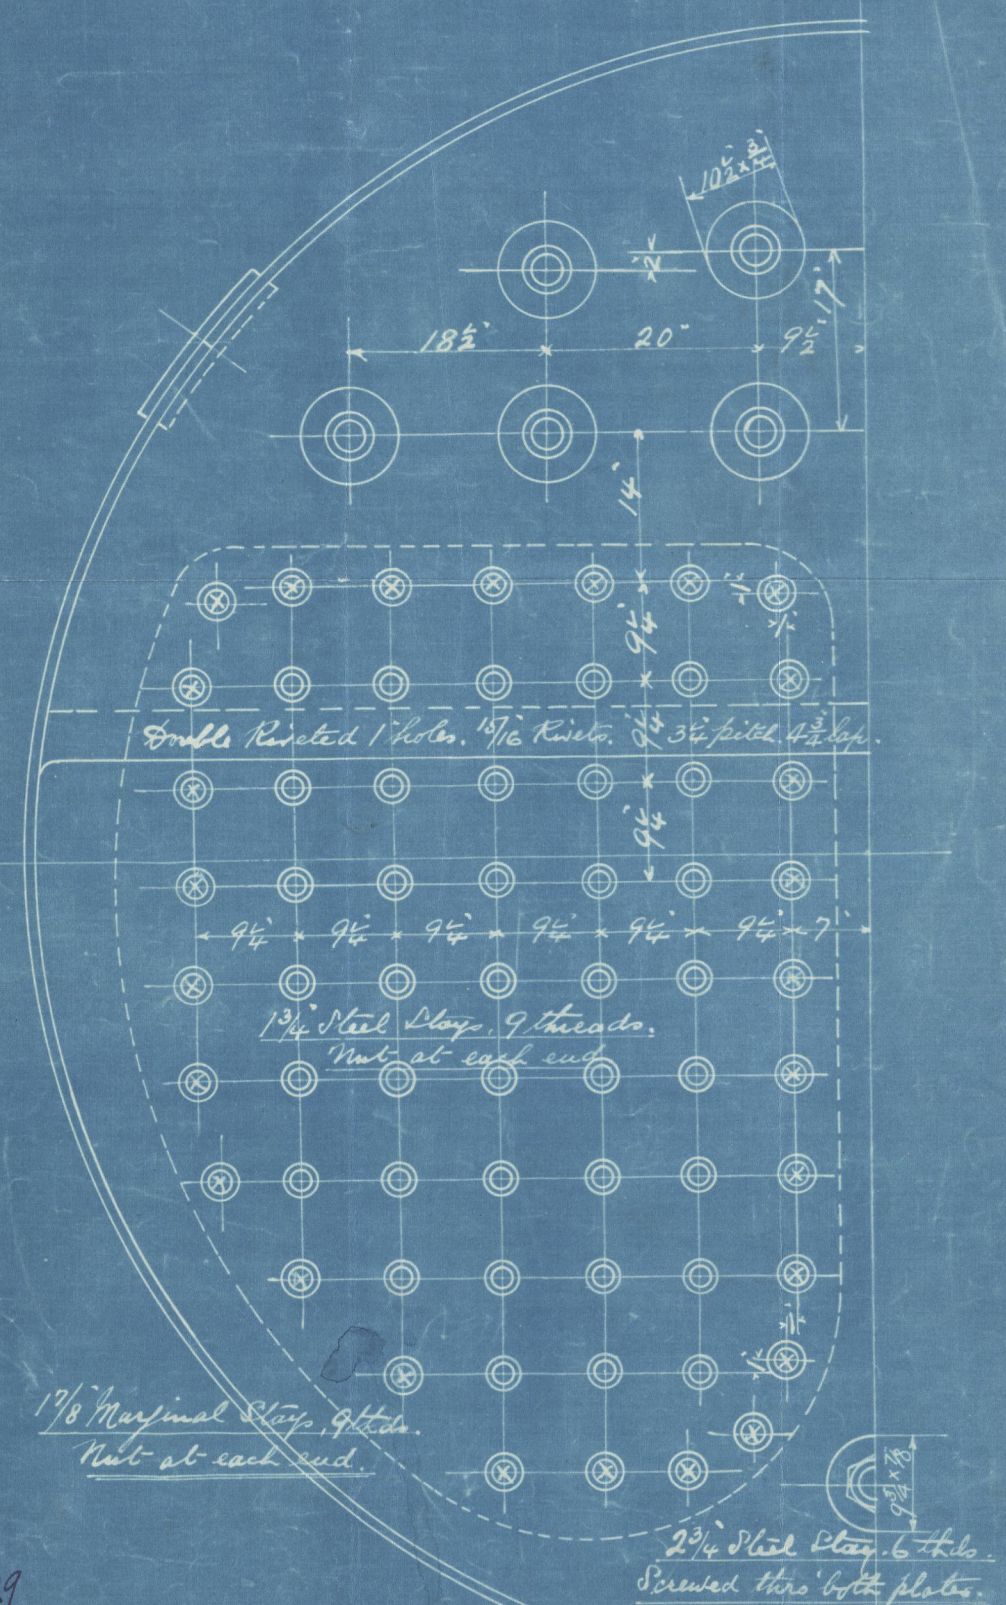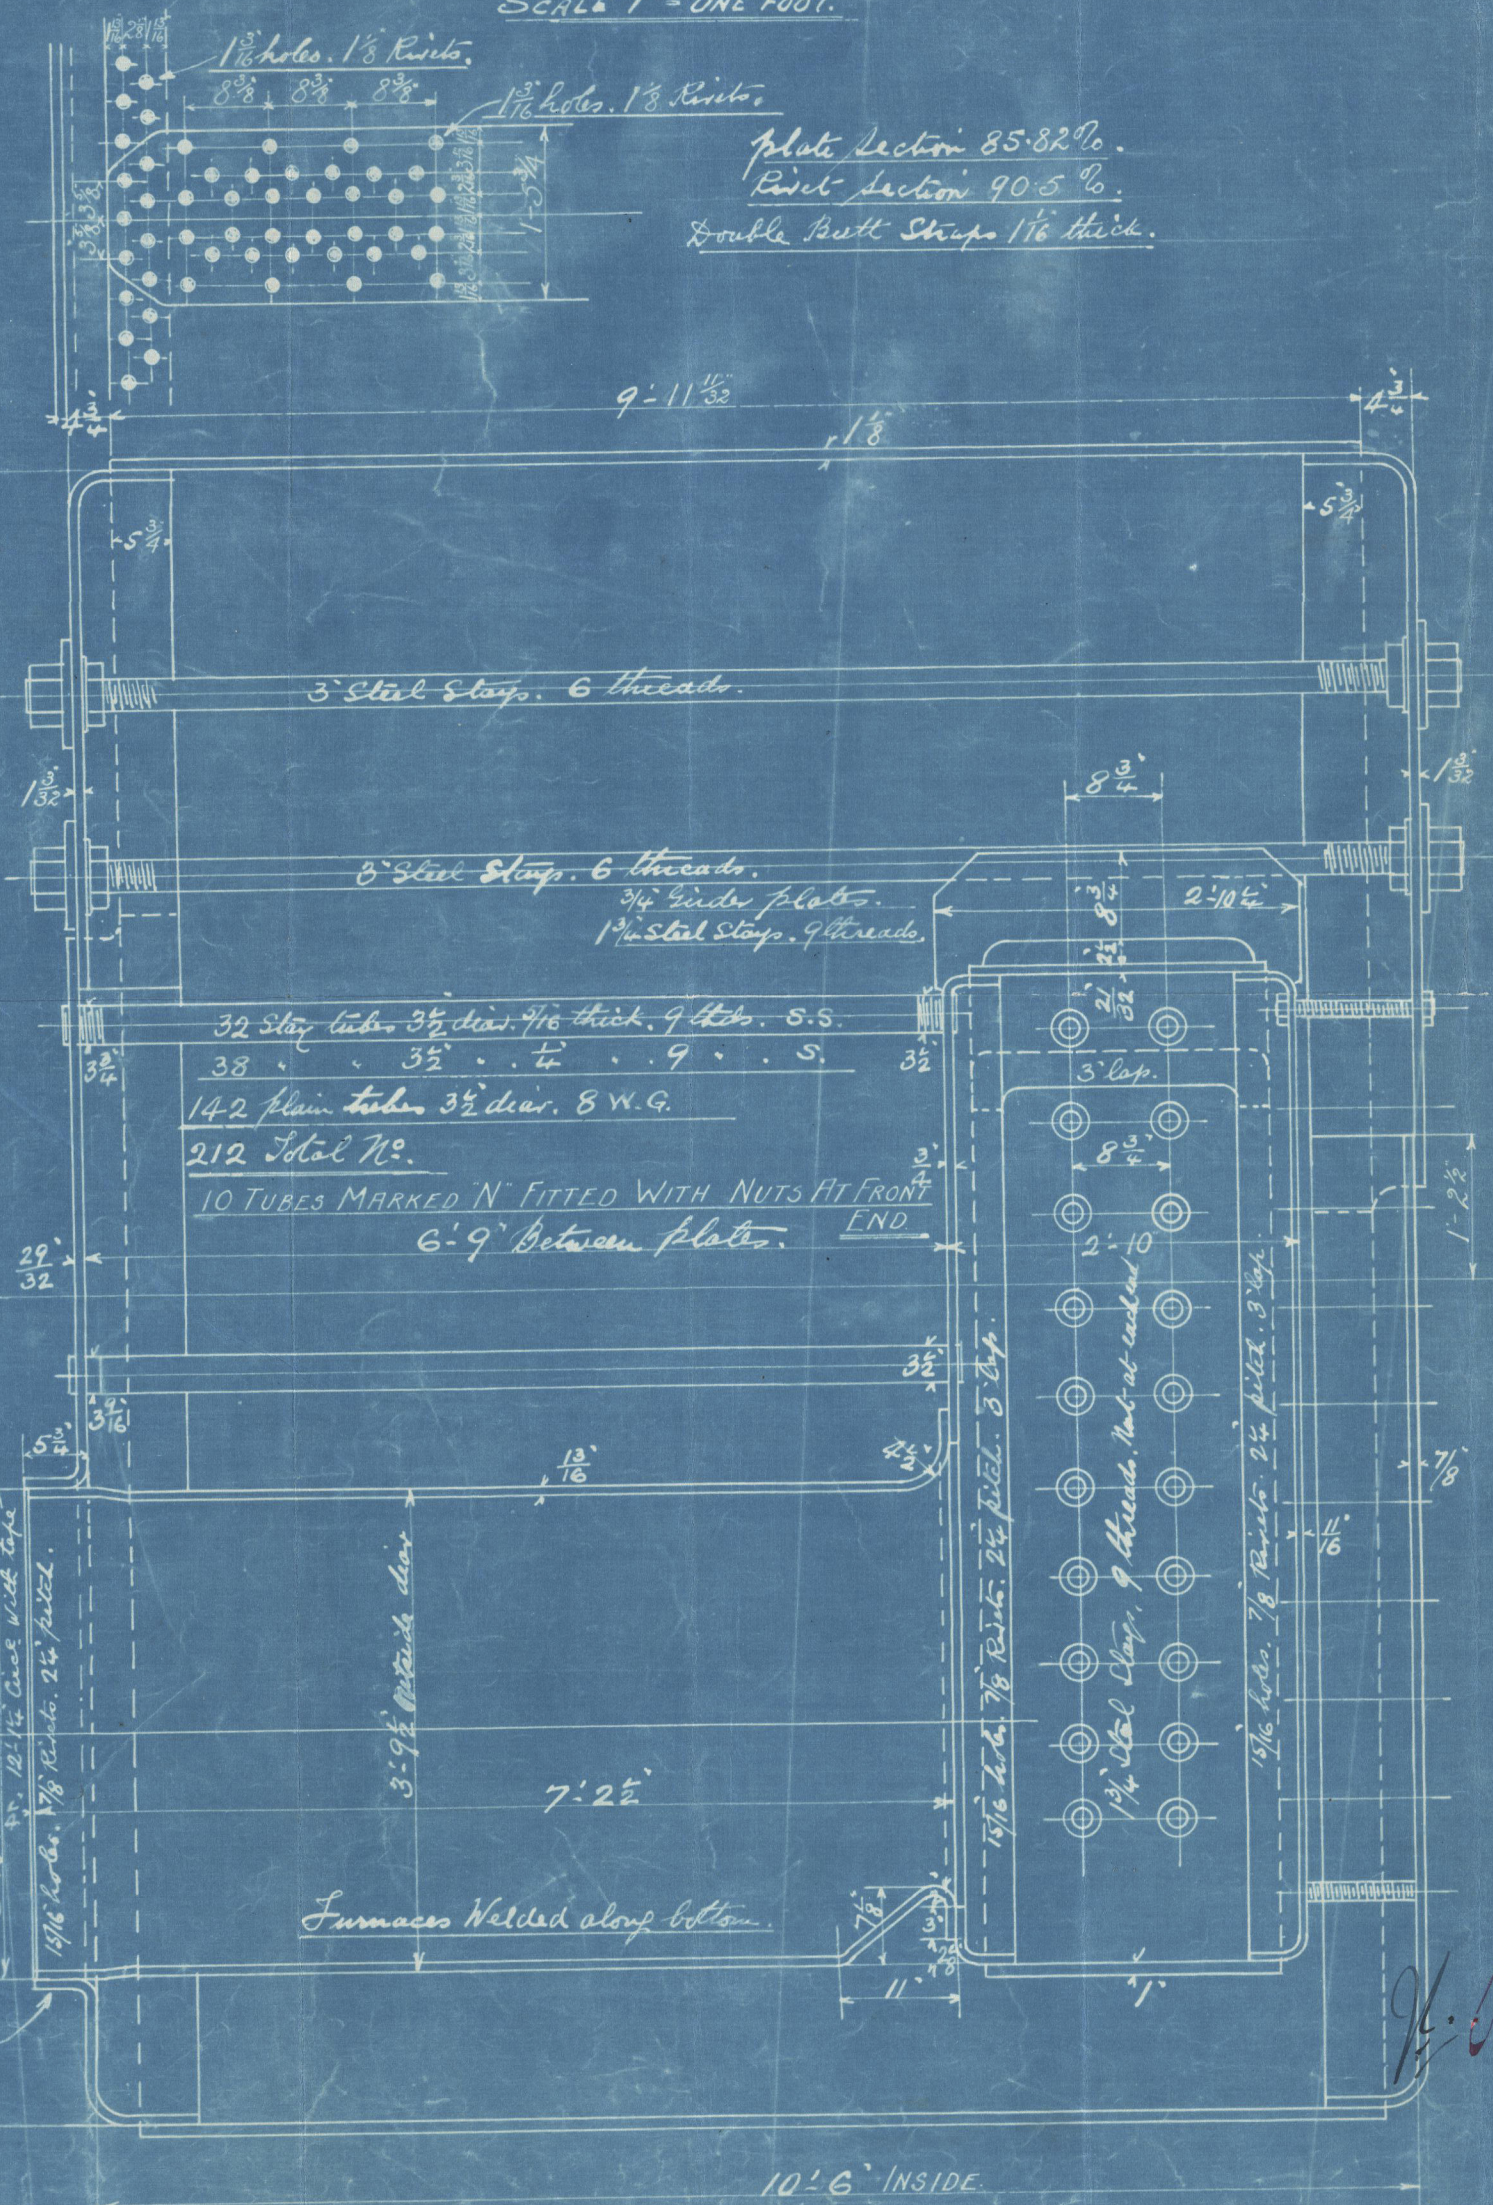

9/14/29

5/4/28

PALMERS
BOILER

No. 1132

W.P. 190 LBS. ^{sq}"

PALMERS Bld. N° 1132.

NEWCASTLE ON TYNE.

Report No. 84674.

PALMERS
Bld. 1132

RETAIN

W1214 - 0252



© 2020

Lloyd's Register
Foundation