



S.S. Koefia

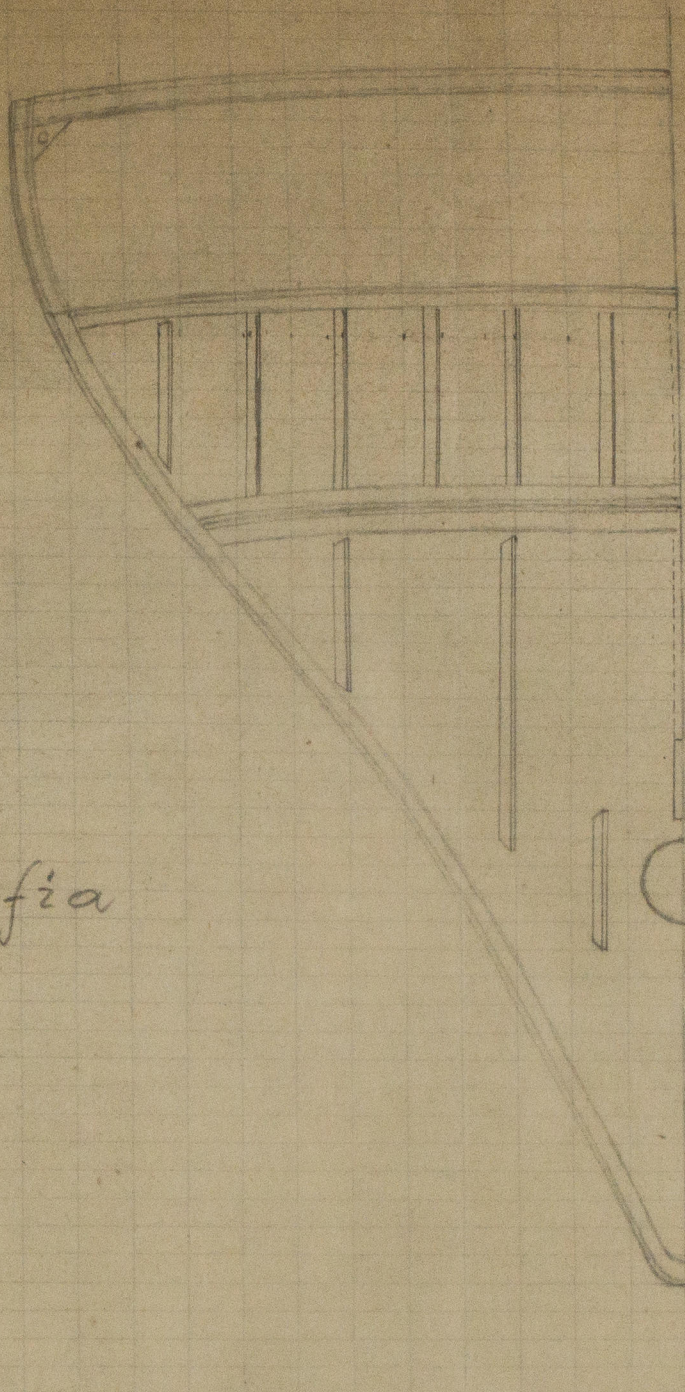

S.S. Koefia

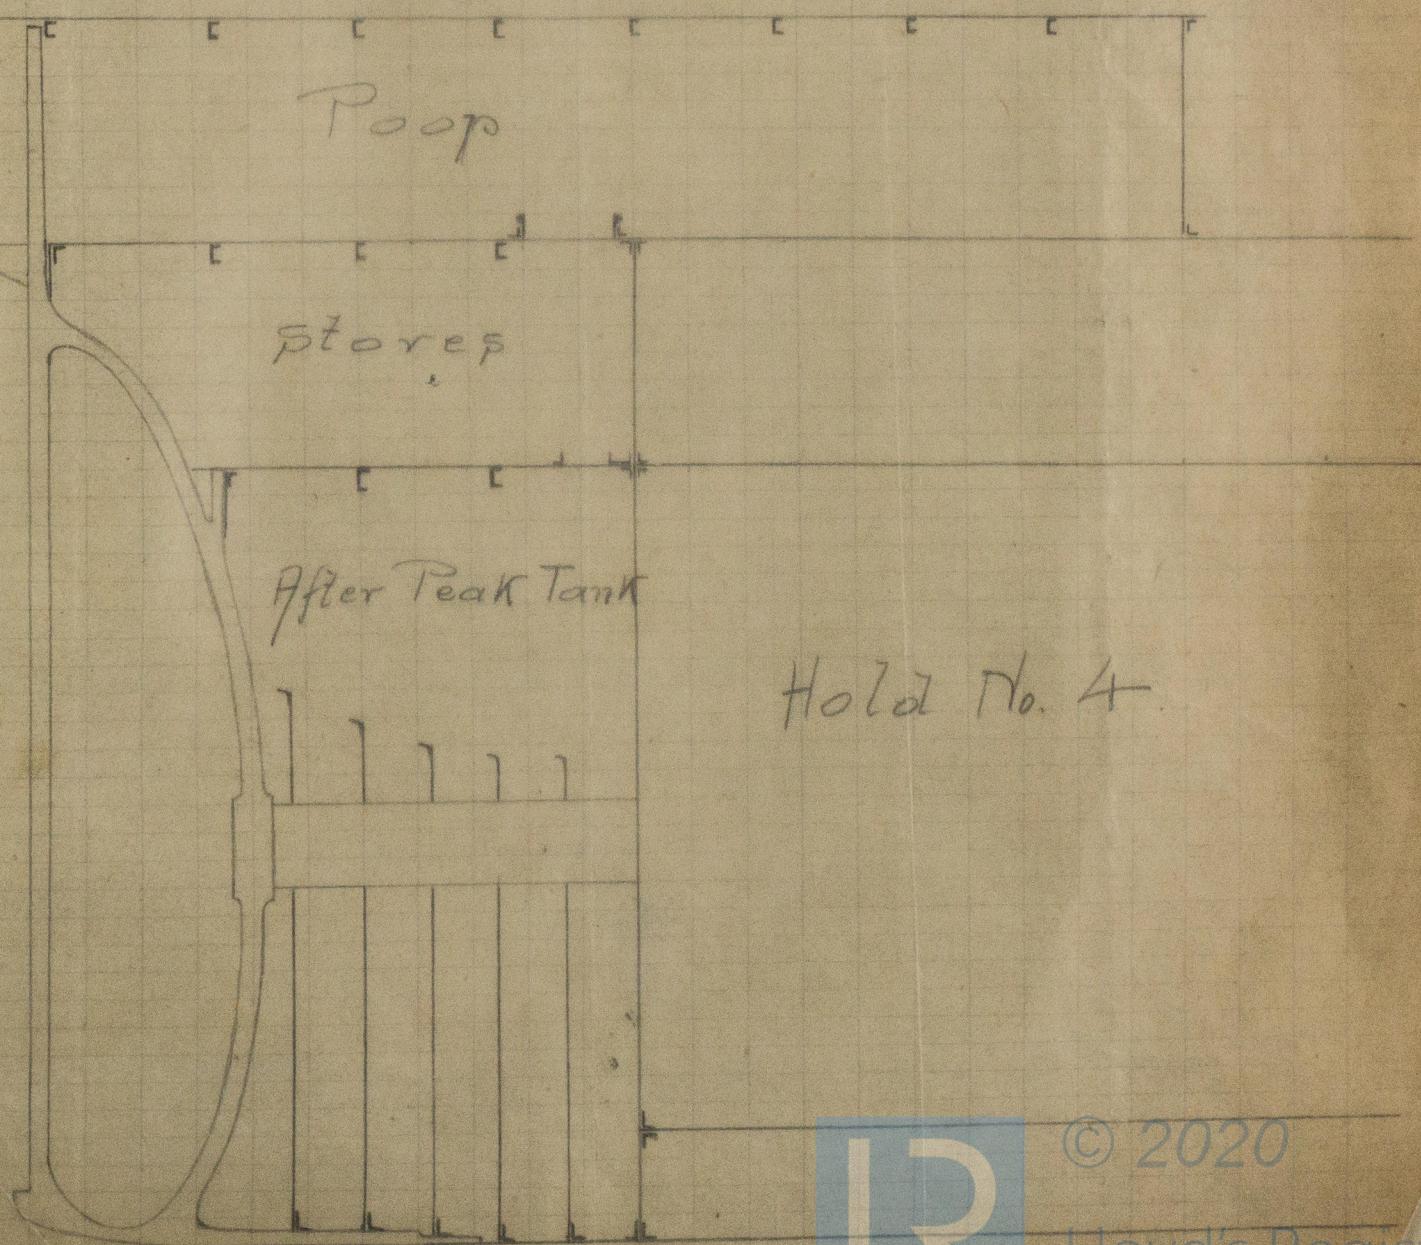

© 2020

Lloyd's Register  
Foundation

TUE 8. 3 NOV 1925

W1215-0054 1/2