

MIDSHIP SECTION

N^o 63

DIMENSIONS 130'-0" x 22'-0" x 12'-4" DEPTH OF HOLD

SCALE 1/2" = 1 FOOT

STEEL

— CLASS 100 A.1. —

FOR FISHING PURPOSES

LLOYD'S NUMERALS

1/2 GIRTH 20-20

1/2 BREADTH 10-91

DEPTH 13-54

44-65 1ST N^o

LLOYD'S LENGTH 128-63

5752-25 2ND N^o

— ANCHORS & CHAINS —

ONE ANCHOR 5 3/4 CWT. EX STOCK

" " 5 1/4 " " "

" " 3 " " "

105 FATHOMS 1 1/2 CHAIN

60 " 6" HANSER

60 " 5" WARP

RAISED QUARTER DECK 52'-8" LONG x 12'

SCANTLINGS SAME AS MAIN DECK

ENGINE & BOILER CASING AS APPROVED IN PREVIOUS CASES

WOOD DECK 5'-3"

TIE PLATE 7'-4 1/2"

STRINGER PLATE

26'-3/8" TO 17'-4 1/2"

BEAM KNEES 16 1/2 x 16 1/2 x 3/8"

SECTION THRO' QUARTER DECK

FRAMES 3'-2 1/2" x 3/8" SPACED 20" APART

REV. FRAMES 2 1/2 x 2 1/2 x 1/4" TO UPPER TURN OF BILGE

" " TO BILGE & QUARTER DECK

ALTERNATELY IN WAY OF R. Q. DECK

REV. FRAMES DOUBLE IN E. B. SPACE

KEEL 7'-1 3/8". STEM 8'-2"

STERN FRAME 6'-3"

RUDDER HEAD 4'-2". HEEL 3'-2 3/4" PINTLES 2 1/2" DIA

FLANGE 16'-4 1/2" x 7 1/2" IN E. B. SPACE

HOLD STANCHIONS 2 1/2" DIA & AS PER RULE

IN LIEU OF PLATE STRINGER 12'-7 1/2"

5'-3" x 3/8"

BULKHEADS 7'-0" STIFFENERS AS PER RULE

BULB 7'-6 1/2"

ANGLES 3'-3" x 3/8"

DOUBLE LAP 3/4" RIVETS

DOUBLE ANGLES 3'-3" x 3/8"

DOUBLE LAP 3/4" RIVETS

DOUBLE LAP 3/4" RIVETS

CONCRETE BALLAST

BULB 8'-1 1/2"

ANGLES 3'-3" x 3/8"

DOUBLE ANGLES 3'-3" x 3/8"

TREBLE BUTTLAPS FOR 1/2 LENGTH 3/4" RIVETS

TREBLE BUTTLAPS FOR 1/2 LENGTH 3/4" RIVETS

DOUBLE STRAPS 9 3/4 x 1 1/2 3/4" RIVETS

TREBLE BUTTLAPS FOR 1/2 LENGTH 3/4" RIVETS

TREBLE BUTTLAPS FOR 1/2 LENGTH 3/4" RIVETS

TREBLE BUTTLAPS FOR 1/2 LENGTH 3/4" RIVETS

TREBLE BUTTLAPS FOR 1/2 LENGTH 3/4" RIVETS

DOUBLE STRAPS 9 3/4 x 1 1/2 3/4" RIVETS

LLOYD'S REGISTER OF SHIPPING

5- AUG. 1904

+ HULL

END OF REVERSE FRAMES IN WAY OF MAIN DECK

TREBLE BUTTLAPS FOR 1/2 LENGTH 3/4" RIVETS

DATE SUBMITTED

" APPROVED

Cook, Melton & Semmell,

Shipbuilders

BEVERLY

W1217-0141

39
Imperial



W1217-0141

- Midship Section -

Cook Wilton Semmells

- No 63 + 64 -

s/s 'Bassanio'
Hull Report No - 16517

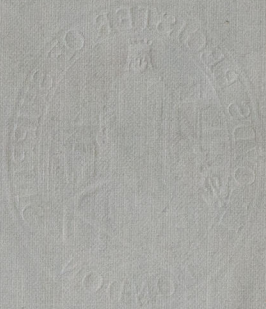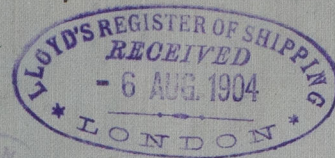

DETAIN



© 2020

Lloyd's Register
Foundation