
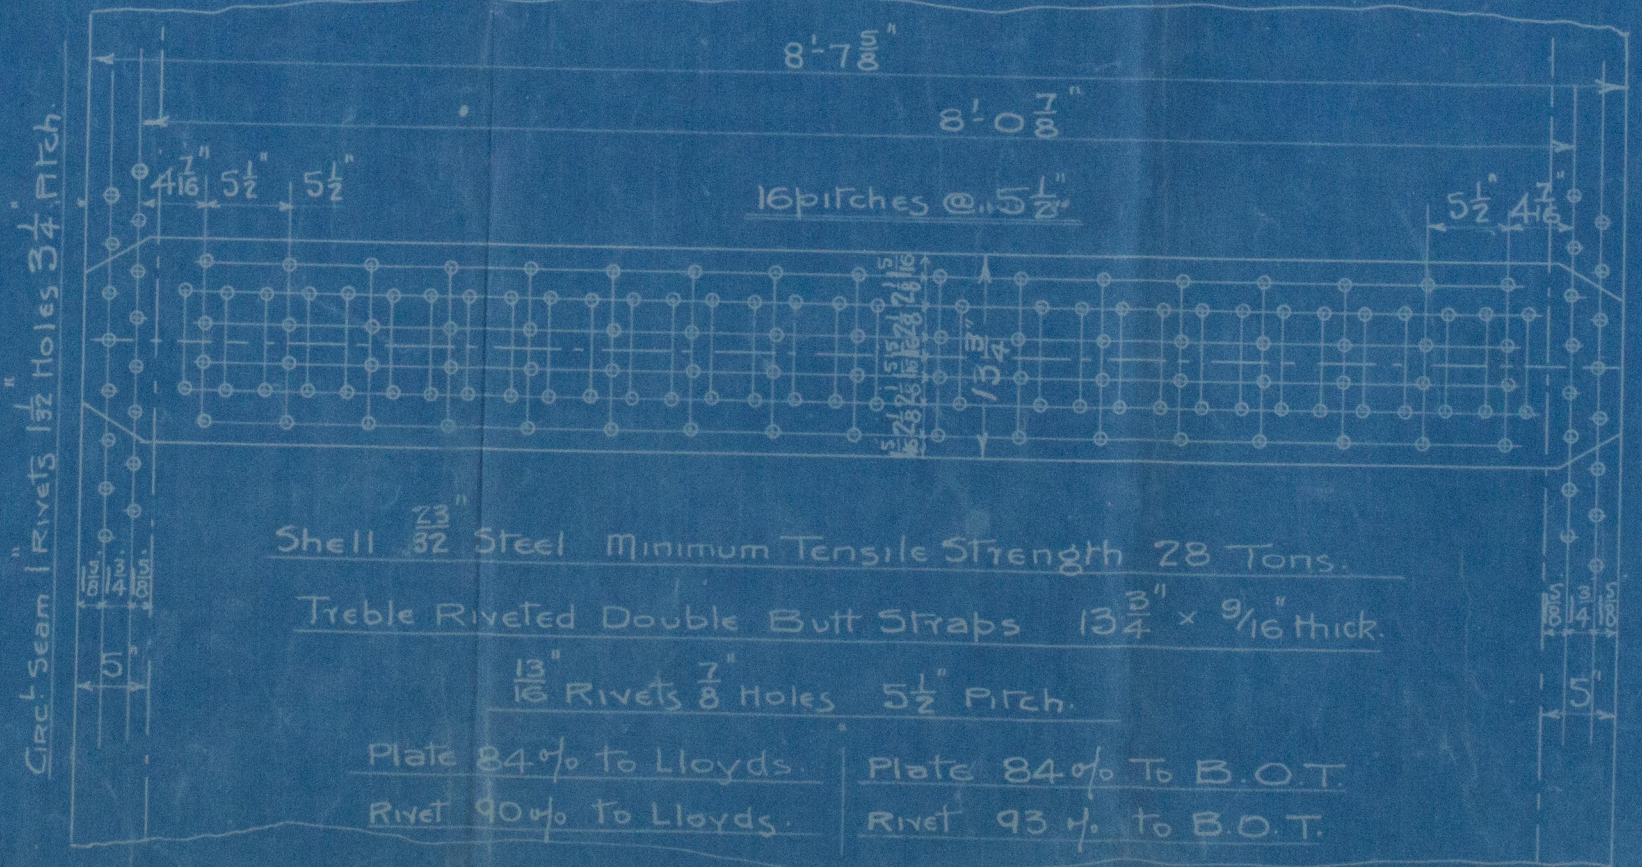
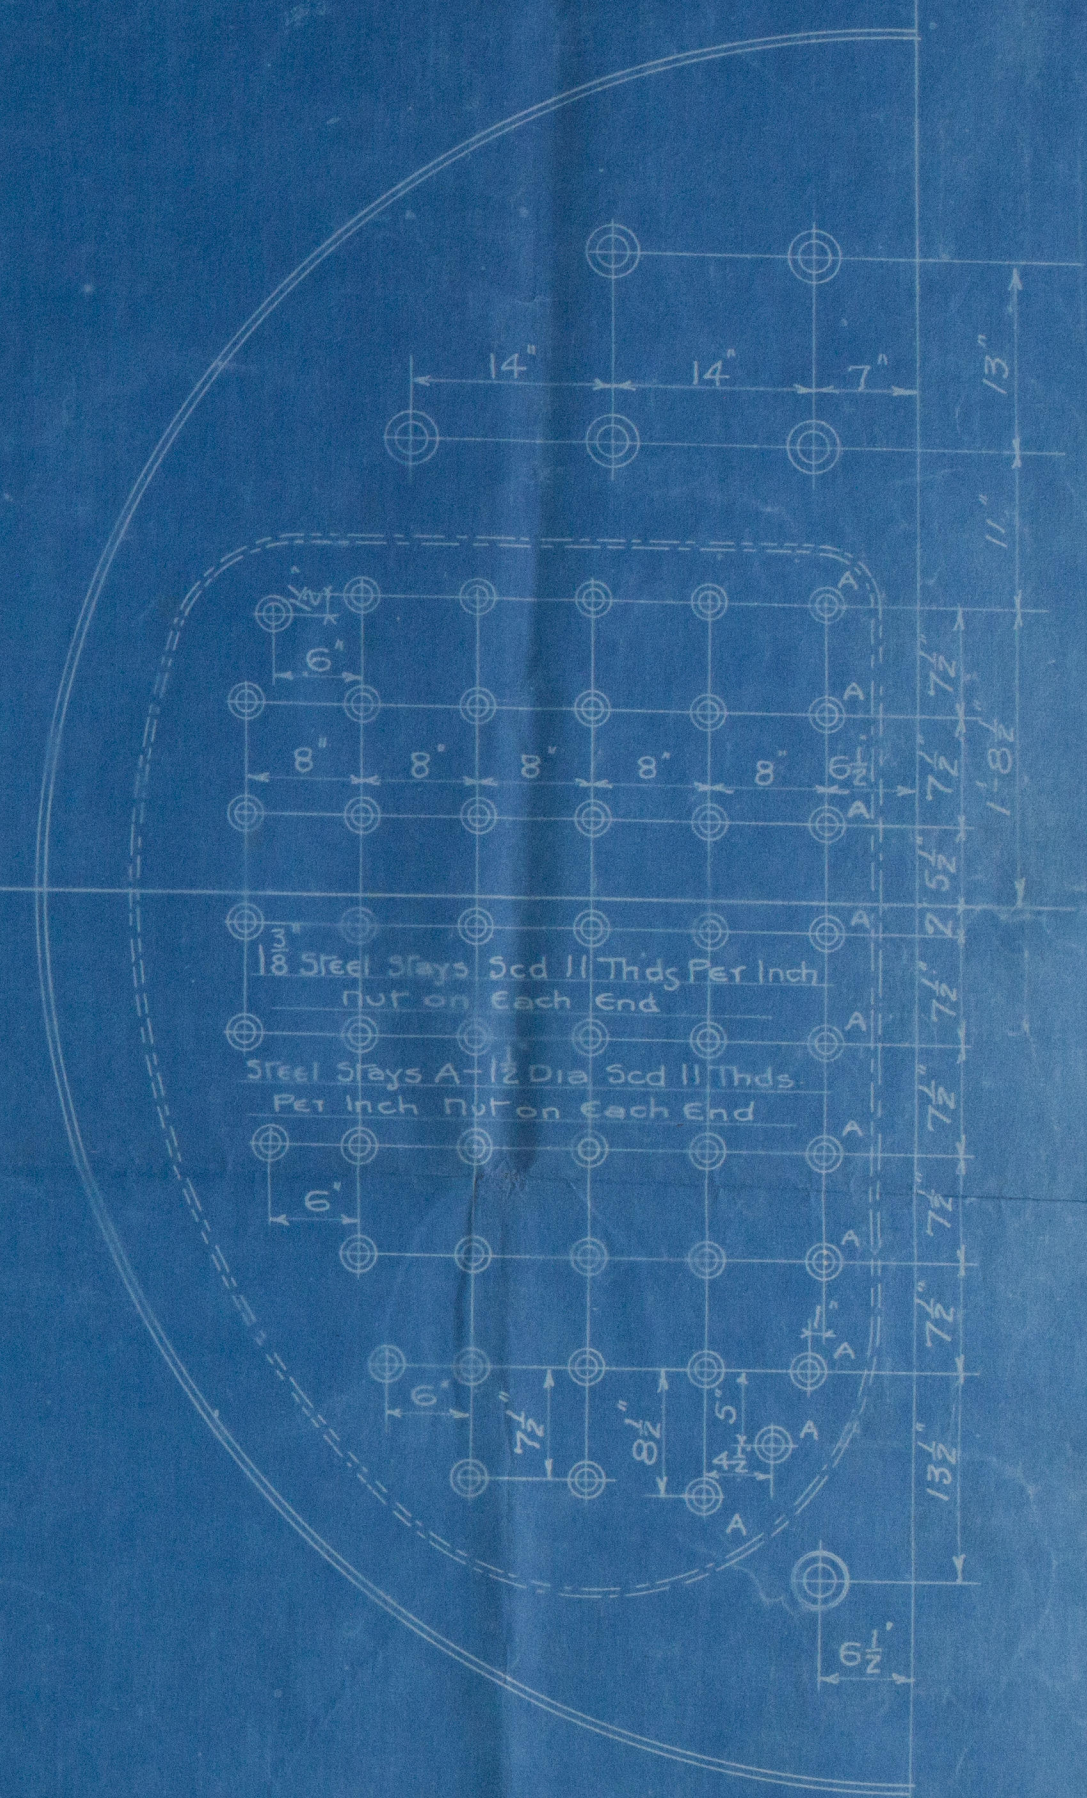


MARINE BOILER

10'-0" Dia Ins x 9'-0" long Ins For 140 lbs WP

Under Lloyds & Board of Trade Surveys

SCALE 1" = 1 FOOT

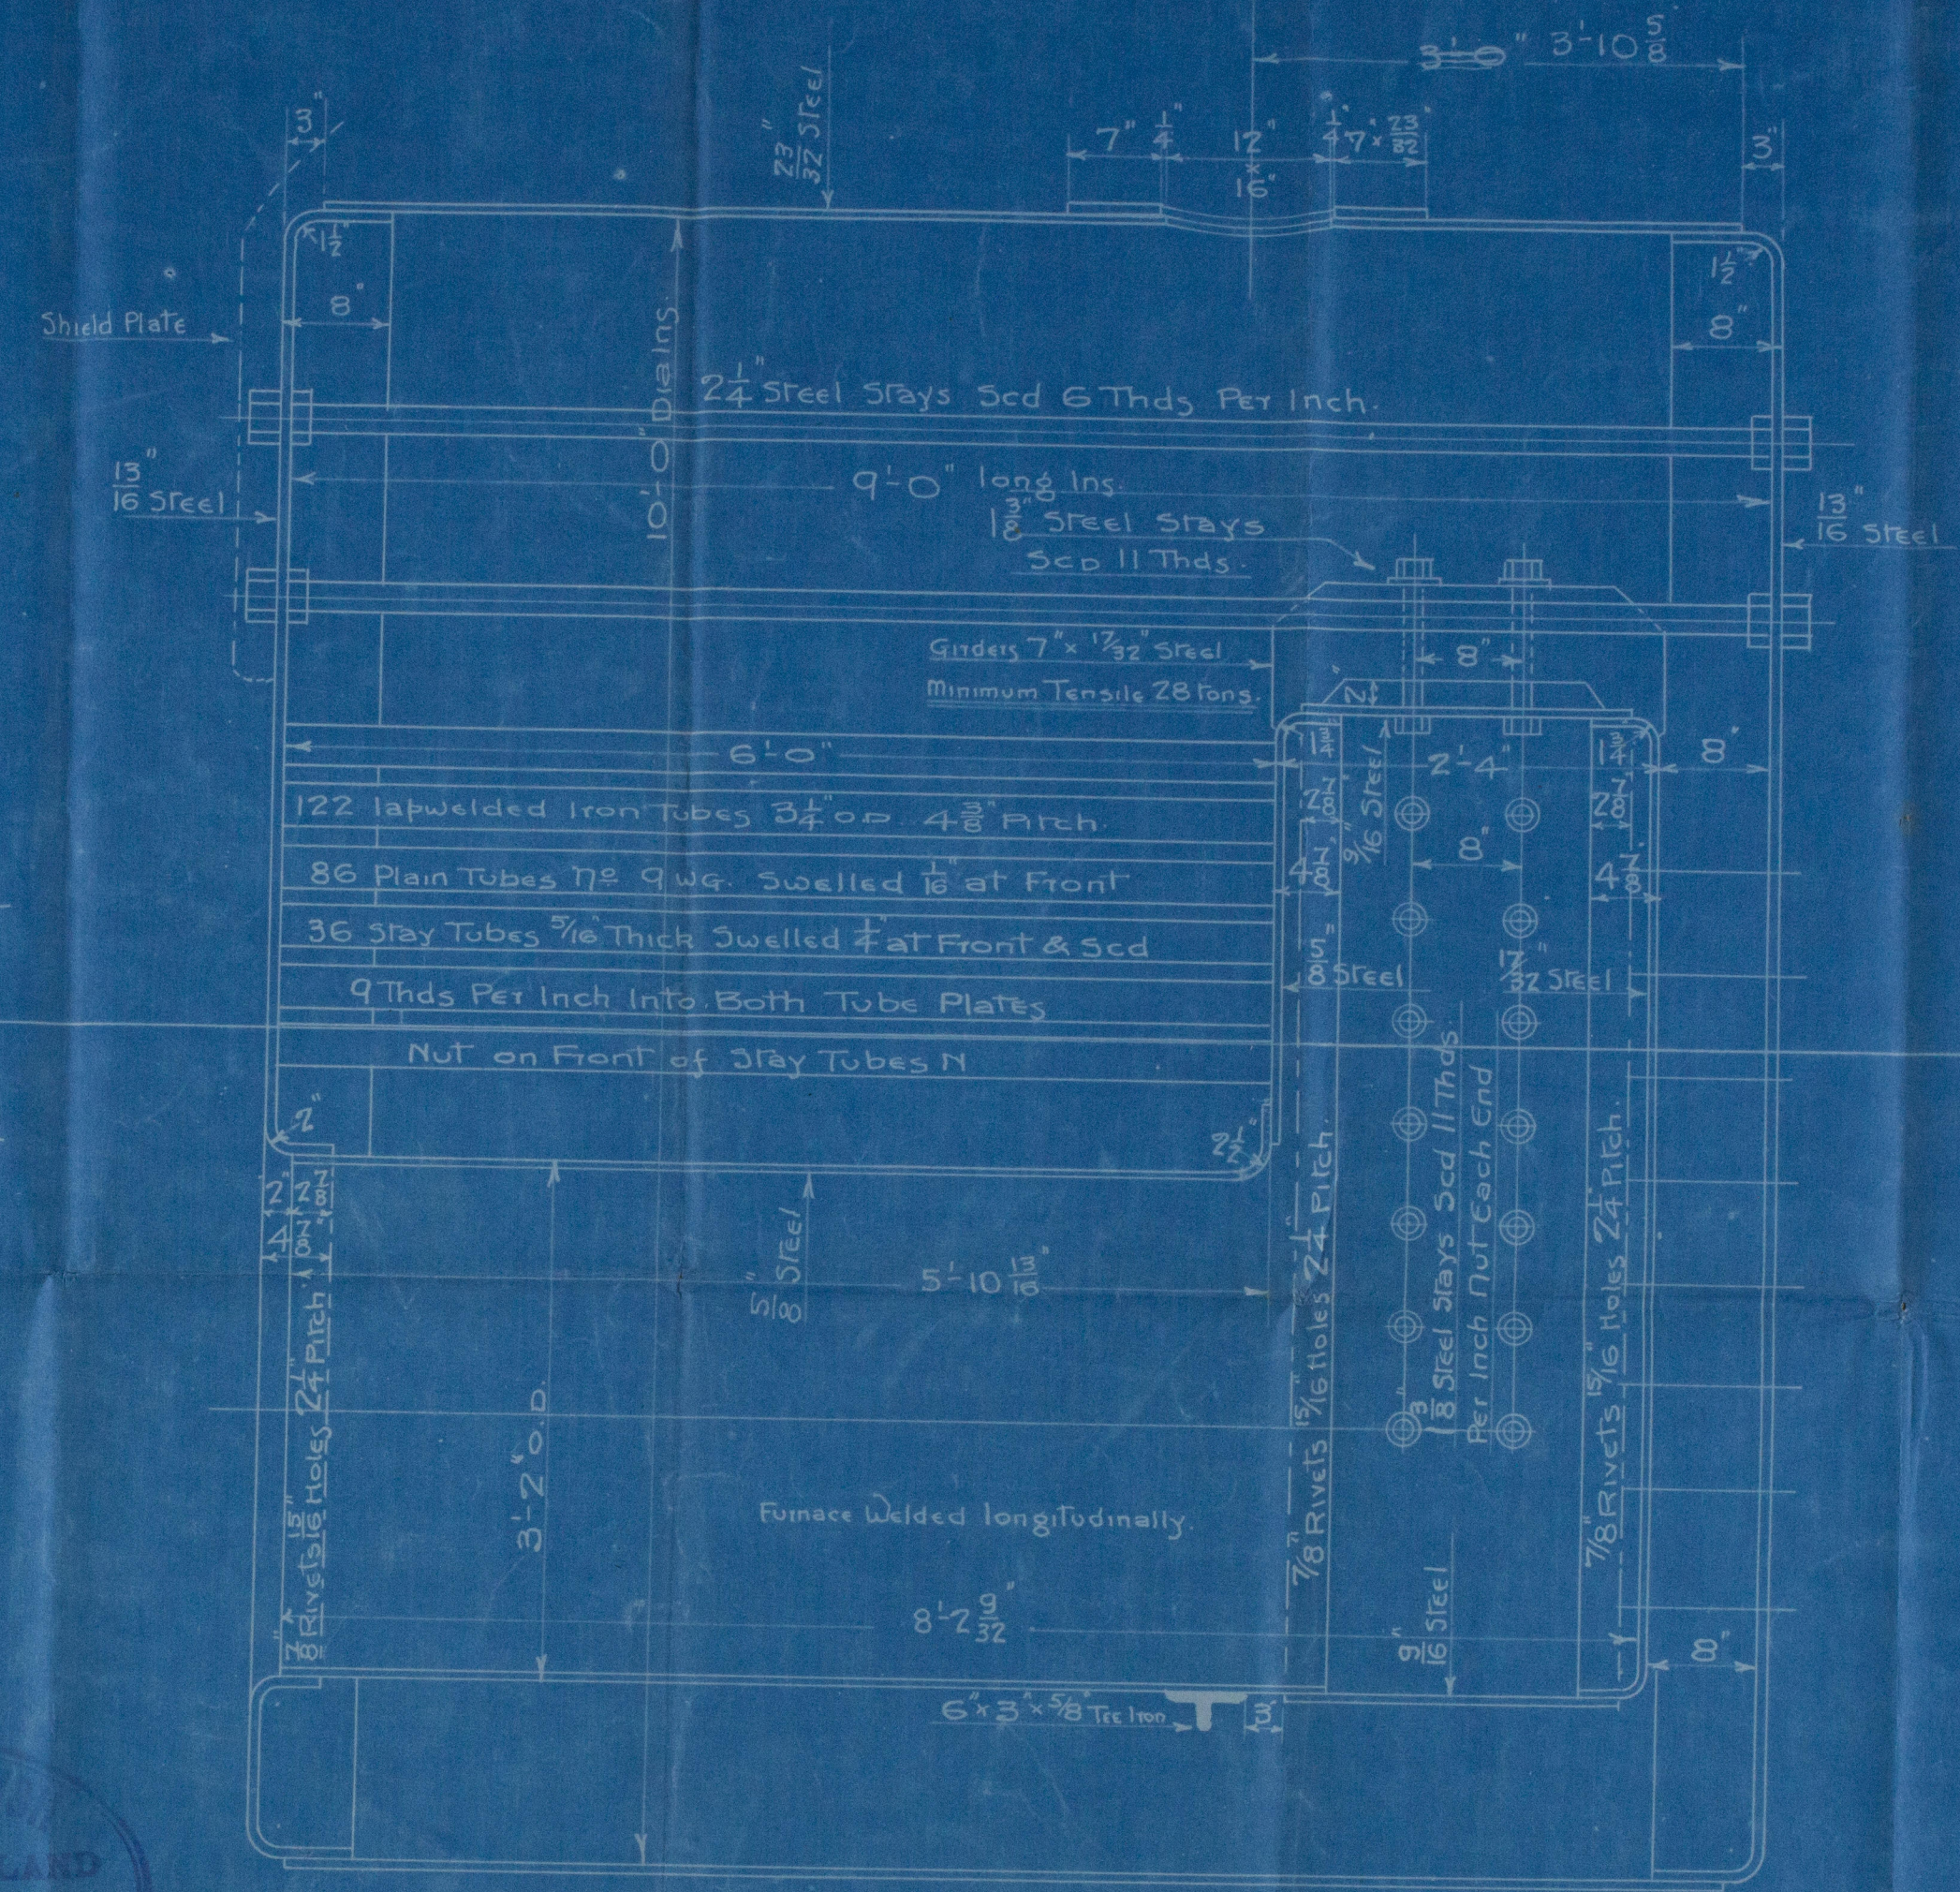

Heating Surface in Tubes	622 #
" " " Furnaces	60 #
" " " Chambers	118 #
" " " Total	800 #
Grafe Area 4'9" Bars	= 29 #
Ratio GA to HS	1:27.5 #
Area Thro' Tubes	778 #

No. 594

19. 11. 1907
 Duplicate of Boiler No. 568
 Glasgow Report
 No. 32017

W. 1218-0017

Sp Berty.

GLASGOW REPORT No. *34078.*

Marine Boiler. *594*

10'-0" dia x 9'-0" long for.

140 lbs w &

Duplicate of Boiler No 568.

Glasgow Report No 32017.

C. H. P.

19.11.12.

GLASGOW REPORT No. *33612*

