


SS N<sup>o</sup> 259 260

TO CLASS. LLOYDS 100.A.1. AWNING DECK SPECIAL SURVEY.

BUILT OF STEEL.

SCALE 1/8" = 1'

BRIDGE DECK.

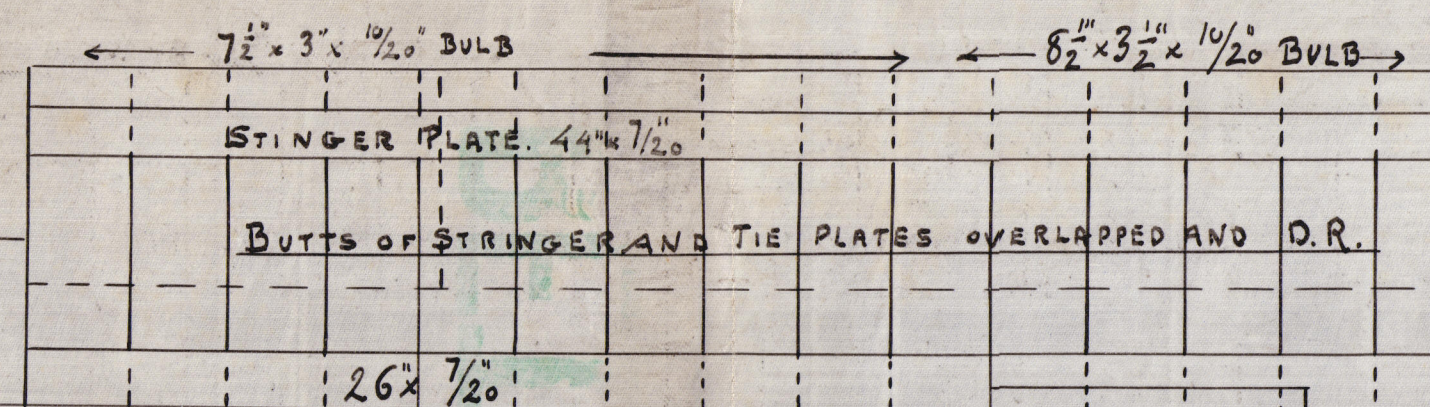


SKYLIGHT.

FUNNEL

AWNING DECK.

INTERCOSTAL PLATES FITTED IN LINE WITH HATCH COAMINGS FOR TWO FRAMES BEYOND END BEAMS.

DIMENSIONS.	
LENGTH BETWEEN P.P.	310'-0"
BREADTH MOULDED	44'-0"
DEPTH MOULDED TO MAIN DECK.	19'-11"
AWNING DECK.	27'-8"

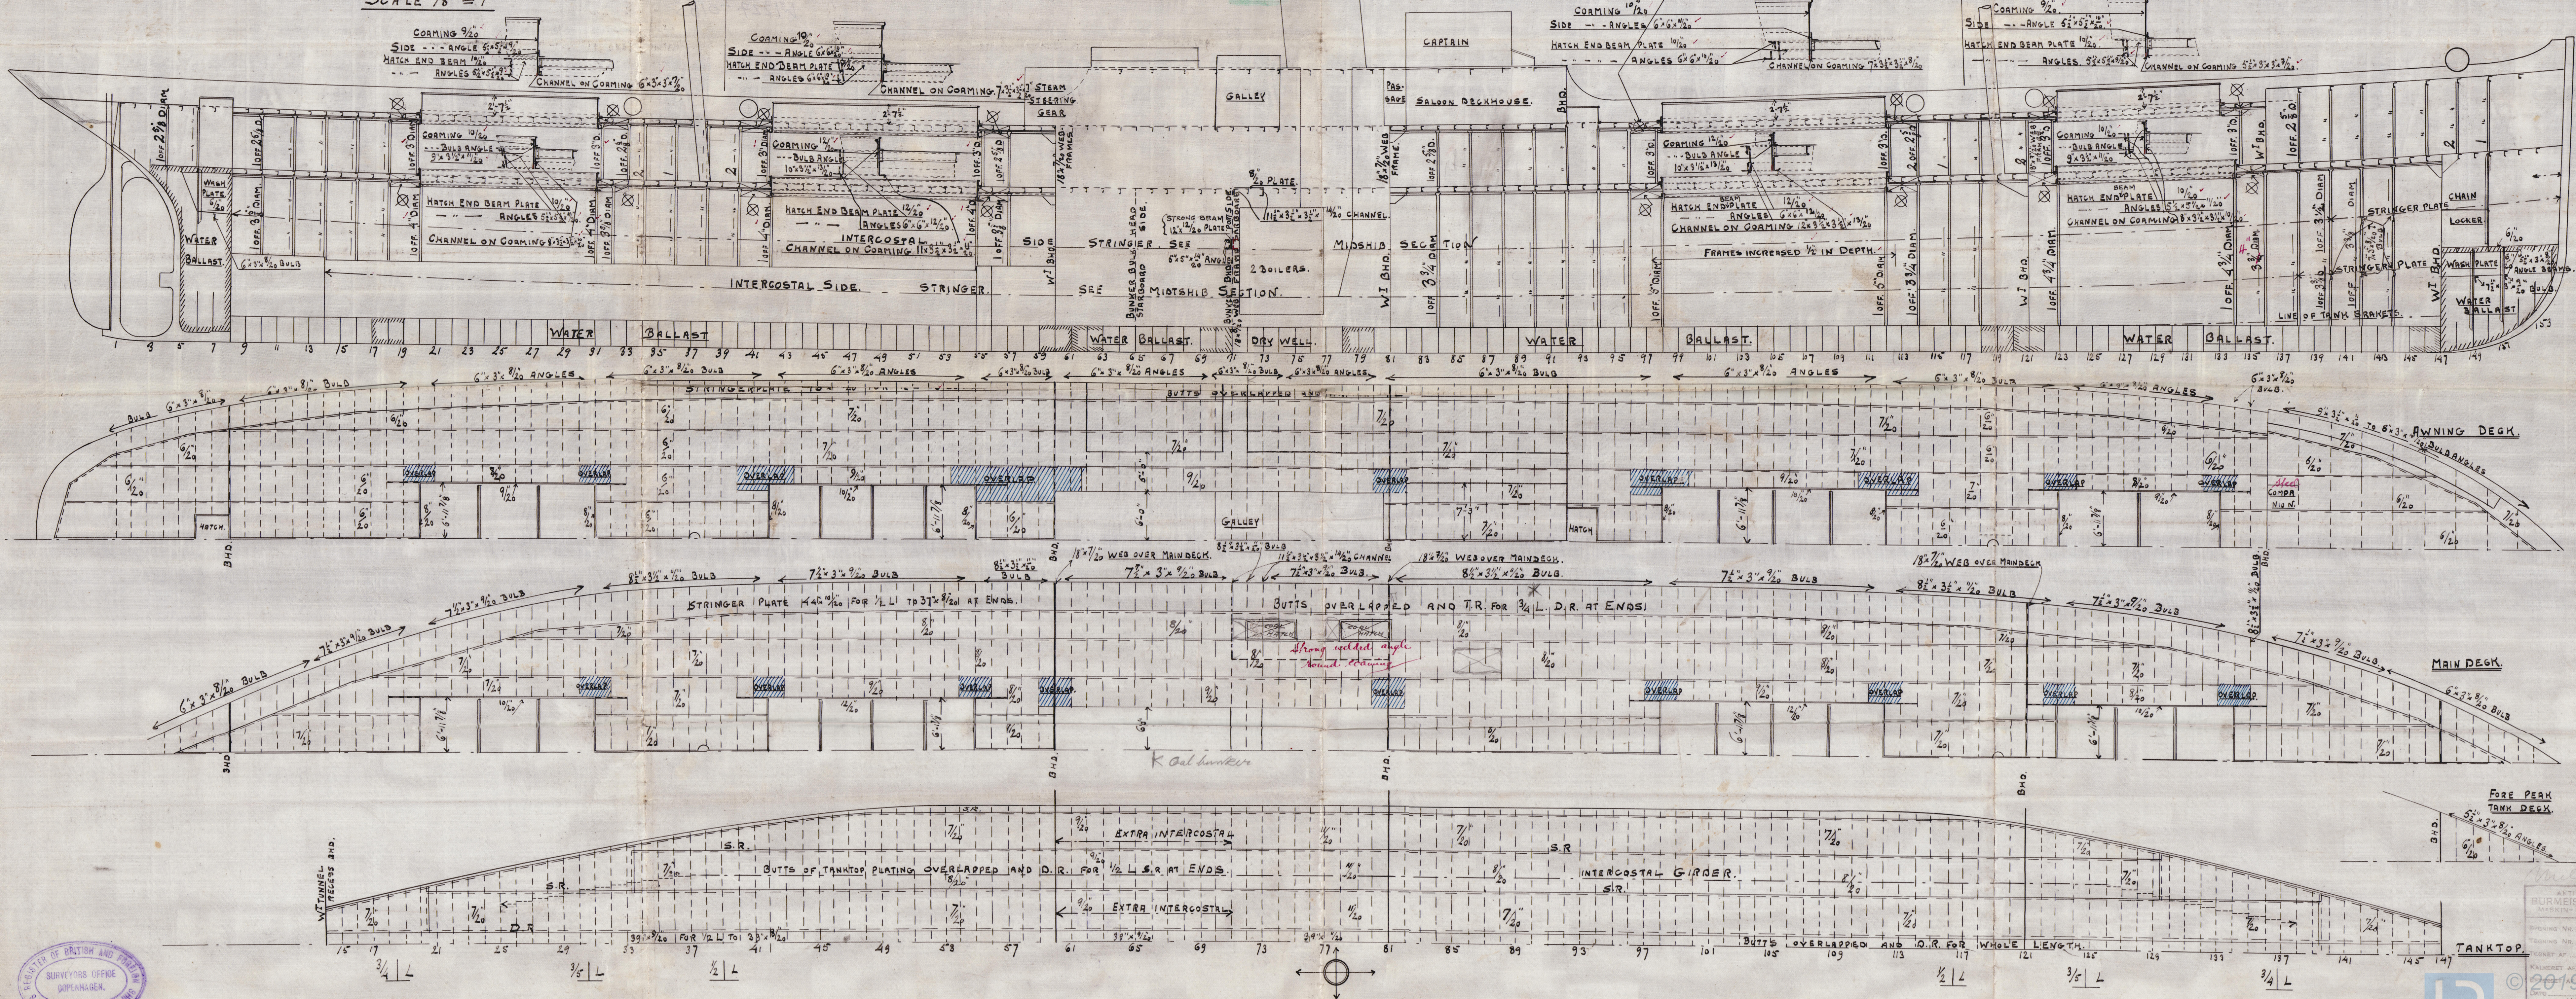

25/7-06



ARTISER & KARET  
BURNHEIMER & VAINS  
MARINE & SHIPBUILDING  
257-60  
4050  
CZ  
1917-06  
Lloyd's Register  
Foundation

ss Bintang.

Opn Rpt N<sup>o</sup> 2573.

S. S. Lammie

Opn. Rpt N<sup>o</sup> 2586

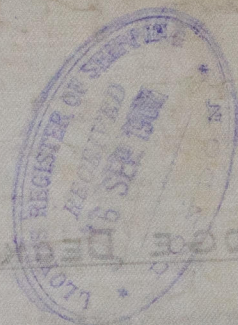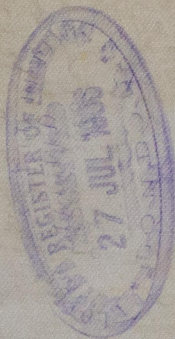

© 2019

Lloyd's Register  
Foundation  
W1227-0185