

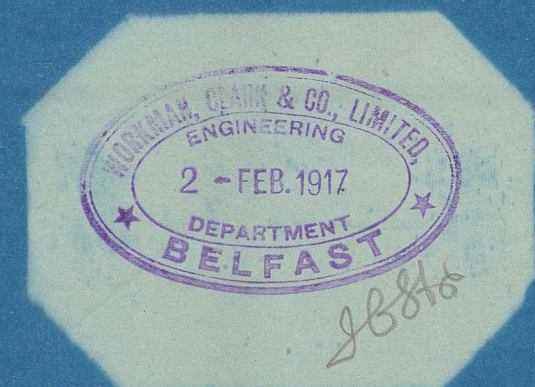


Drawing No 21228. Date 2/2/17.  
 Drawn by T.A.H.  
 Traced by J.H.C.  
 W.C. 2/2/17.

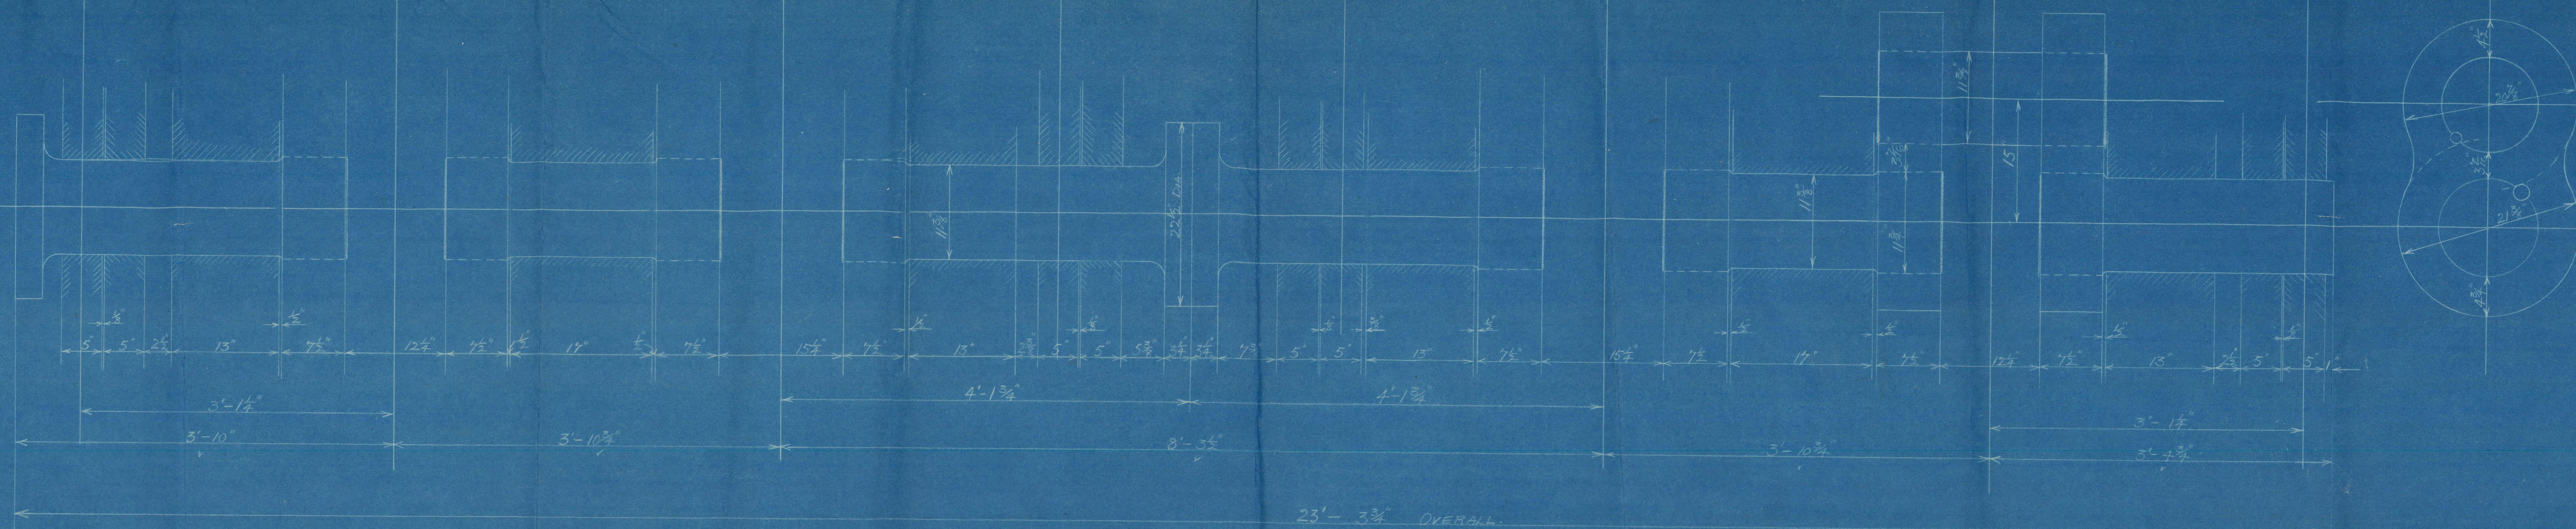

4/2/17

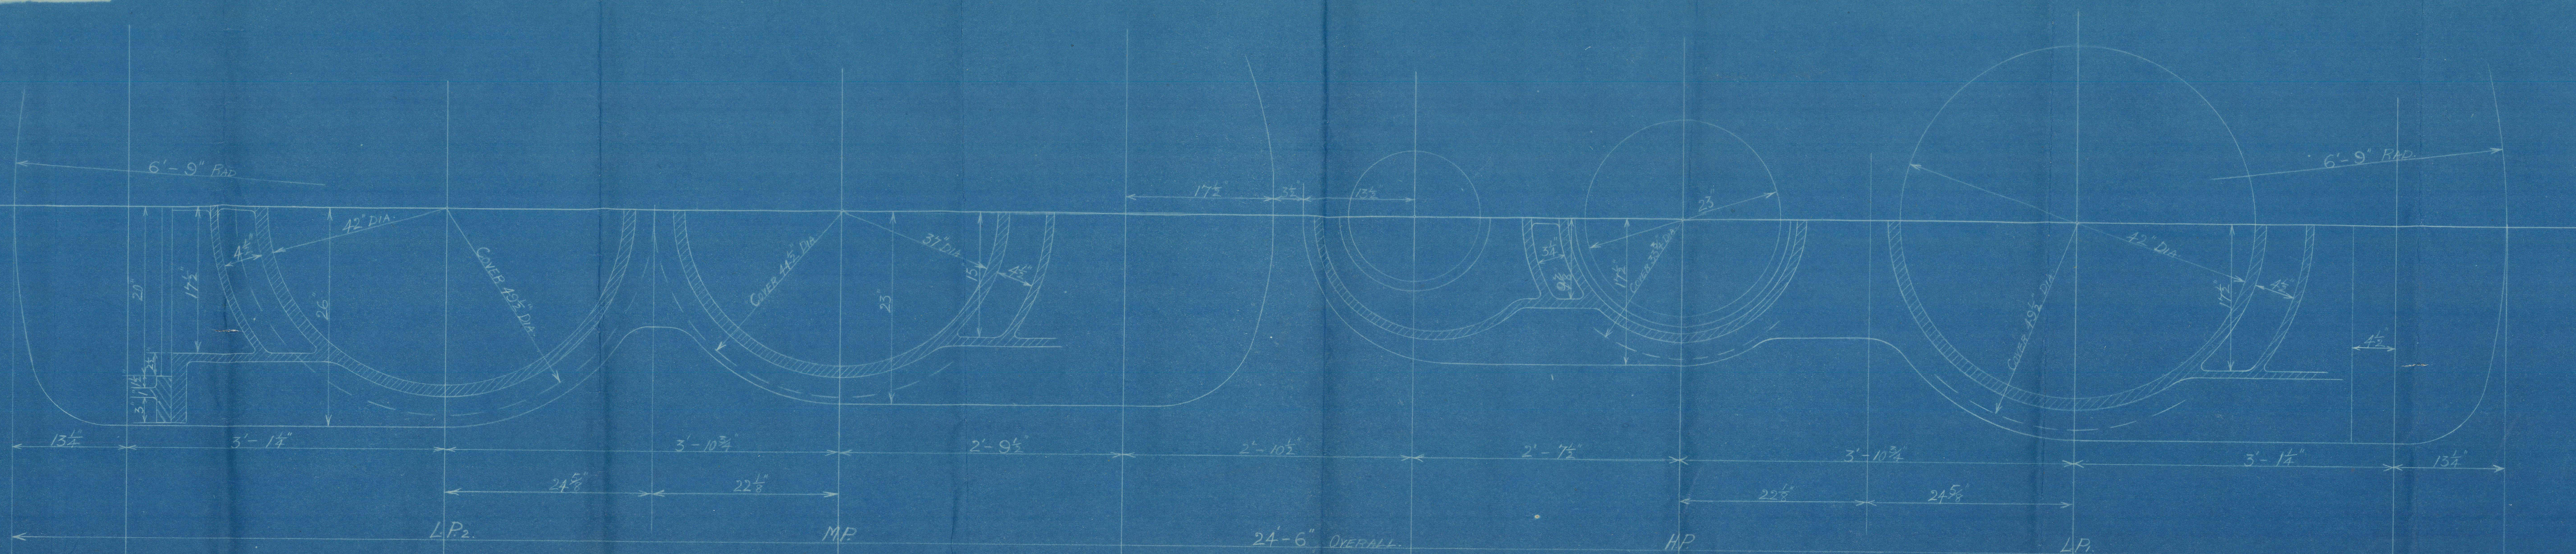

No 402 ENGINE CENTRES.

23", 37", 42" + 42" x 170 REVS. x 180 LBS. B.P.

SCALE - 1/2" = 1 FOOT.

W1231-0151




O. Delfert

Werkman Clarke & Coys  
N<sup>o</sup> 402

Conway Sloop for  
Admiralty

Crank Shaft  
H. M. S. "Syringa"  
- "Windflower"

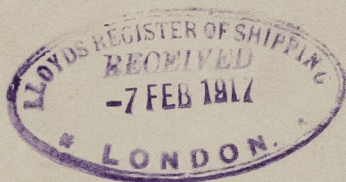

RETAIN



© 2021

Lloyd's Register  
Foundation

W1231-0161