

- DUMB BARGE -

- No 114 -

SECTION.

SCALE $\frac{3}{4}$ " = 1 FOOT.

FRAME Nos. 6 & 7, 9-15, 17-23, 25-31, 33-39 AND 41 & 2

FR. NOS. 1-5 & 43-7 SIMILAR EXCEPT FOR EXTRA DEPTH.

RIVETING THROUGH
BULKHEAD STIFFERS TO BULKHEAD.

3" CAMBER

ARRGT. OF BEAMS,

GIRDERS ETC. AS IN NO. 113.

PARTICULARS NOT SHOWN ON THIS SECTION


TO BE SAME AS FOR NO. 113 (FENDER NOT FITTED)

6" x 3" x 3" STANCHIONS.

ON FR. NOS. 4, 12, 20, 28, 36 & 44.

THIS STRAKE EXCEPT FOR HORIZ.
BULKHD. KNEES TO BE SIMILAR
TO NO. 113.

BOTTOM ARRG. OF FLOORS, GIRDERS ETC. AS IN NO. 113.

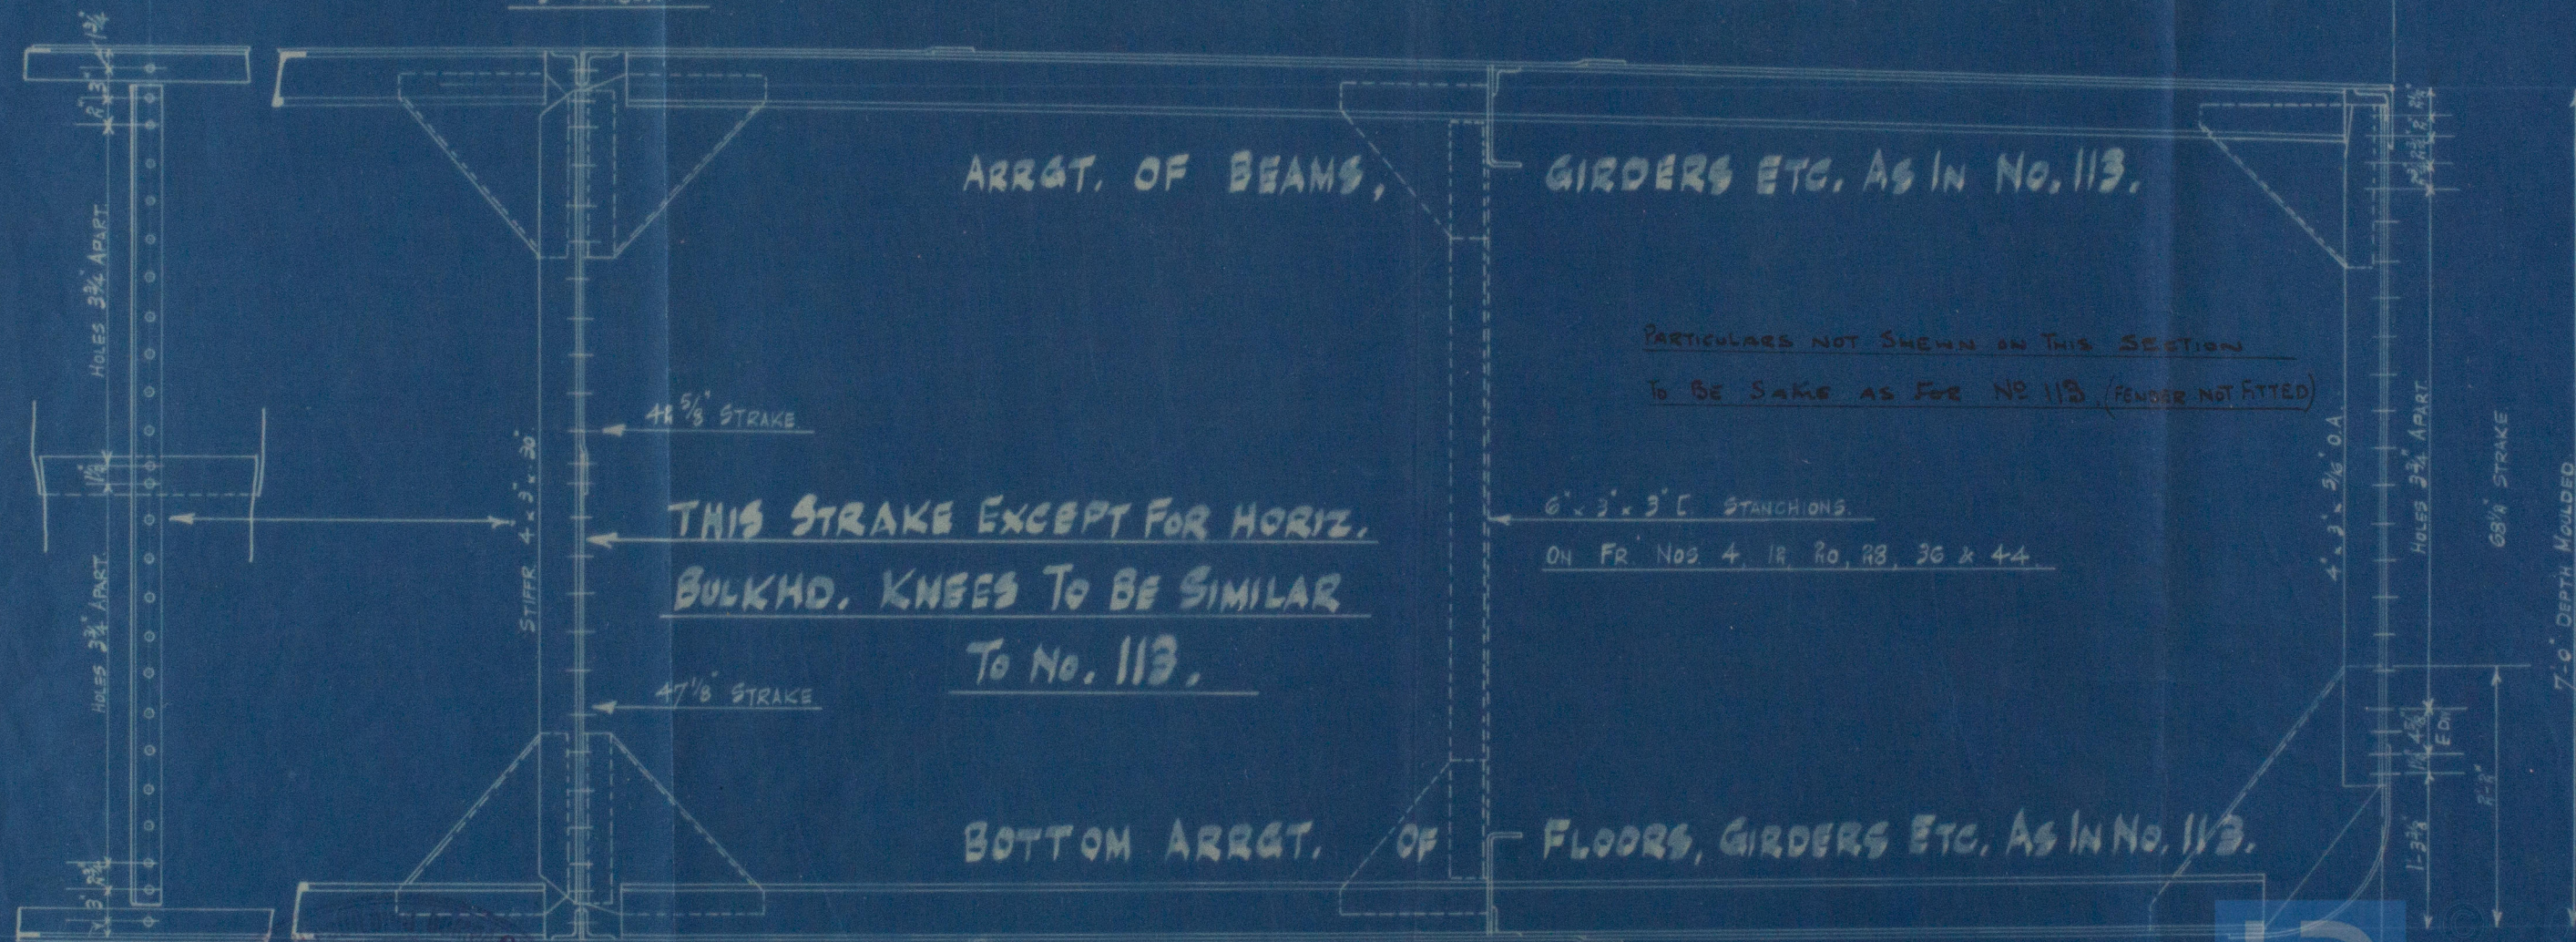

S.D.D.
X854B
3/8/12

15'-0" HALF BREADTH MOULDED

W1237-0030

W1237-0030

Vessels Success S. B. Co
Oil Carrying Barges
Contract No. 114.
Wharship Section

S.S. T. 14
MDB. RPT. No. 12731

S.S. T. 15.
MDB. RPT. No. 12732

S.S. T. 16.
MDB. RPT. No. 12733

S.S. T. 17.
MDB. RPT. No. 12735

S.S. T. 18.
MDB. RPT. No. 12736.

RETAIN

© 2020



For Mr. Lloyd's Register
Foundation