

HEATING SURFACE IN ONE BOILER.	
4 FURNACES =	204 sq
492 TUBES =	2573 sq
BACK TUBE PLATES =	60 sq
COMB CHAM. SIDES & TOP =	199 sq
" " BACKS =	96 sq
TOTAL	3132 sq

— 2-OFF (FOR EACH NO) —  
— S. E. BOILER NOS 390 & 1. —

SCALE:- 1 INCH TO THE FOOT

FOR<sup>D</sup>-END SEAMS HAND RIVETED.



LOOKING ON BACK END OF BOILER

- ENGINE DEPT -  
 - CAIRD & CO LTD -  
 - GREENOCK -

*Muller Steel Ldg & Ind. Stores*


*N<sup>os</sup> 390-391*

*by*

*Canada 1604 Linn*

*for their N<sup>os</sup> 325-6 Vessels*

*218 lbs "working pressure"*

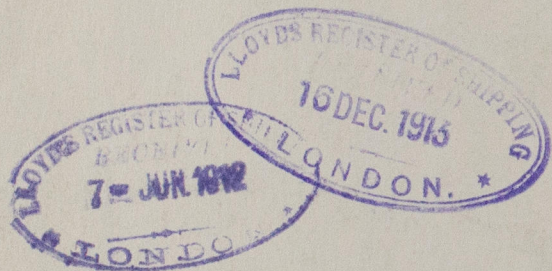

*390/326.*

*T. S. S. "Berrima"*


**GREENOCK**

*Report No. 16580.*

*391/326.*

*T. S. S. "Bolder"*

*Greenock Report No. 16627.*

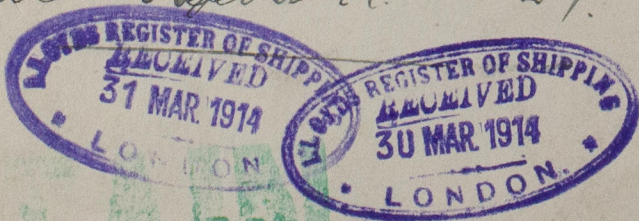

*W1239-0028*



© 2020

Lloyd's Register  
Foundation