


No 911

S.S. KAIFUKU MARU.

DIMENSIONS: 305'-0" x 43'-9" x 27'-3"

DISPOSITION & CAPACITY
OF
WATER BALLAST TANKS

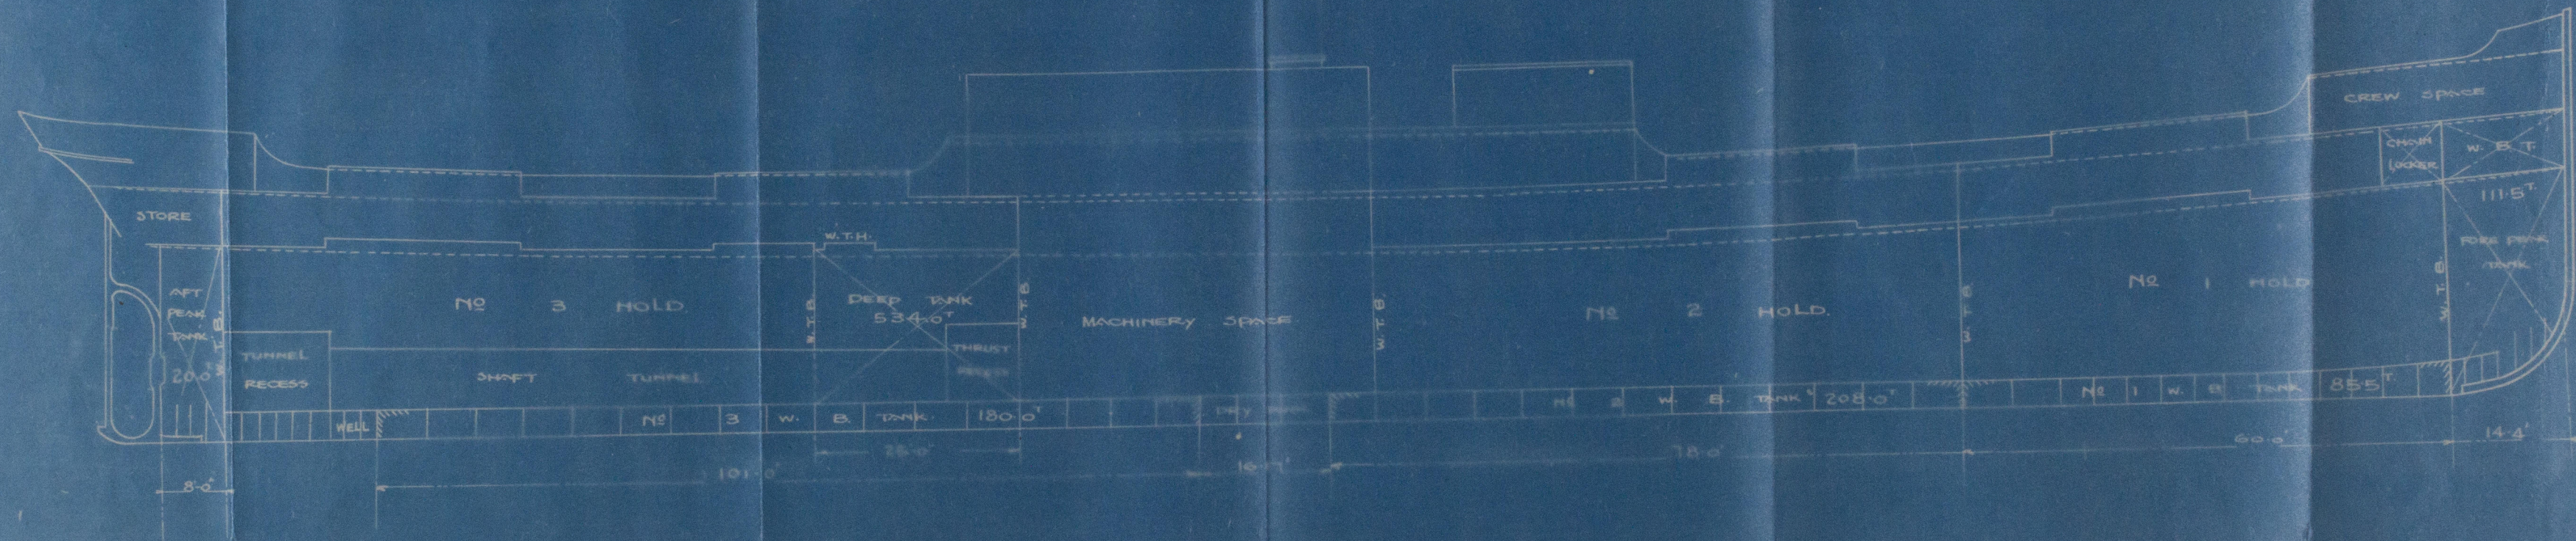

© 2017
30/5/17
Lloyd's Register
Foundation
W/240-0990

Rae fu / Ru Mame
Baka Hon Wks
No 911.

Robe Rpt No 2023

Thank arrangement



© 2020

Lloyd's Register
Foundation

W1240-0190