

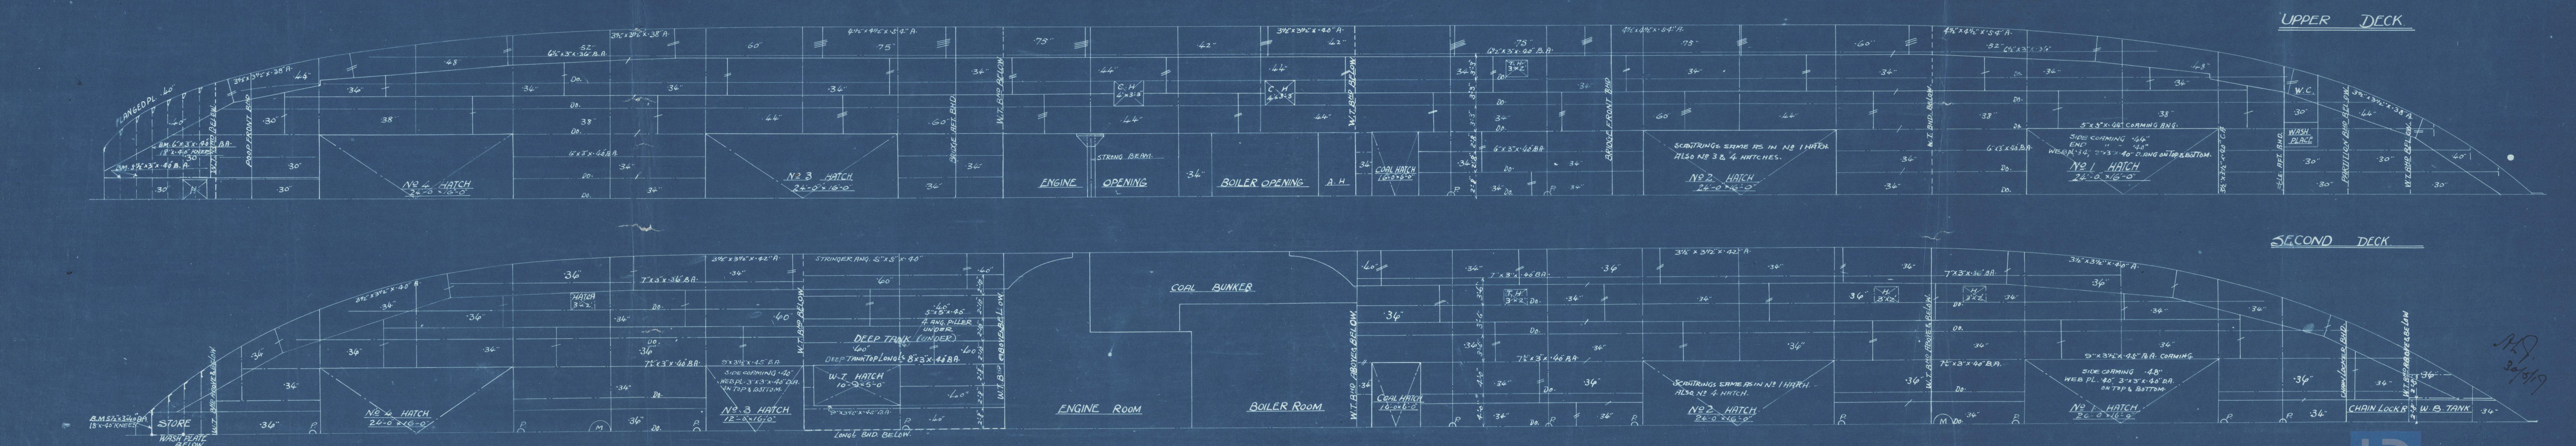
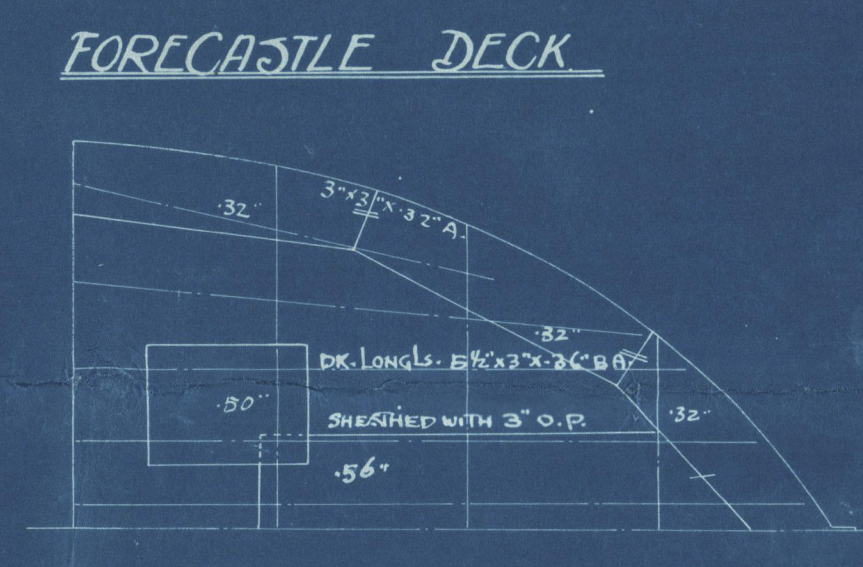
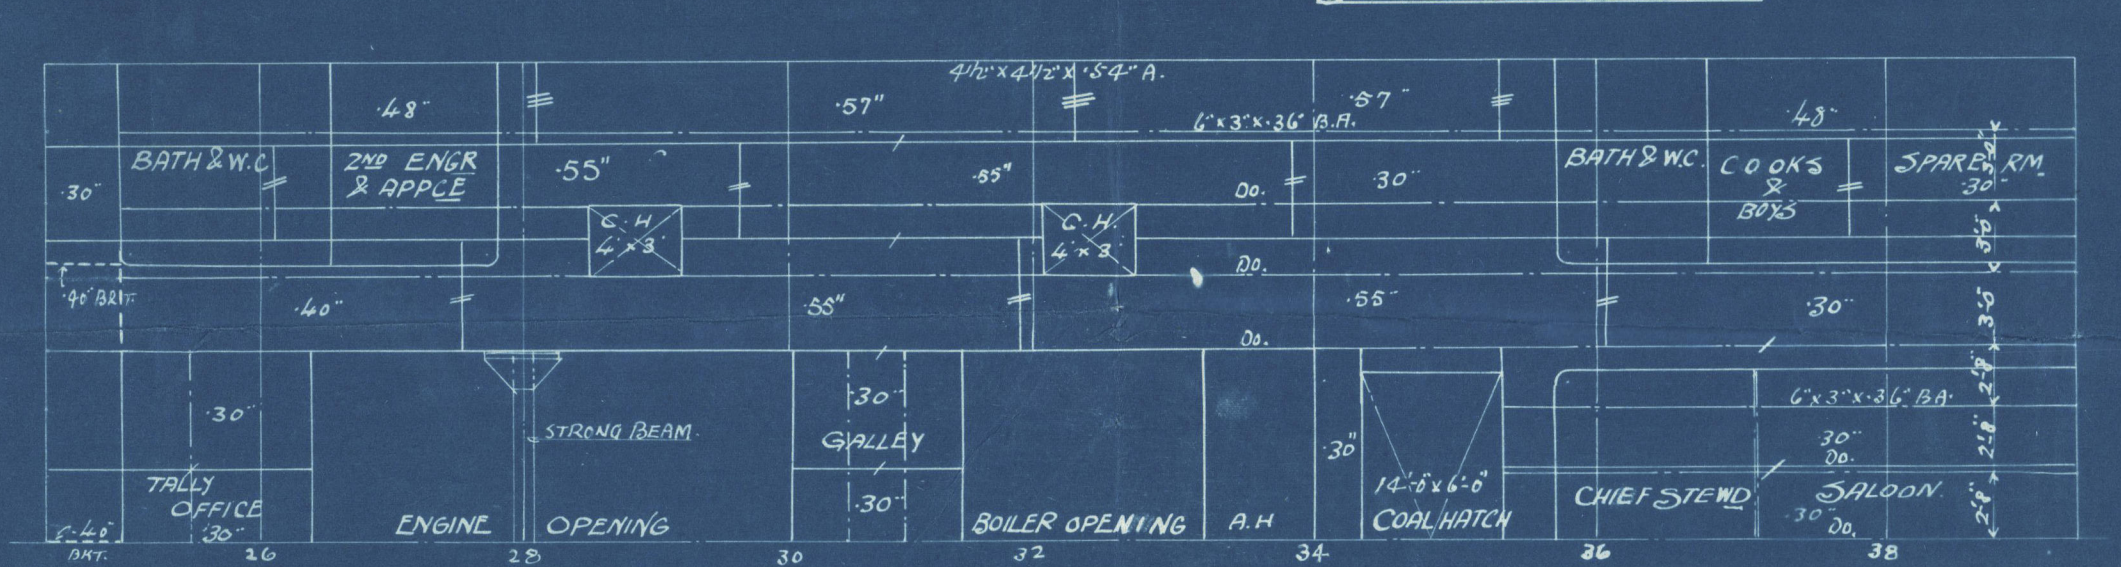
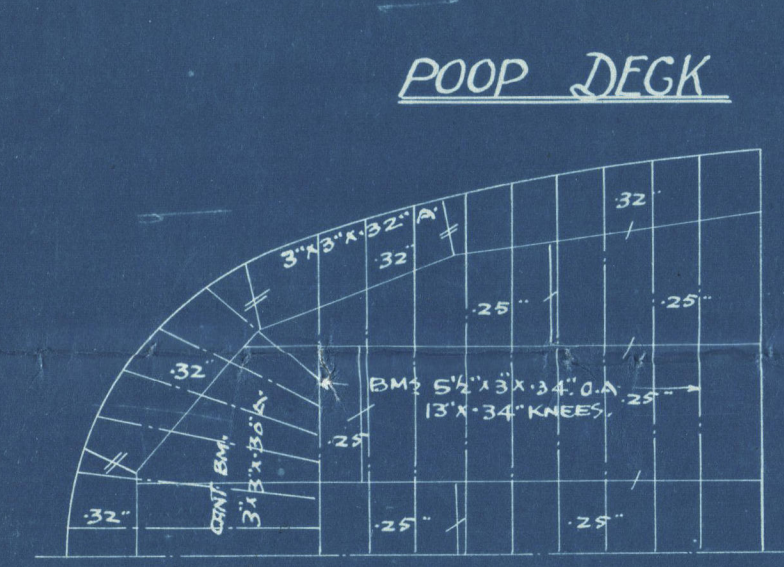


No 911. S.S. KAIFUKU MARU.
STRUCTURAL ARRANGEMENT
SCALE 1/8 IN TO ONE FT.

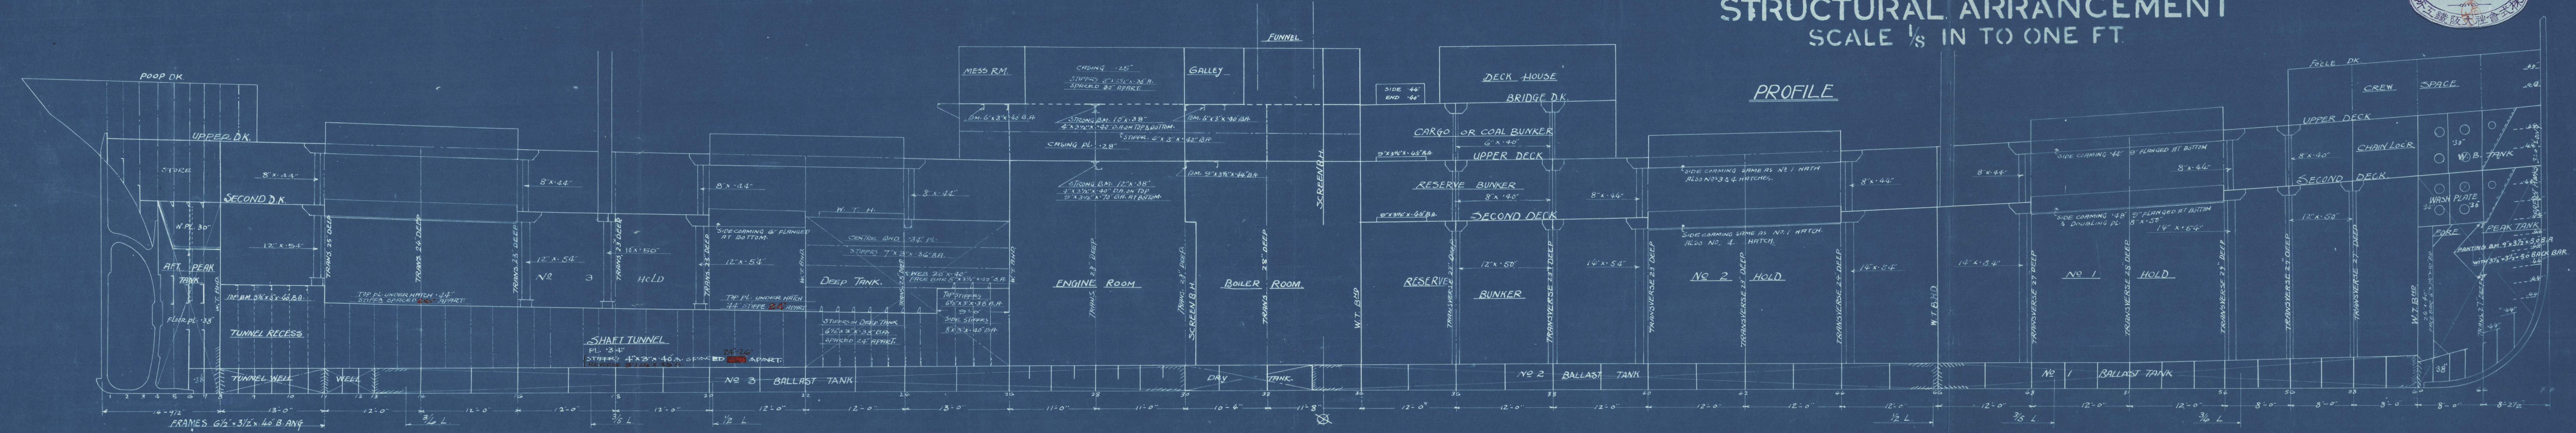

Kaipaku Maru
Osaka Hon Wks No 911 8/5
Profile.

Kobe Rpt No 2023

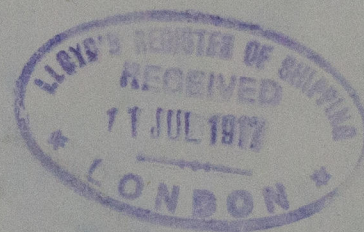

RETAIN



© 2020

Lloyd's Register
Foundation

W1240-0192