


N^o 15687

— TONNAGE OPENING BULKHEADS —


— SCALE $\frac{1}{4}" = 1 \text{ FOOT.}$ —

26.3.08

BULKHEAD N^o 11 LOOKING FORWARD

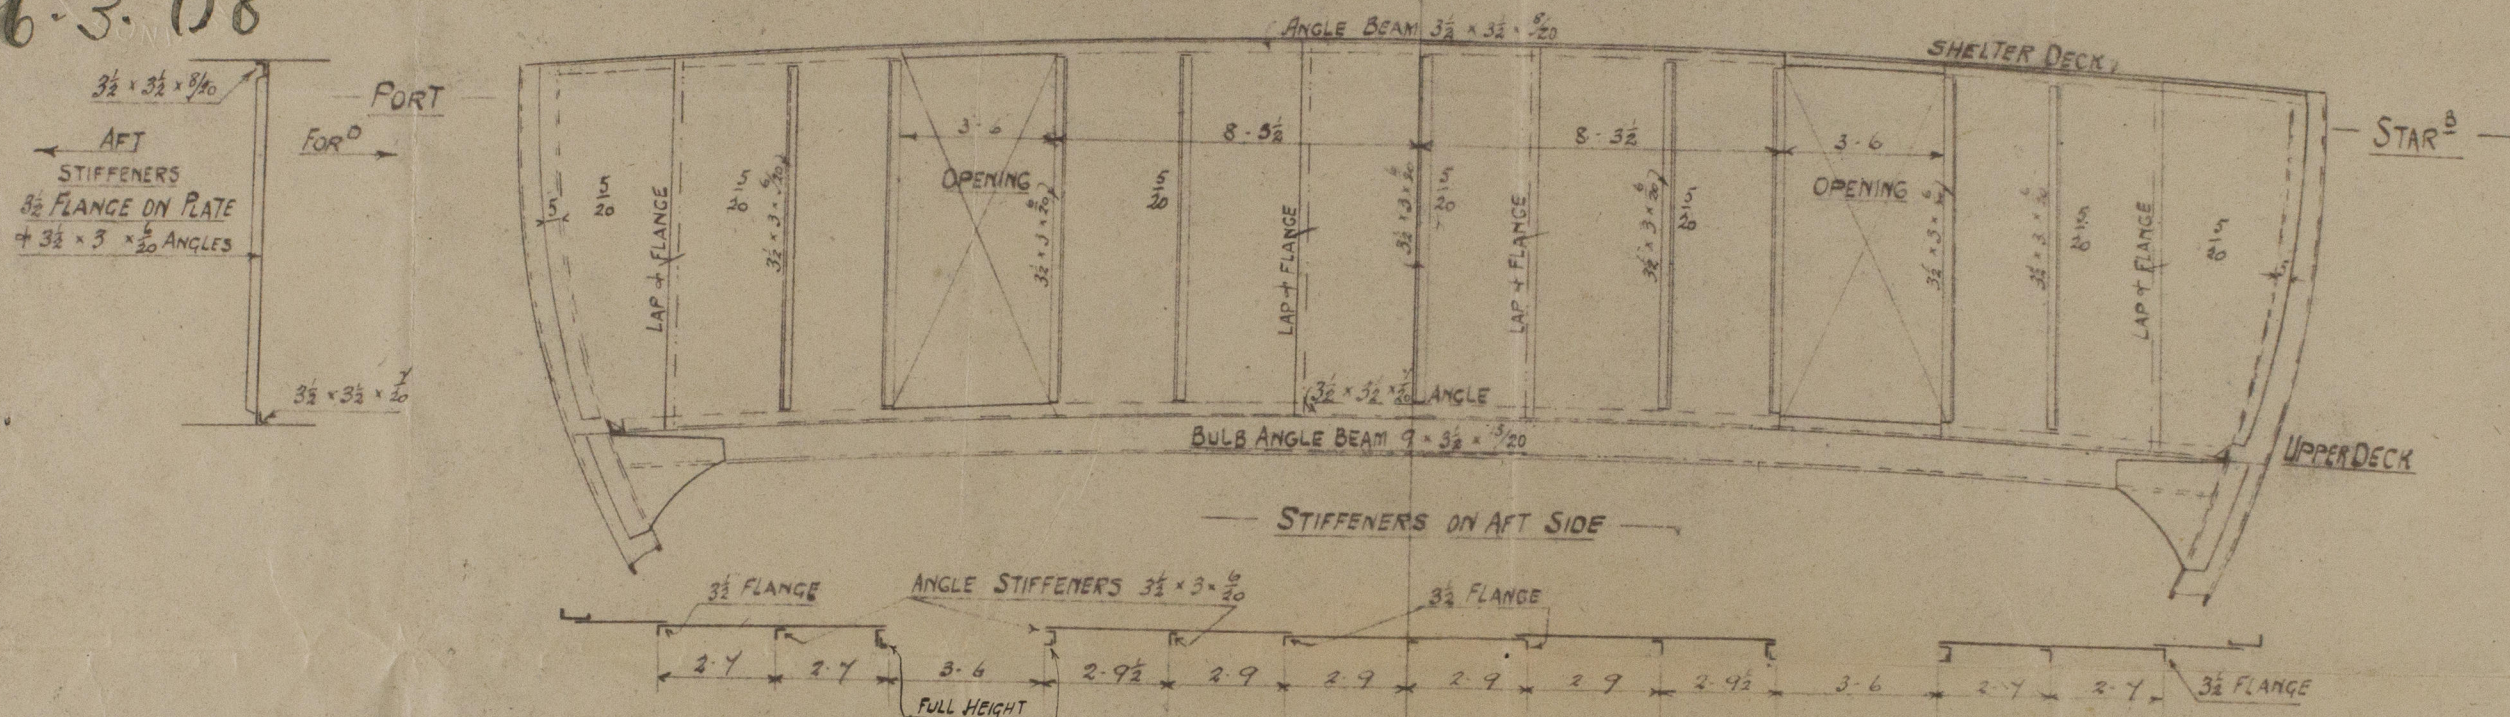

BULKHEAD N^o 13 LOOKING FORWARD

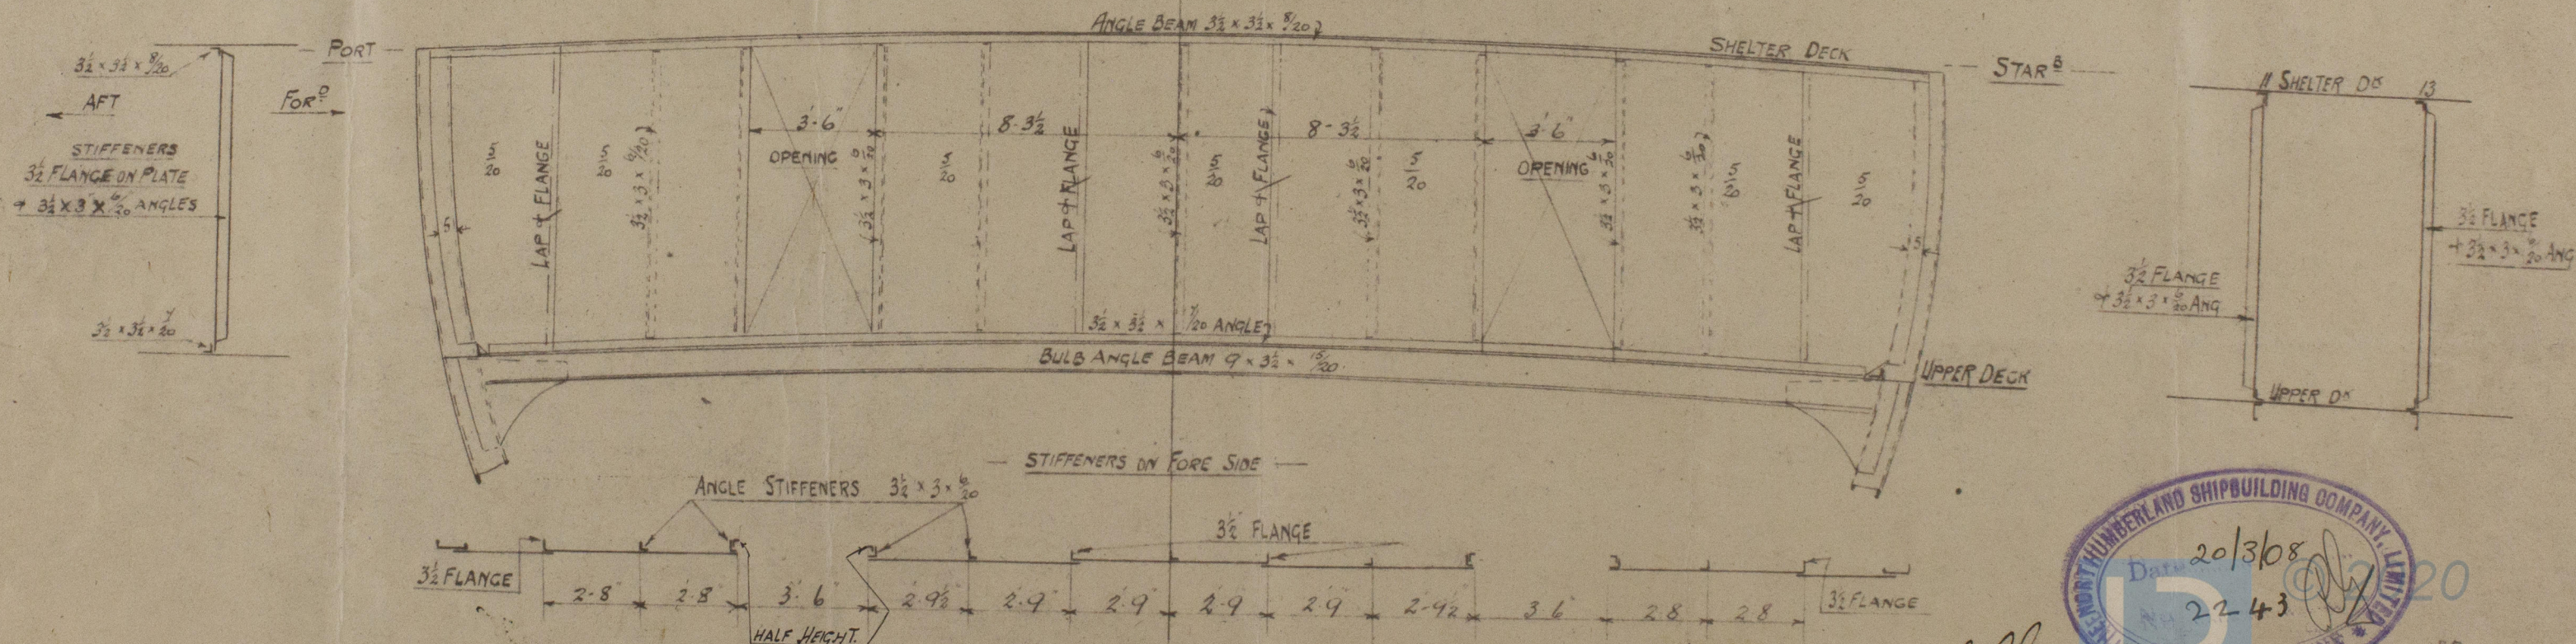

M.S.
24/3/08

W1242-0154

Lloyd's Register
Foundation


Northumberland
P. Cos.

S.P. Nos 156 + 157

Stepping of tangle
opening bulkheads

St. Brantford

Nov 134.

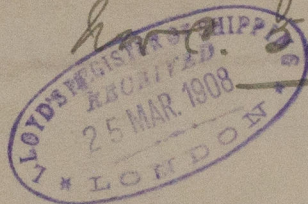


S.P. SAVANNAH

Newcastle Report

No 56732

W1242-0154

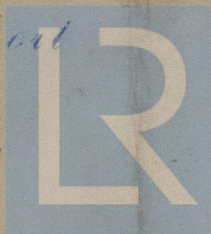

© 2020

Lloyd's Register
Foundation