


PROFILE S.S. No 641.

LENGTH BP 390-0 BREADTH MLD 50-4 DEPTH MLD 30-5


SCALE 1/8" = 1 FOOT.

TRANSVERSE No 80-75
LONGITUDINAL " 31472

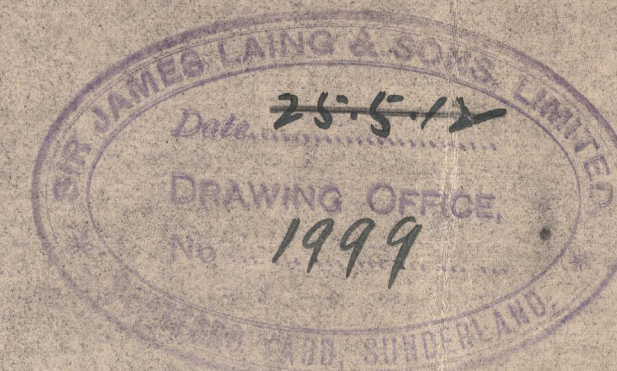

Beams fitted with 2 rows of plates

1.8.12
29.8.12
13.9.12
30.9.12
9.6.13



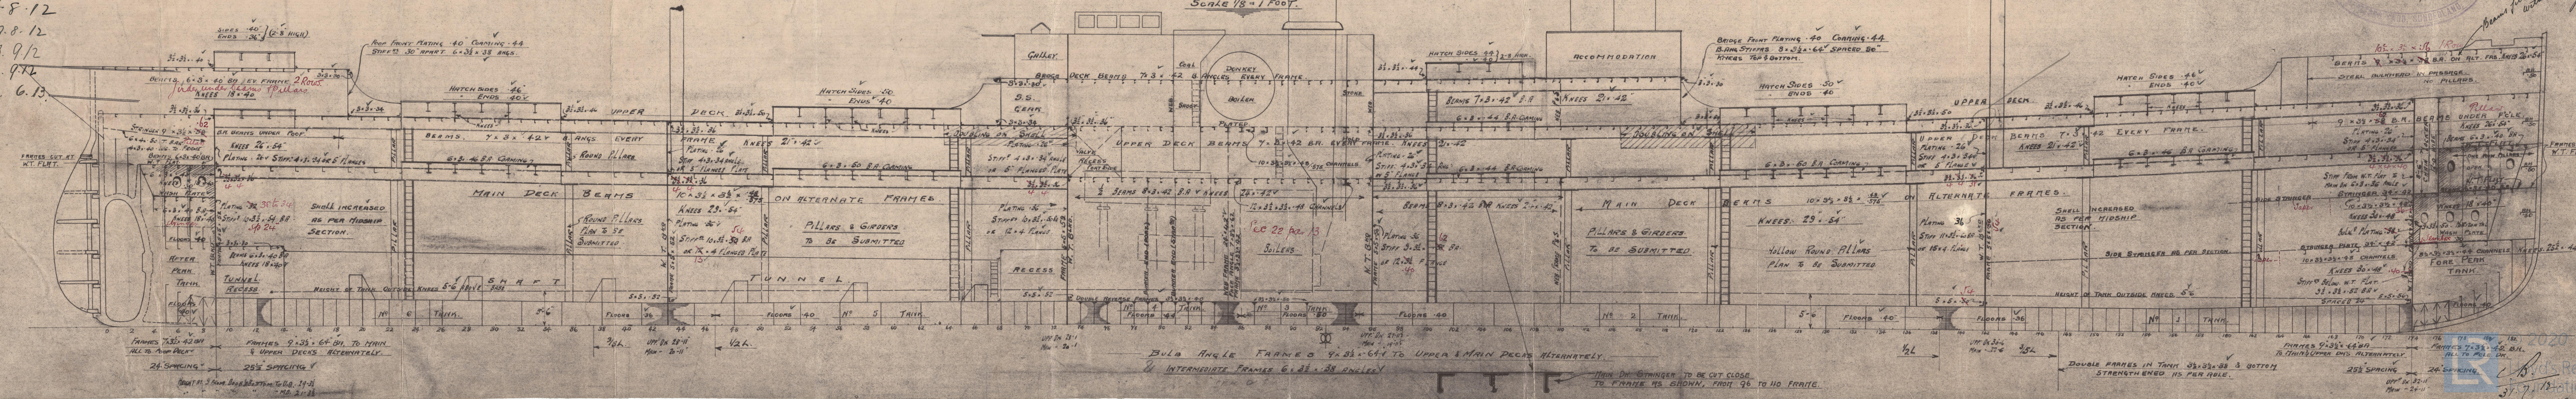


2020
W1243-0198

Profile

Savings

641

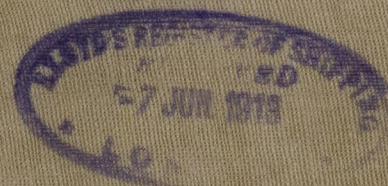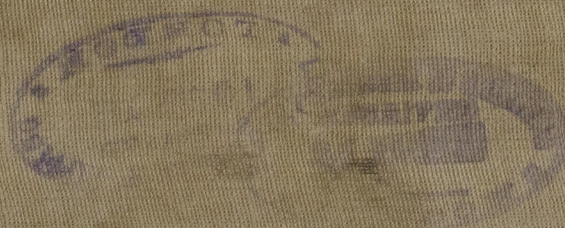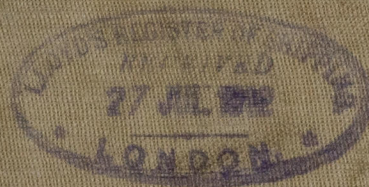

S.S. "NOVGOROD"

SLE KPT IV 25455

W1243-098

RECEIVED

Lloyd's Register Foundation