


1.8.12
30.9.12
9.6.13

S.S. 641
ARRANGEMENT OF DECK PLATING & BUTTS
SCALE $\frac{1}{8}'' = 1 \text{ FOOT}$

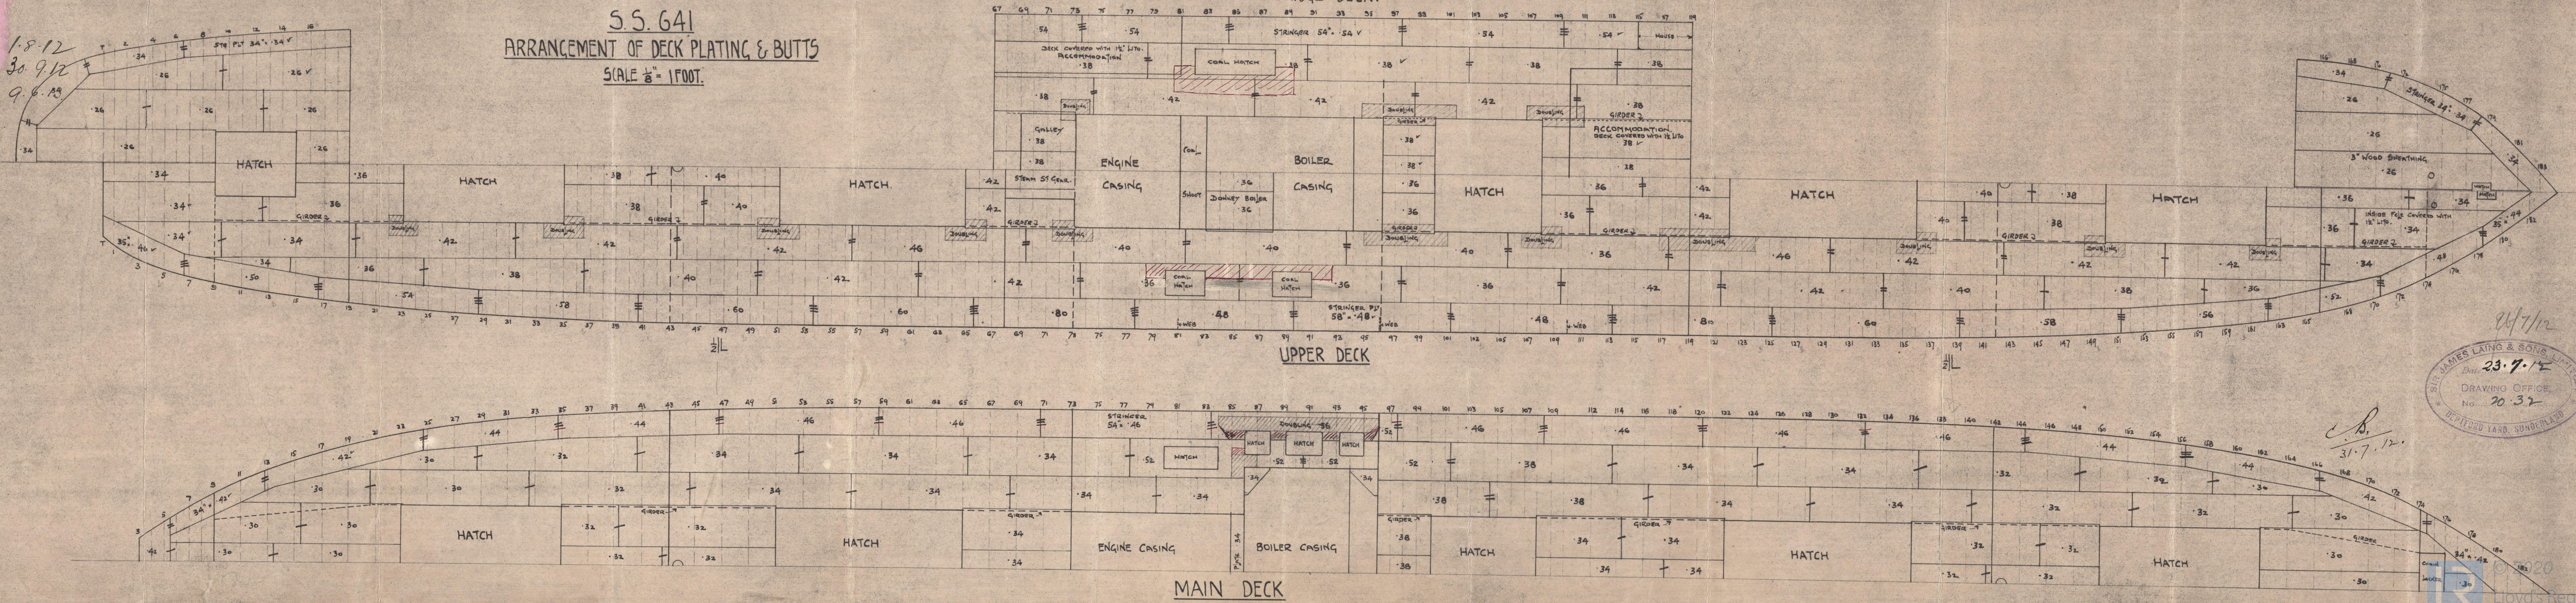




SIR JAMES LAING & SONS, LIMITED
Date 23.7.12
DRAWING OFFICE
No. 20.32
SHEFFIELD YARD, SHEFFIELD

Lloyd's Register
Foundation
W1243-0199

Deck plans

Plans

641

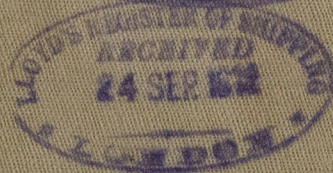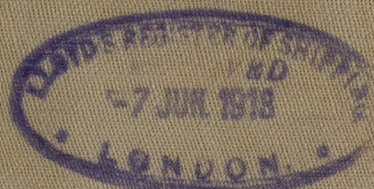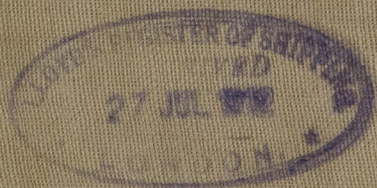

S.S. "NOVGOROD"

SLD RPT N°25135

DETAIL



© 2020

Lloyd's Register
Foundation