

No 25.


7-11-05

VESSEL No 670.
BOAT, POOP BRIDGE & Fc'LE, UPPER
& LOWER DECK PLATING PLAN

SCALE 1/8" = 1 FOOT.




BOAT DECK.

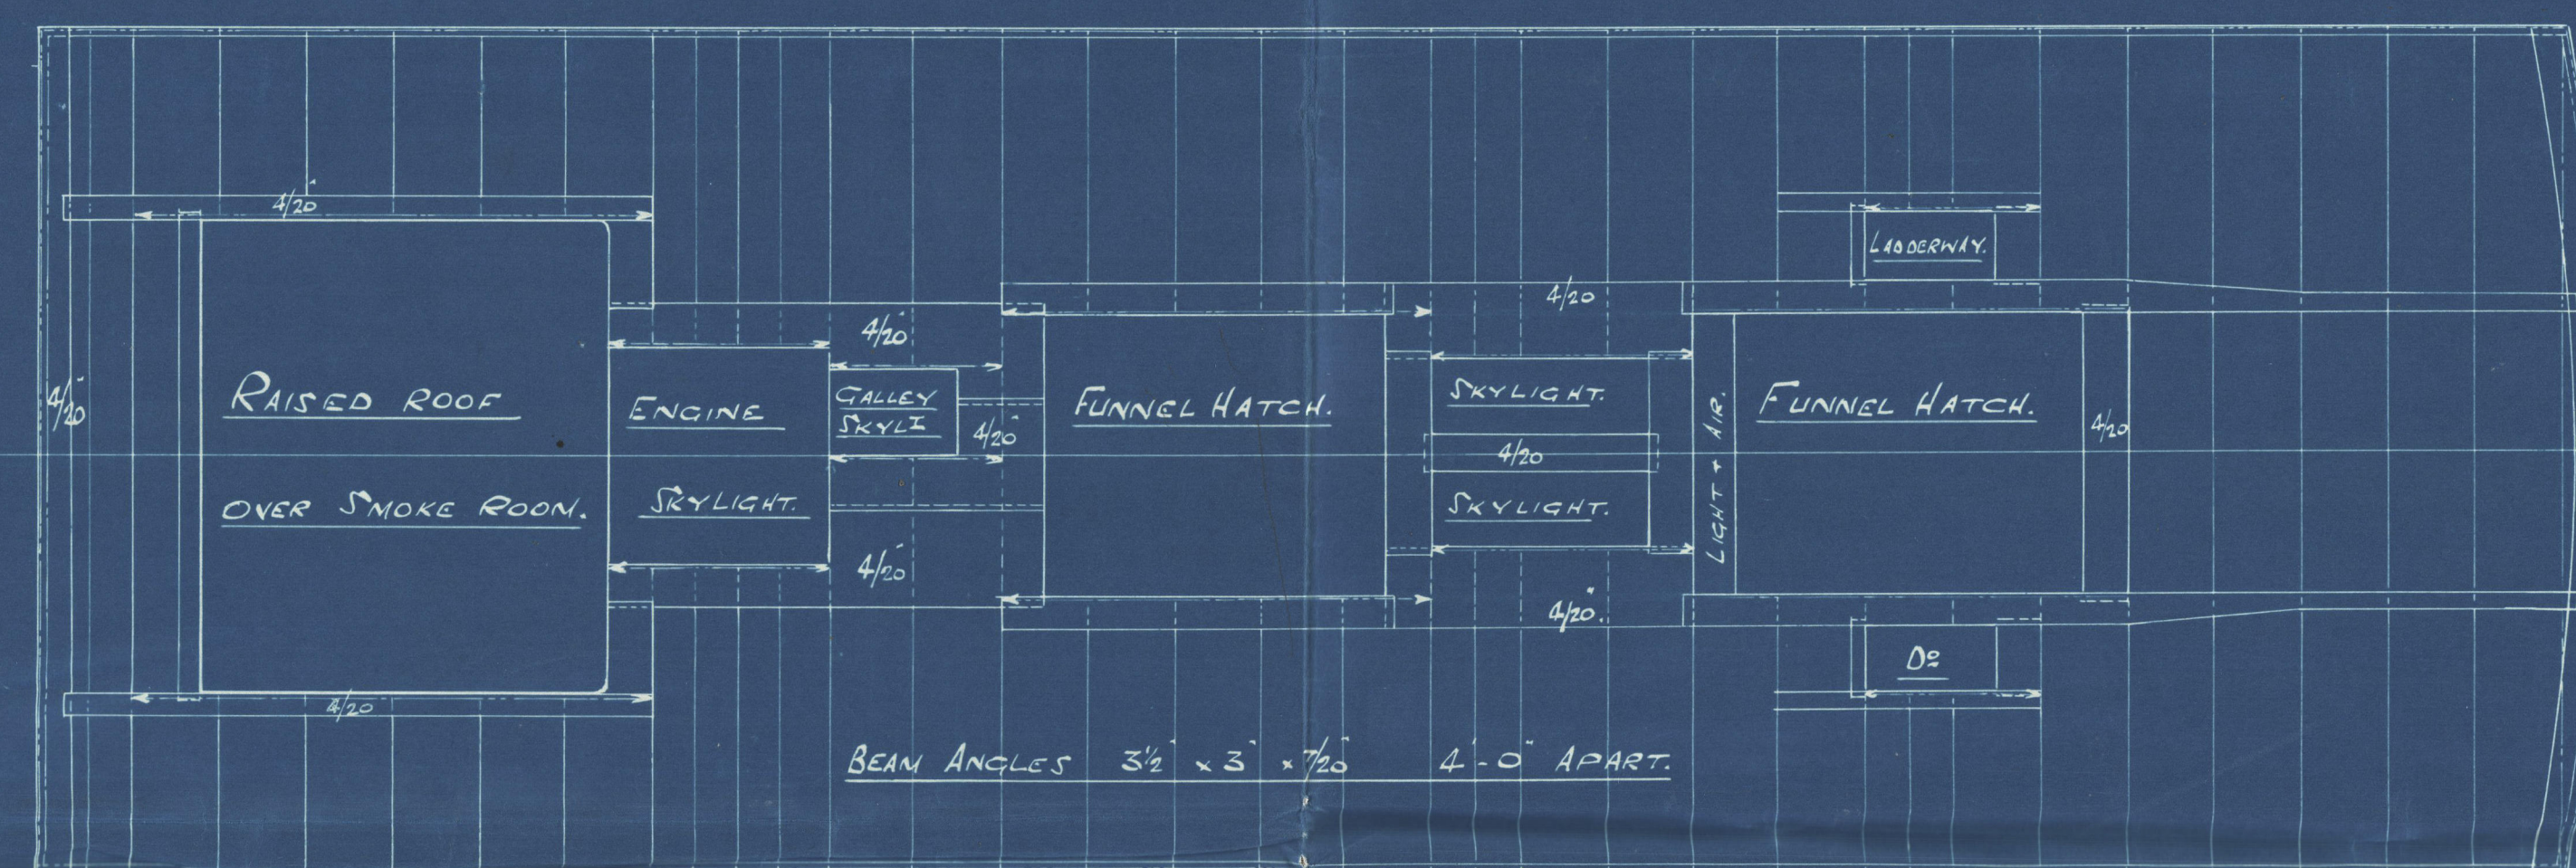


BEAMS 24" APART IN
WAY OF BOATS DAVITS.
SUITABLE PLATING ARRANGED.

BRIDGE DECK.

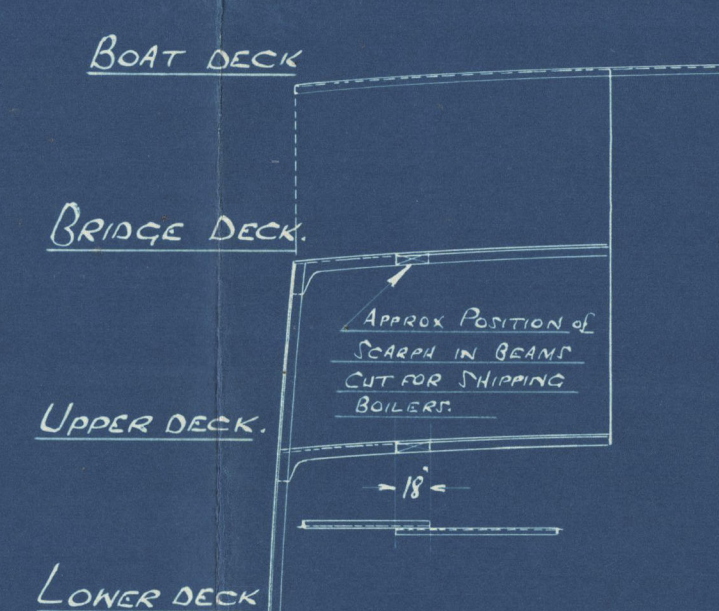


SECTION IN WAY OF MACHINERY SPACE
SHOWING PROPOSED JOISTS IN BEAMS.


POOP DECK.

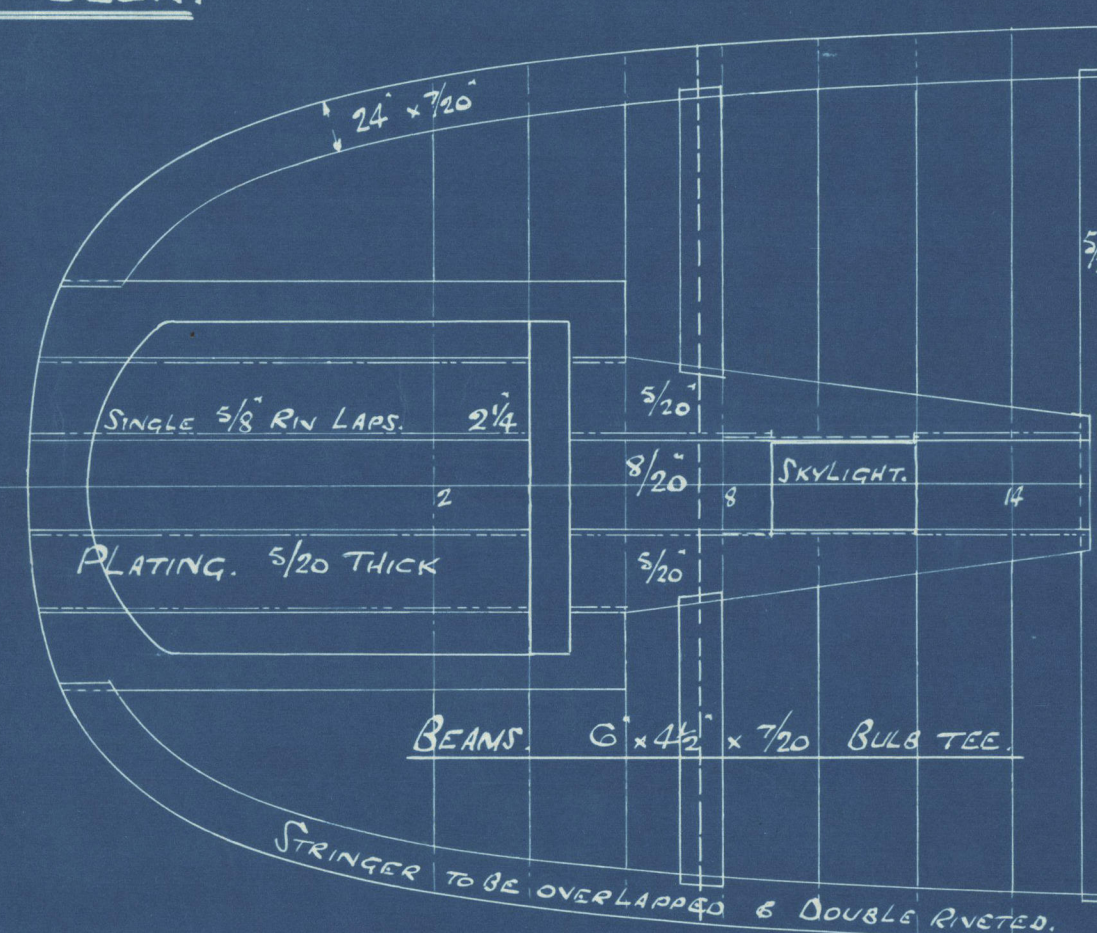

FC'LE DECK.

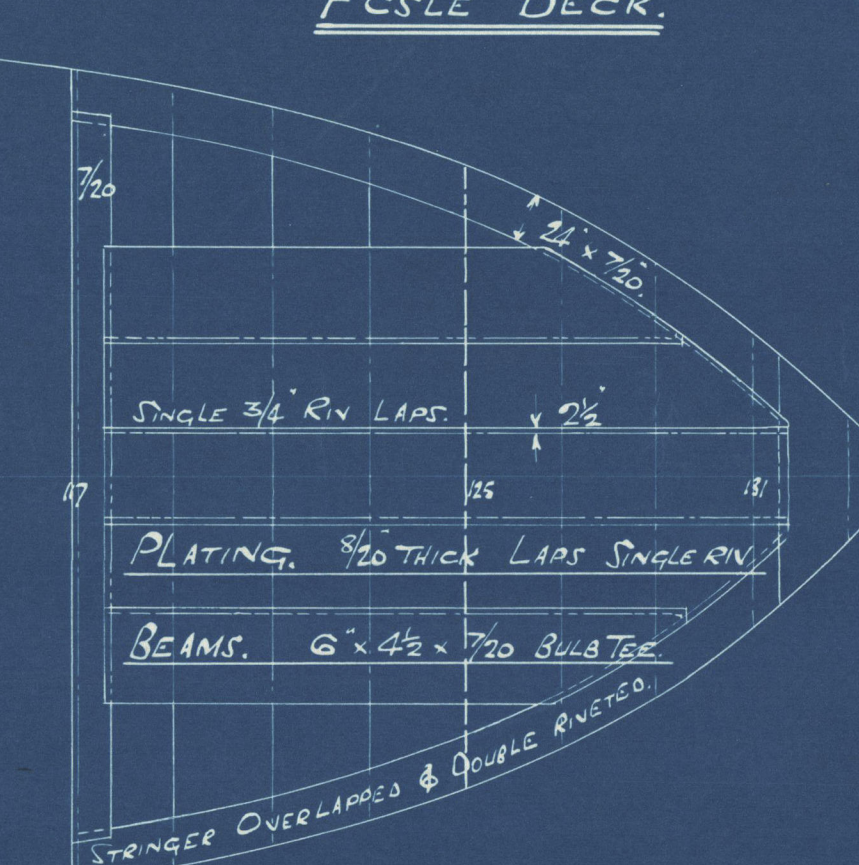


UPPER DECK.

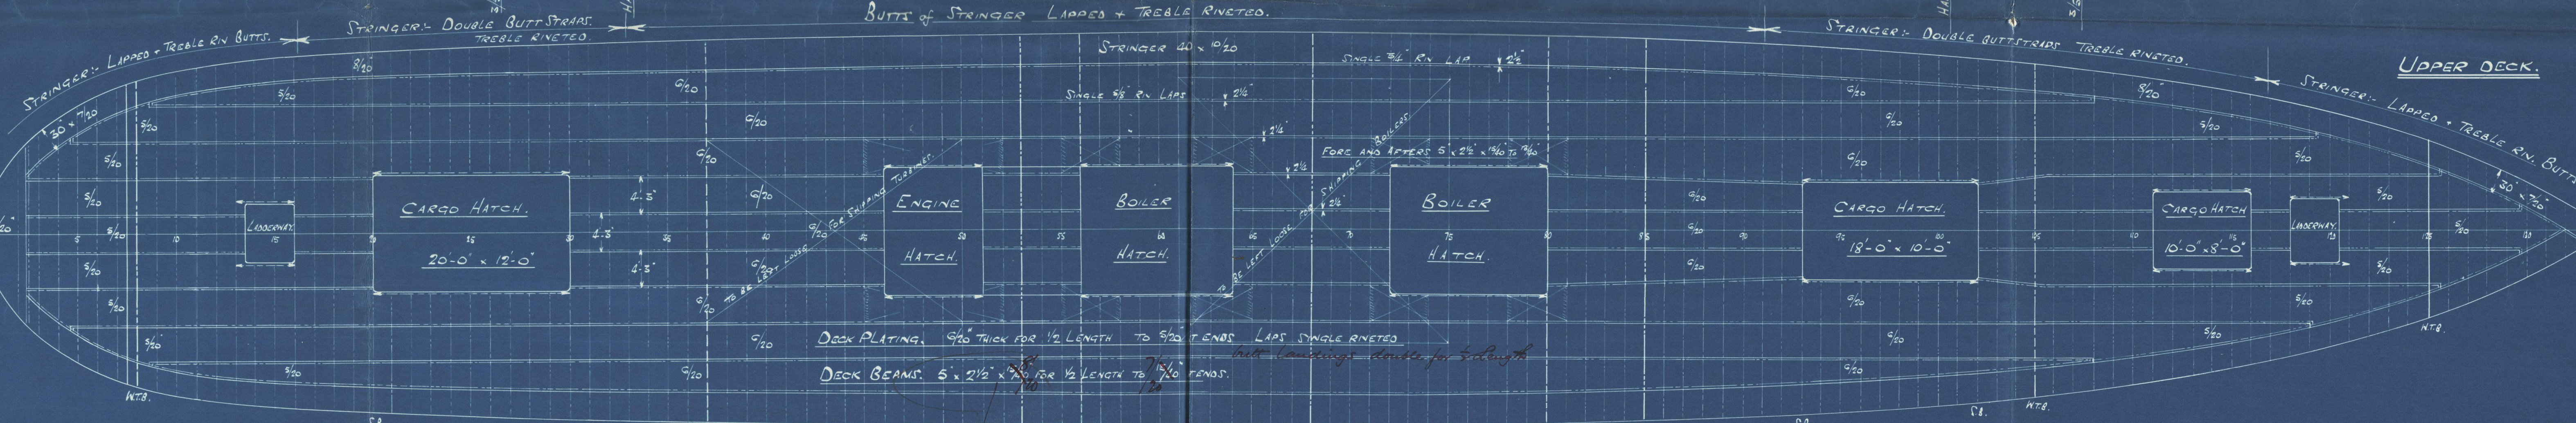

SECTION IN WAY OF HATCHES
ON MAIN DECK.

LOWER DECK.

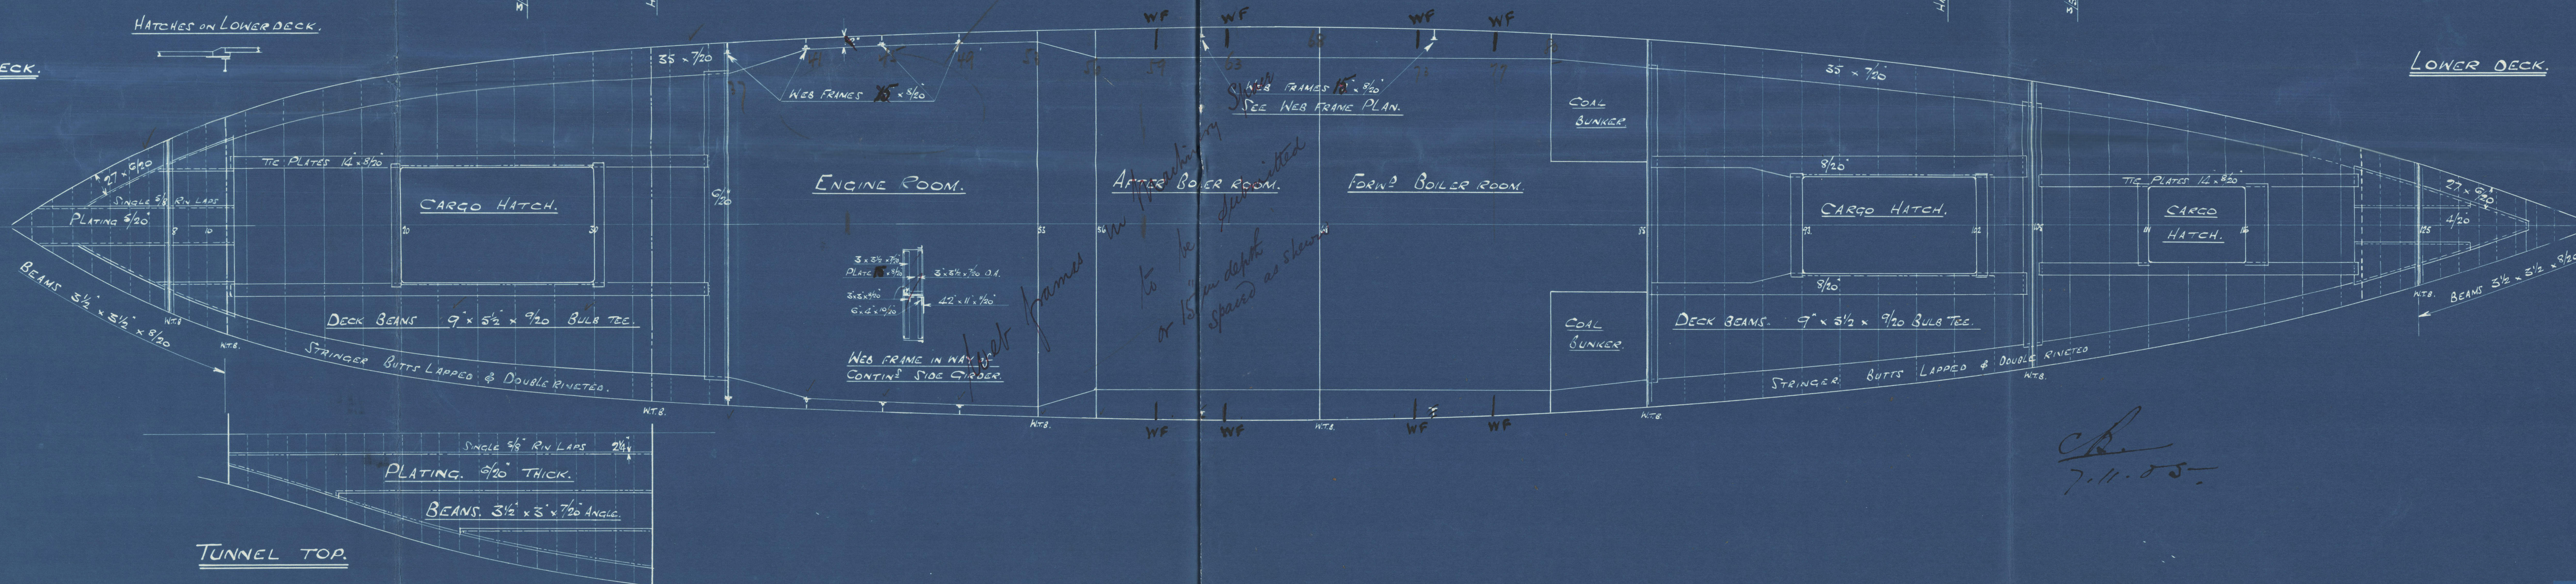

TUNNEL TOP.

A.B.

7-11-05.



W12B-024

No 670.

Plan showing arrangement of st. plating, beams &c



S/S MARYLEBONE

Messrs Cammell Laird & Co. No 670

Plan of Deck Plating Beams &c

Rev R 40 No 58760.



RETAIN

W1243-0241



© 2020

Lloyd's Register
Foundation