
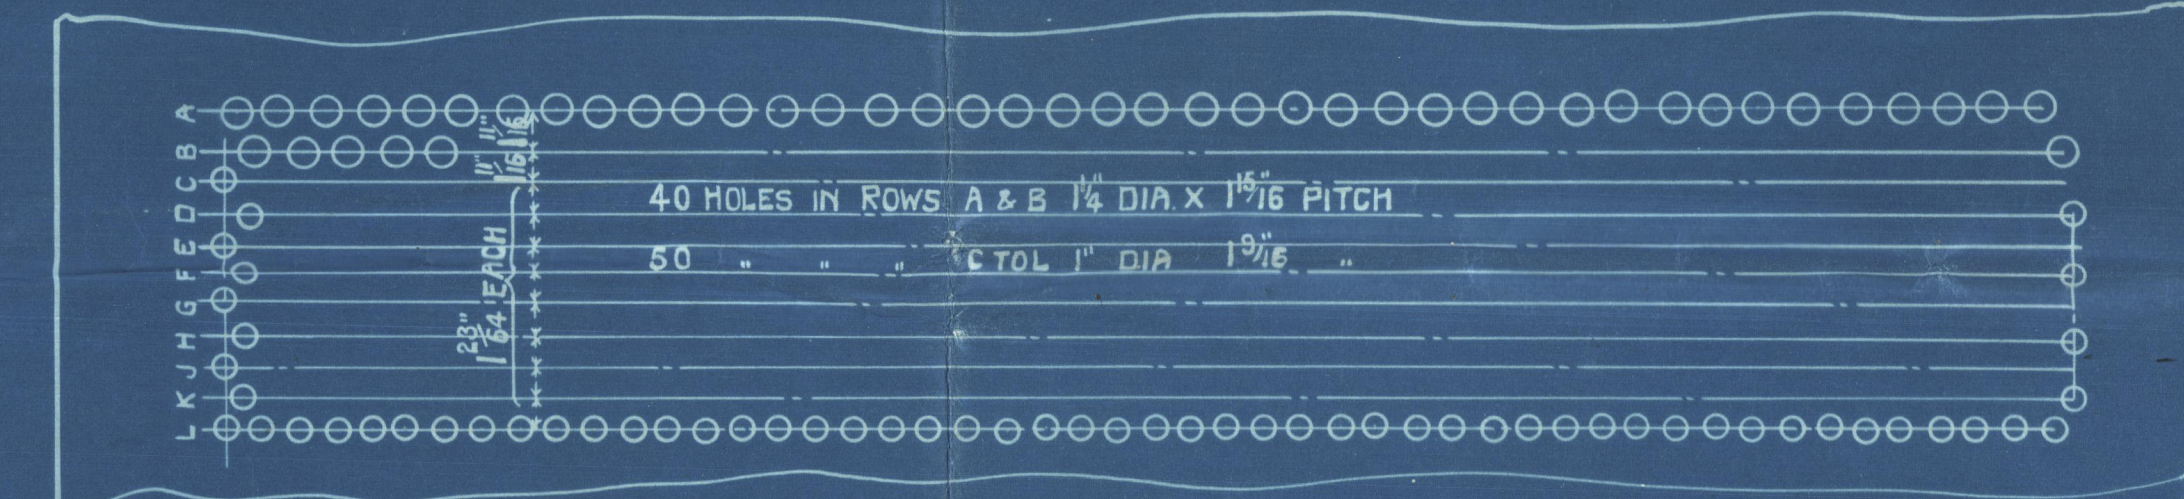


OUTER BUTT STRAPS 1/4 THK.
INNER " STRAPS 3/8 "

PARTICULARS OF TUBES					
MARK	Nº OFF	WORKING	SPARE	LENGTH	OUTSIDE DIA. THICK
A	80	4		3'-10 1/4"	1 1/4" 10 LSG ALL TUBES TO BE SOLID DRAWN STEEL TO
B	80	4		3'-8 1/2"	1 1/4" 10 LSG LLOYD'S REQUIREMENTS & TESTS
C	100	5		3'-6 1/2"	SWELLED 1/8" AT ONE END FOR A LENGTH
D	100	5		3'-5 1/2"	OF 2 1/4". ALL TUBES BELL MOUTHED
E	100	5		3'-5 1/2"	BOTH ENDS WITH A SOLID DRIFT CONED
F	100	5		3'-5"	TO AN ANGLE OF 20°
G	100	5		3'-5 1/4"	900 TUBES 1" OUTSIDE DIA. MEAN OVERALL
H	100	5		3'-5 3/4"	LENGTH 3'-52 1/2" (EXPOSED = 3'-13')
J	100	5		3'-6 5/8"	160 TUBES 1 1/4" OUTSIDE DIA. MEAN OVERALL
K	100	5		3'-7 3/4"	LENGTH 3'-76 1/2" (EXPOSED = 3'-36')
L	100	5		3'-9 3/8"	ALL PLATES & RIVETS, MILD STEEL


TO LLOYD'S REQUIREMENTS & TESTS.

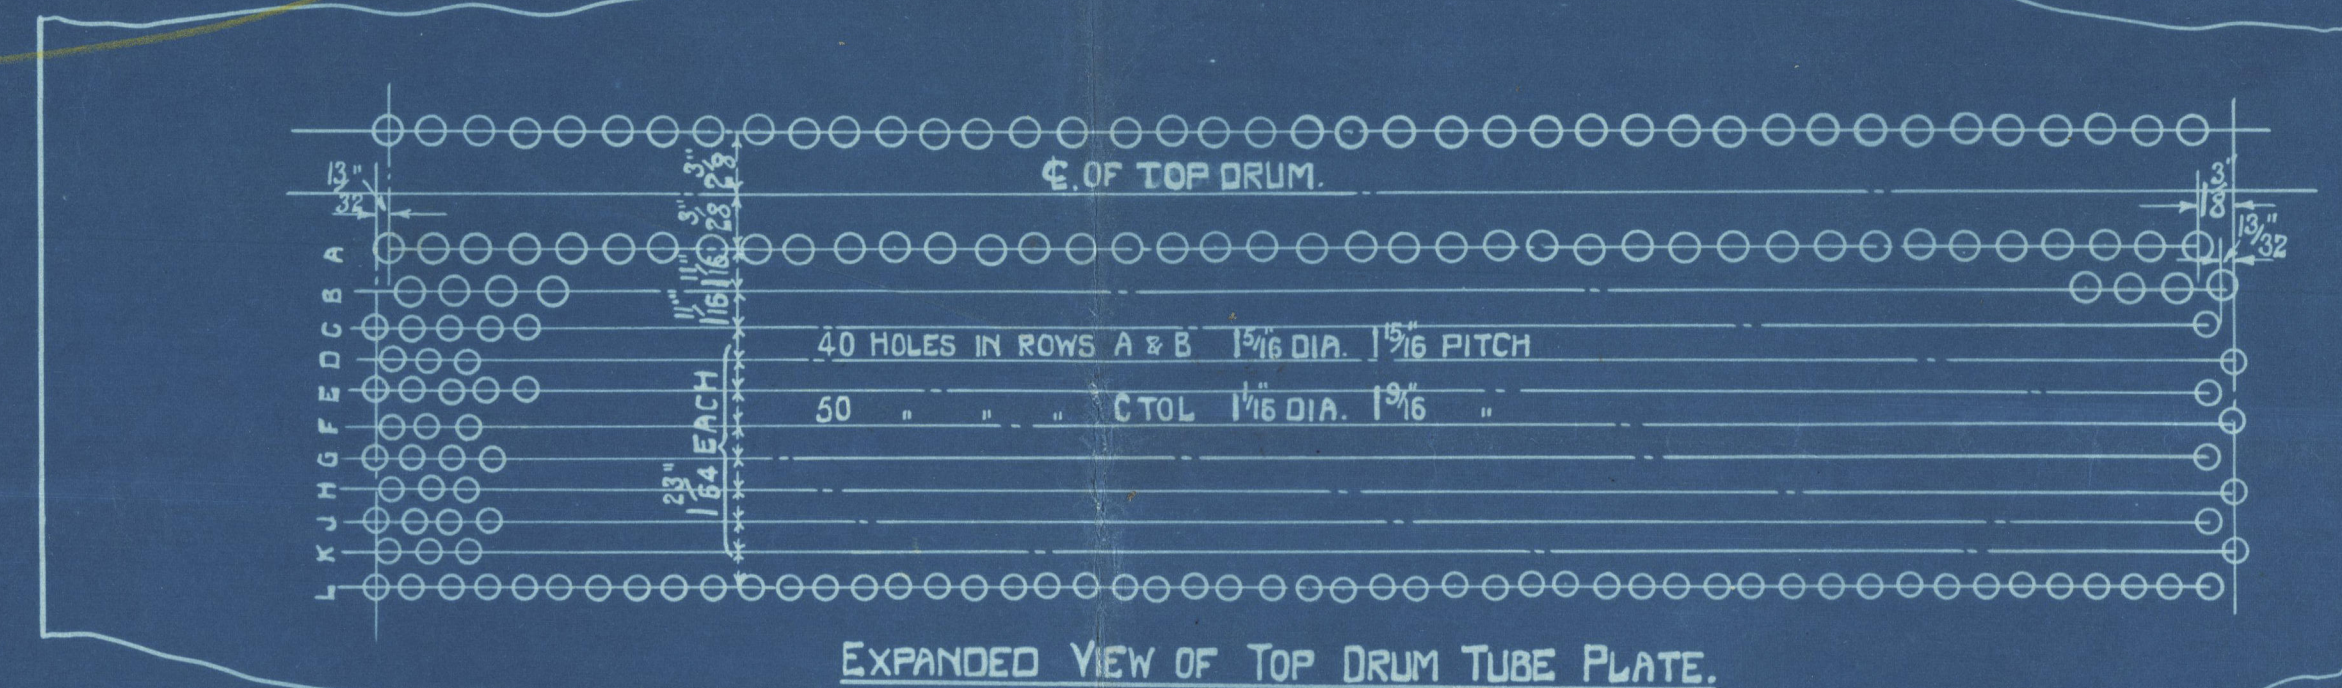

HEATING SURFACE.....900 sq ft
C.C. VOLUME.....700
WORKING PRESSURE.....200 LBS. PER SQ. IN.
TEST.....350 " " " "
Nº OF BOILERS.....ONE.

WHITE — FORSTER BOILER.
SCALE: 1 1/2" = 1 FT.

BOILER Nº 5555.
DWC Nº 1575M.

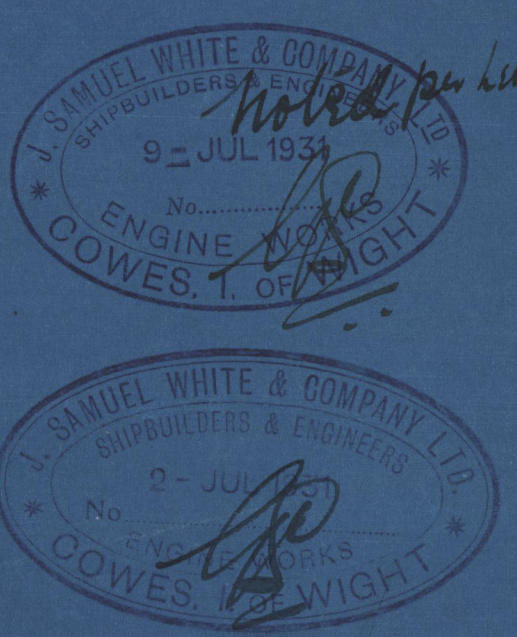

J. S. WHITE'S.

N^o 5555.

WHITE - FORSTER BOILER.

F.E.

" Maria

Liv 99612

Crichton's N^o 518

RETAIN

W1253-0044

LR

© 2020

Lloyd's Register
Foundation