



—N^o 297—9—
—GENERAL ARRANGEMENT—


—SCALE $\frac{1}{16}$ INCH TO A FOOT—

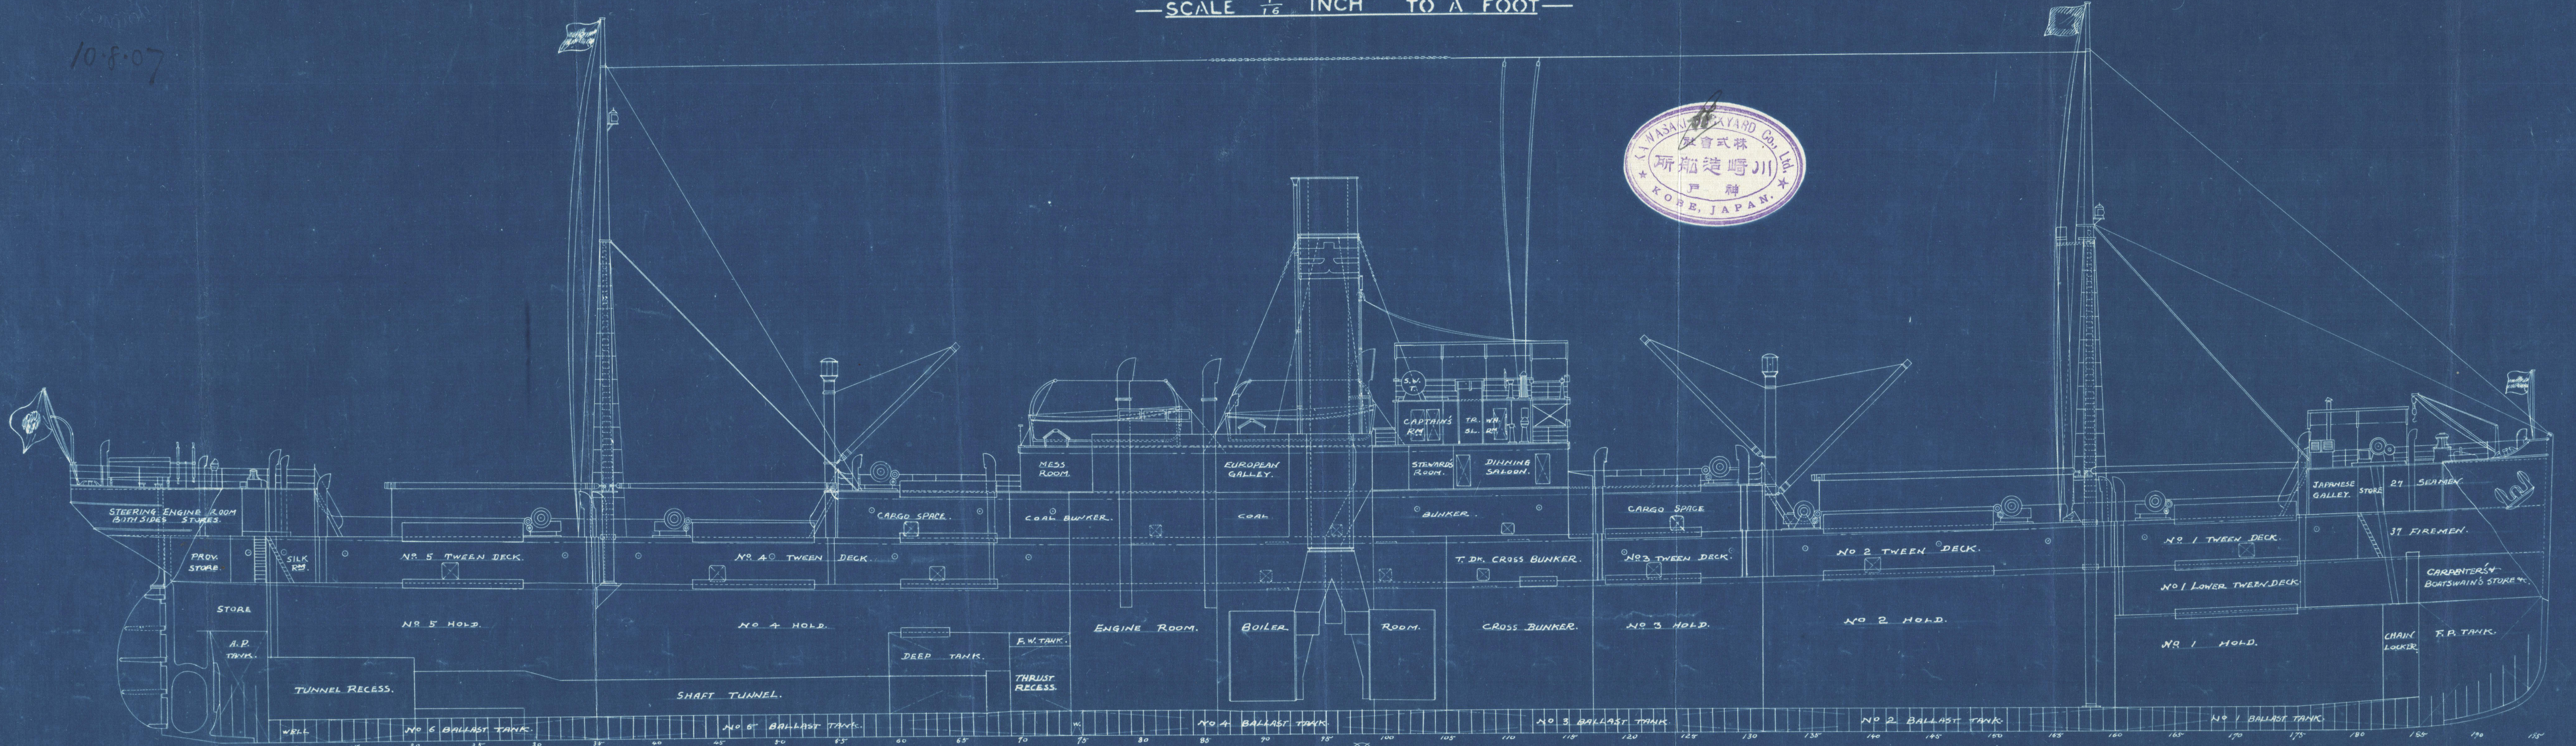


BOAT DECK.

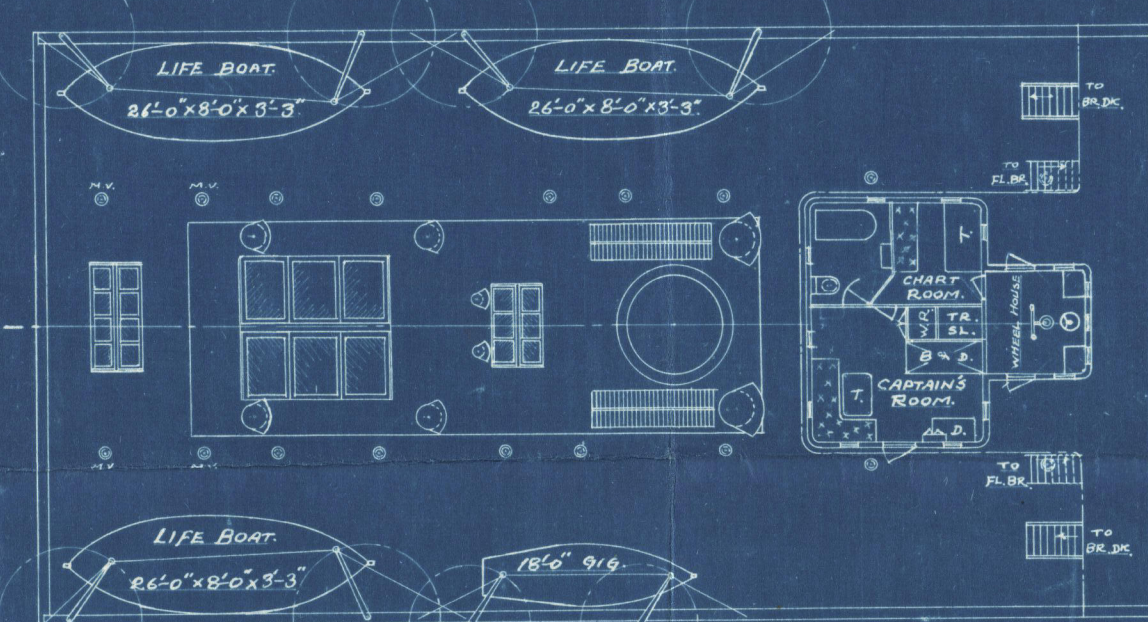


FLYING BRIDGE.

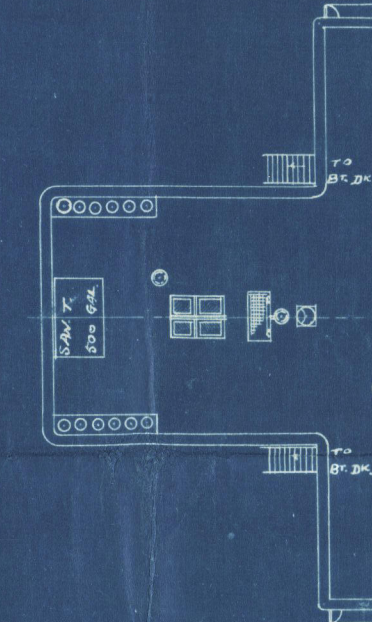


POOP DECK.

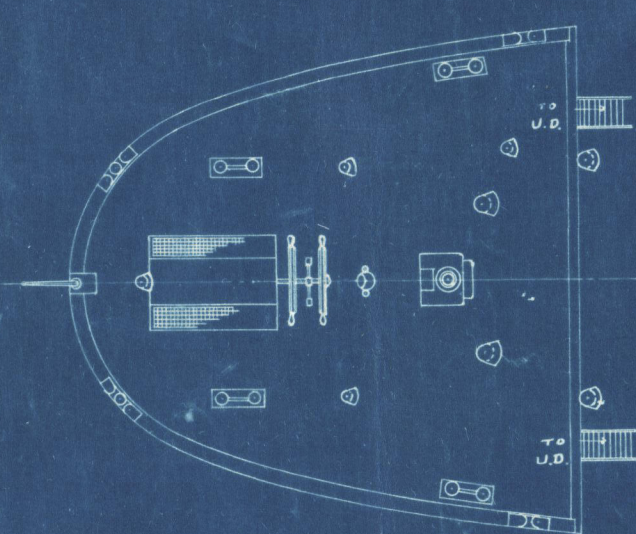


BRIDGE DECK.

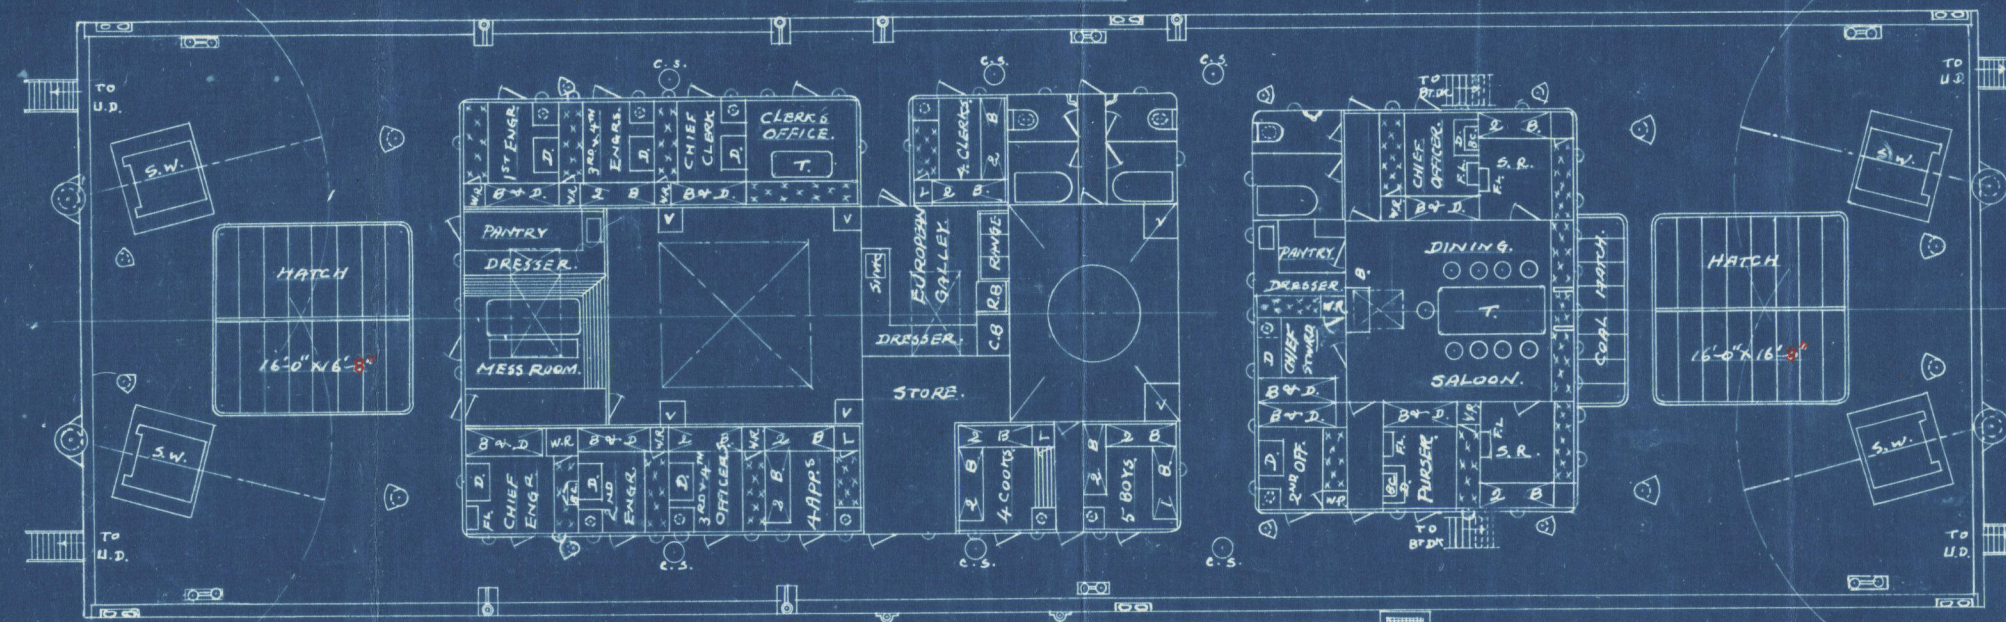


FORECASTLE DECK.

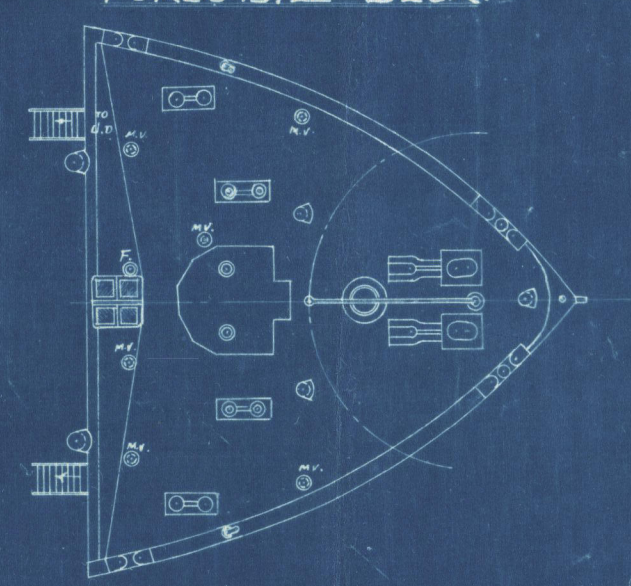

UPPER DECK.

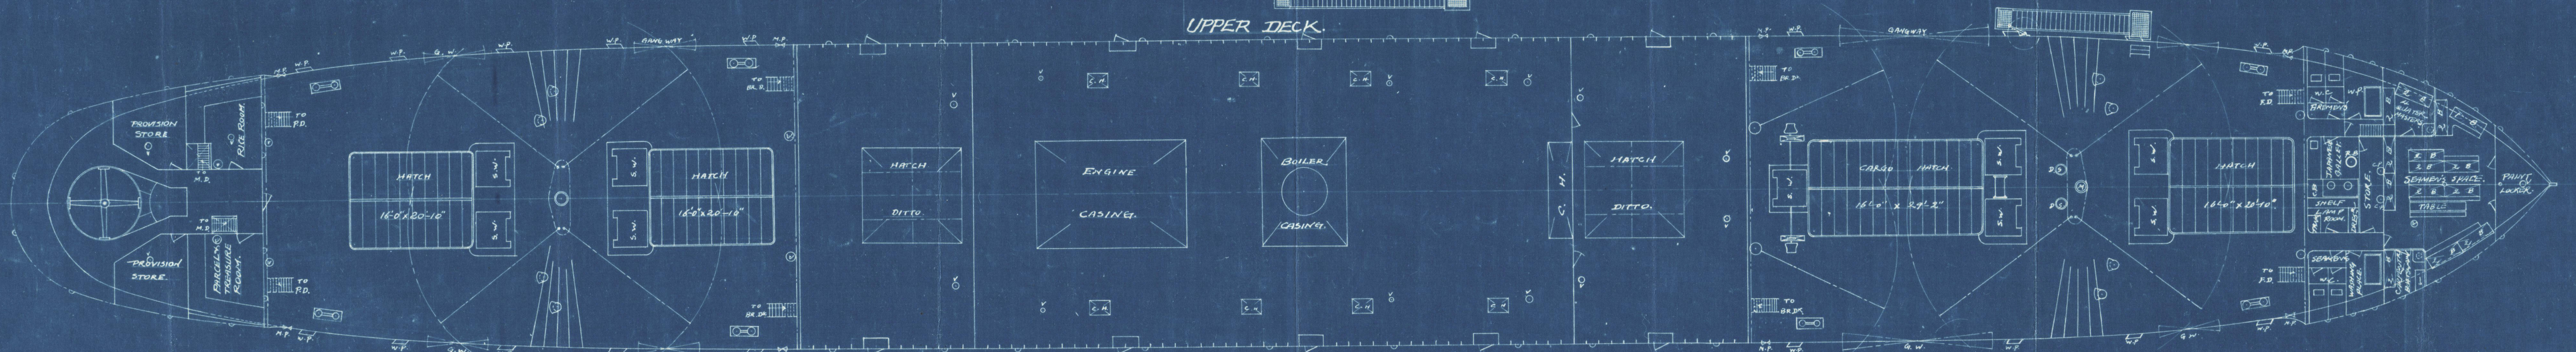

MAIN DECK.

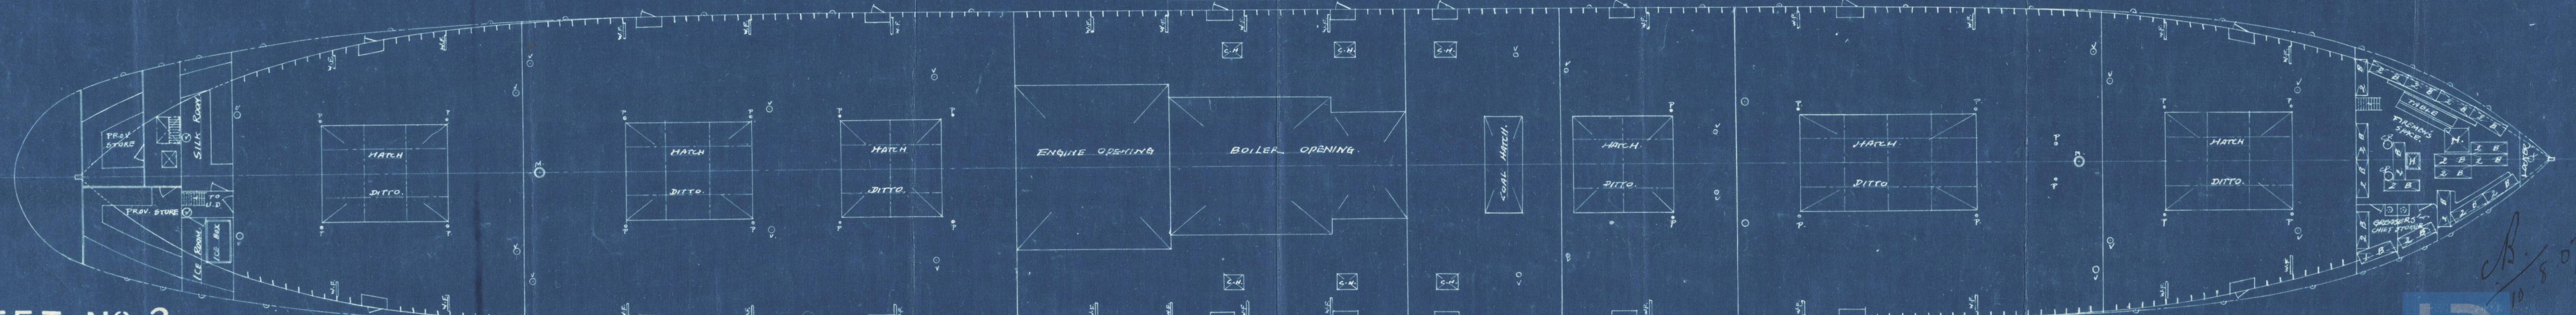


Kawasaki Dock Co Ltd

S/S Nos 297, 849

General Arrangement

T. S. S. "Tacoma Maru"

Mohe Rep No 825

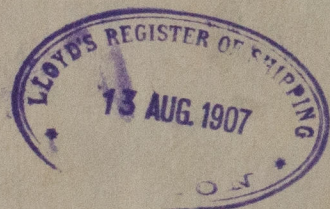

RETAIN

W1254-0094



© 2020

Lloyd's Register
Foundation