


SKETCH SHOWING BOILER FRONTS WITHOUT SIGHT HOLES

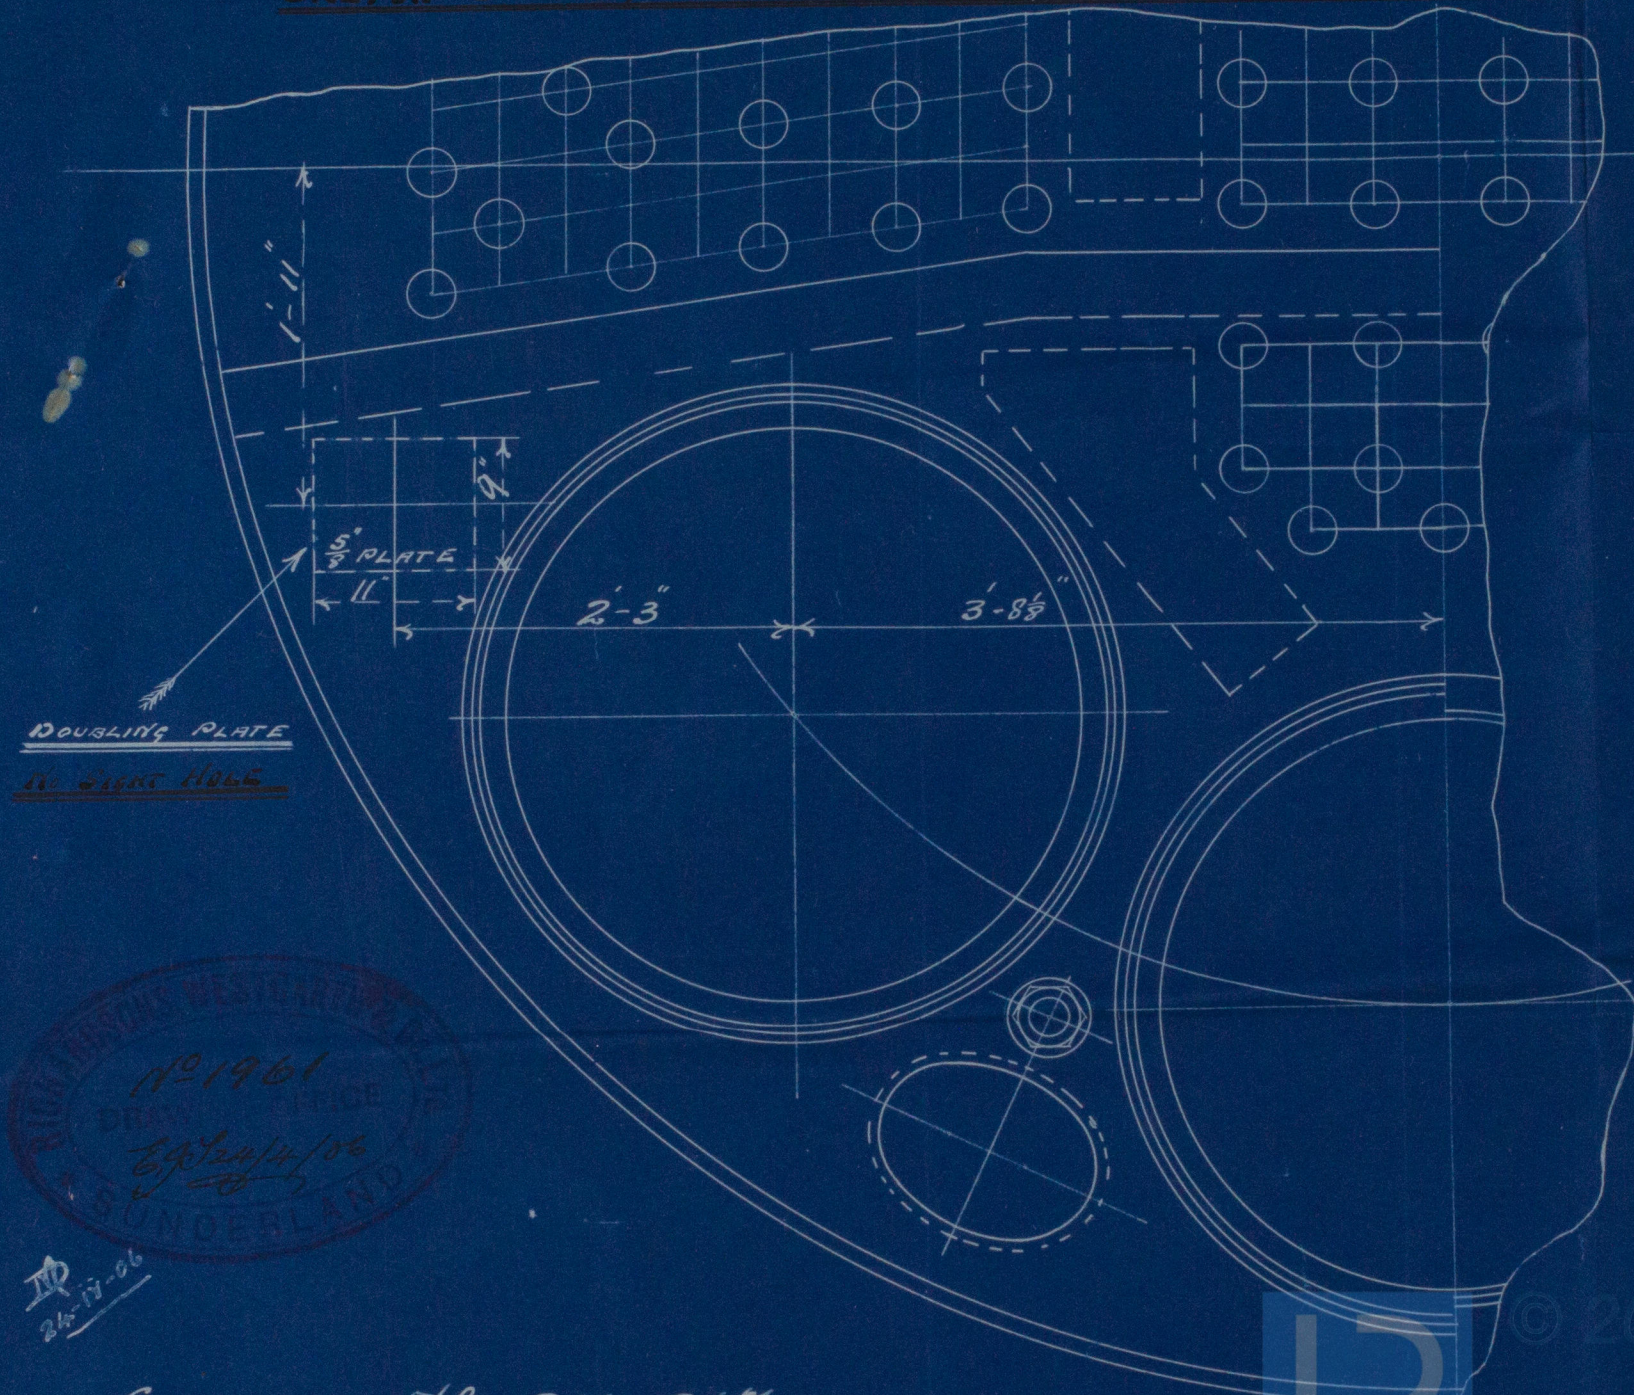

CONTRACT NO 266-267



© 2020

Lloyd's Register
Foundation

W1256-0319