


*Donken bussen
Mak. 1344*

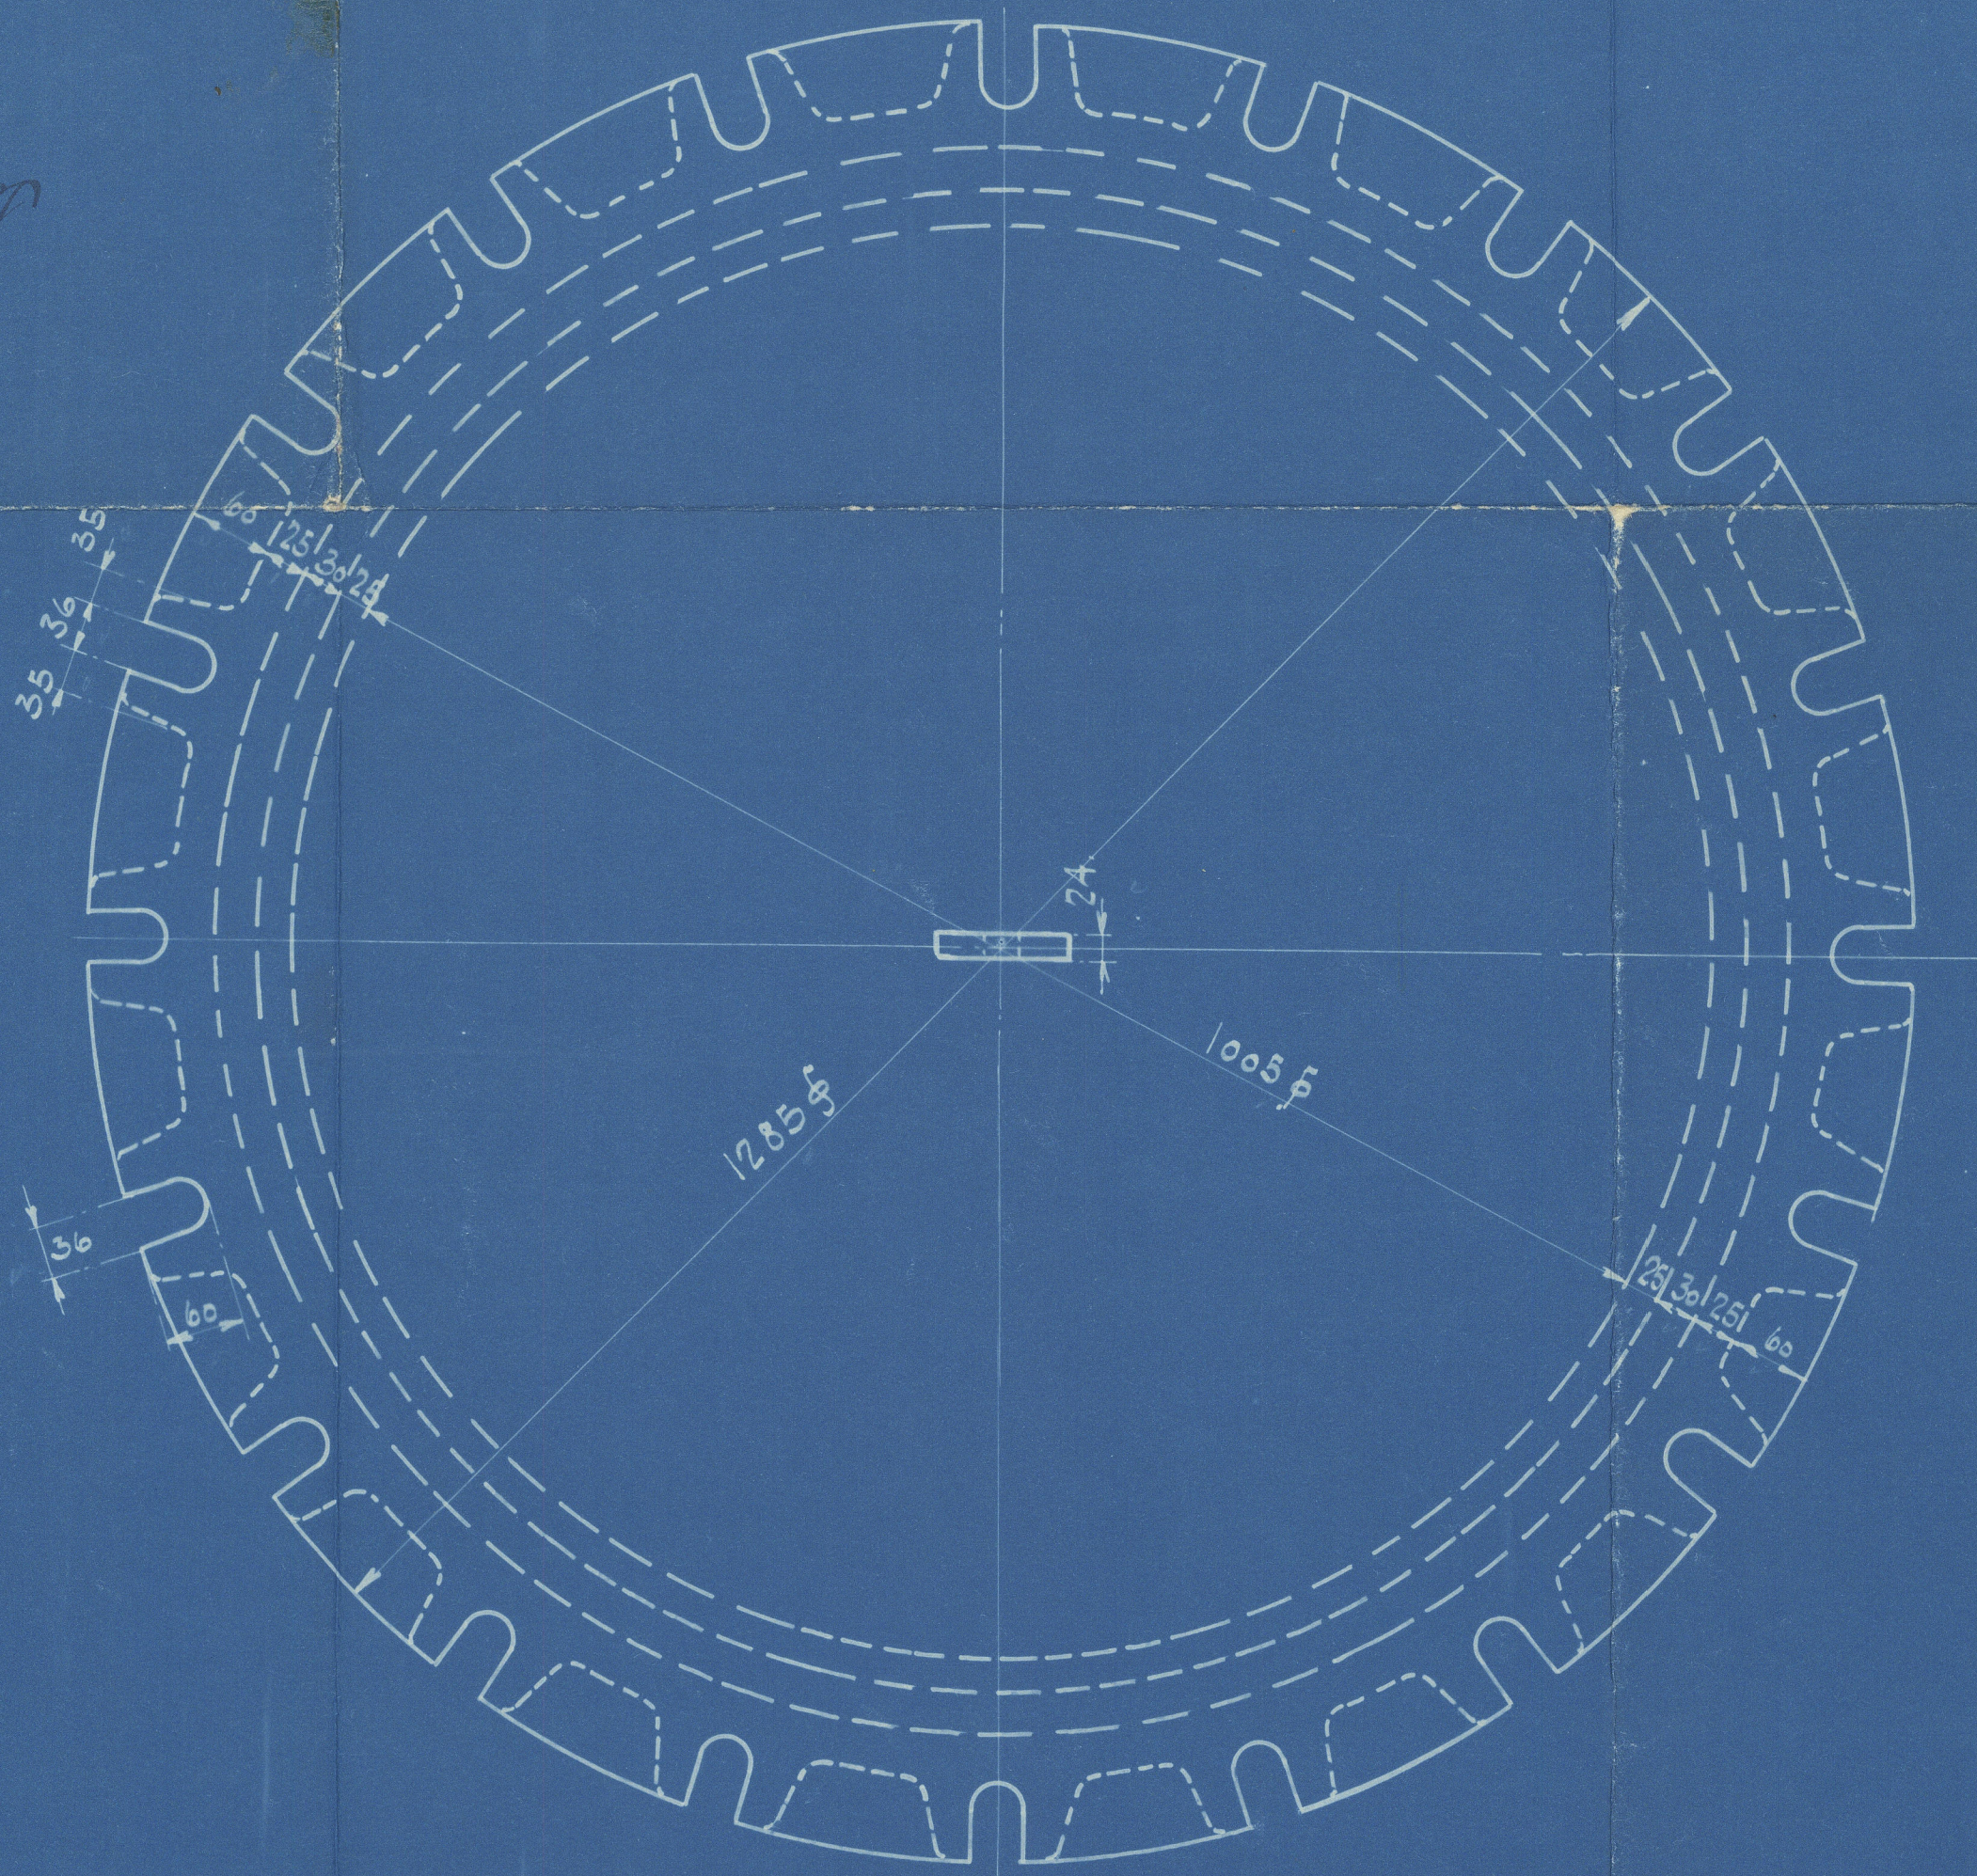

*124 10/12
30/12*

Låkk for Preskjele.		Mål 1:5	Teag	Bad Oves	Dato
			Trac	Mar. 28	
			Kir. M. Lunn	7-121	
ALF. ANDERSEN		Lloyd's Register			
T-129		Foundation			
		Thv.			

S. Southern Express.
(ex Dan Jeronimo)

Mdb rept. No. 13426.

W127-0132



© 2019

Lloyd's Register
Foundation