



MODEL. NO.	STK. NO.	ANT.	NAVN	MATR.	DIM.	ANM.
52202-1	1		LAAKK	ST. STÅL	1220 mm ϕ	

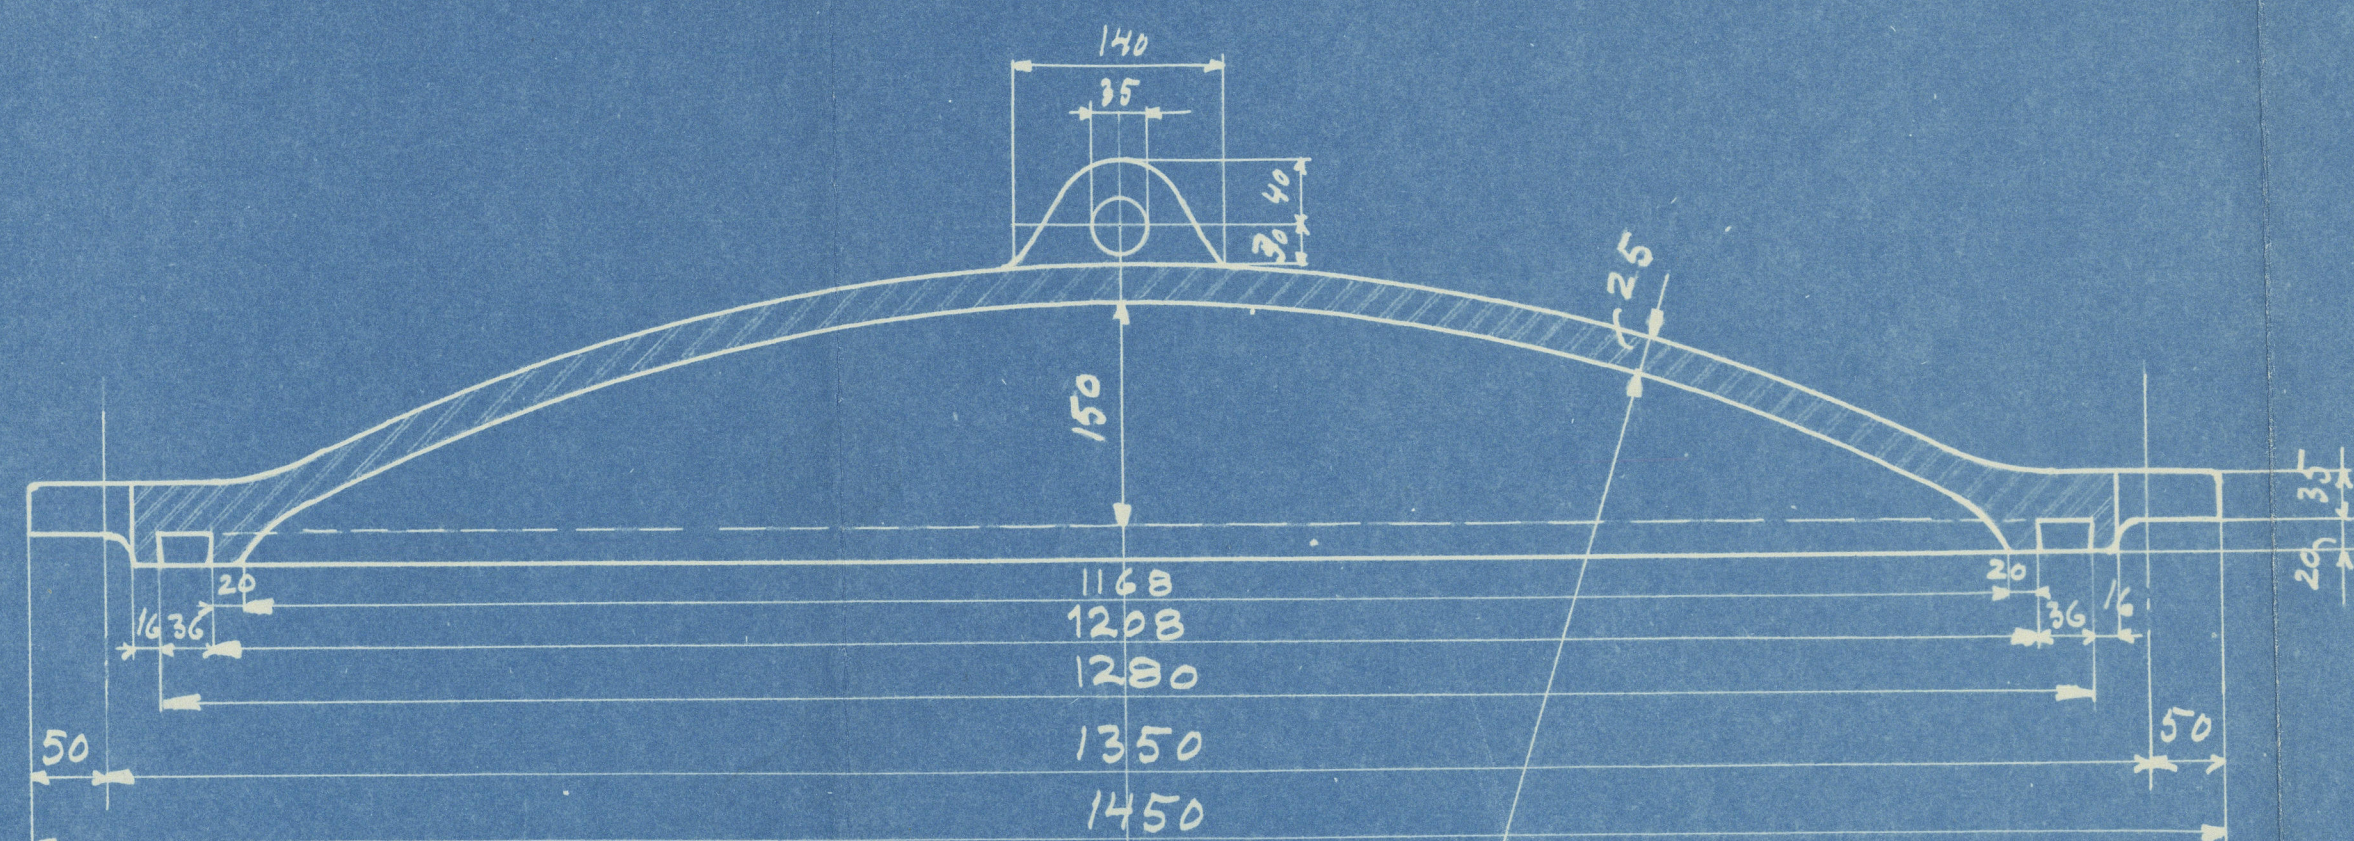

22 STK. BOLTER

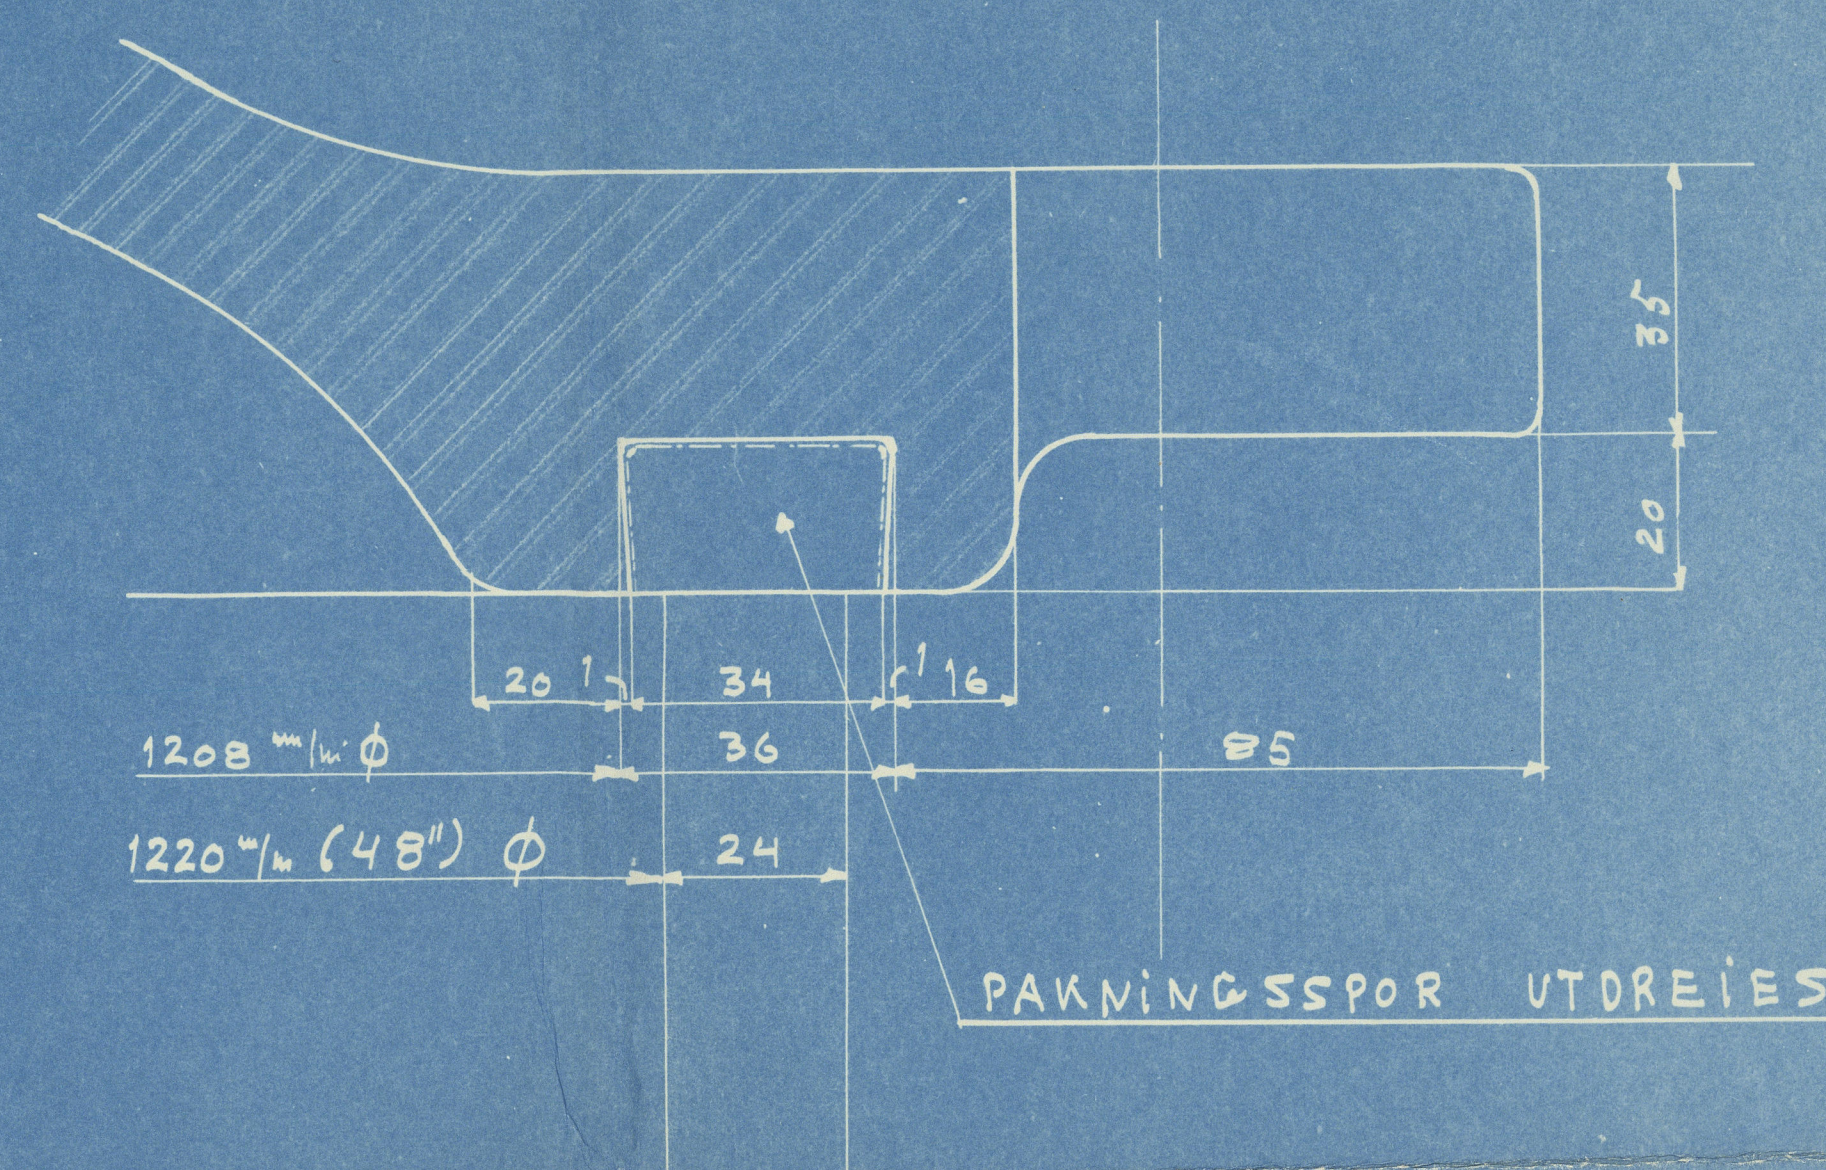

PAKNINGSSPOR UTOREIES.

*Southern Express
Mdb 13426.*

M = 1:5 og 1:1

STØPESTAALS TOPLAARK FOR PRESKJELER

DIAMETER: 1220 mm (48")

ARBEIDSTRYK 80 LBS PR. D"

AIS MYRENS VERKSTED 12-5-1928

*10/24
30/5/28*

ss Southern Express,
(ex San Jeronimo)

Mdle rept. No 13426.

W127-0134



© 2019

Lloyd's Register
Foundation