

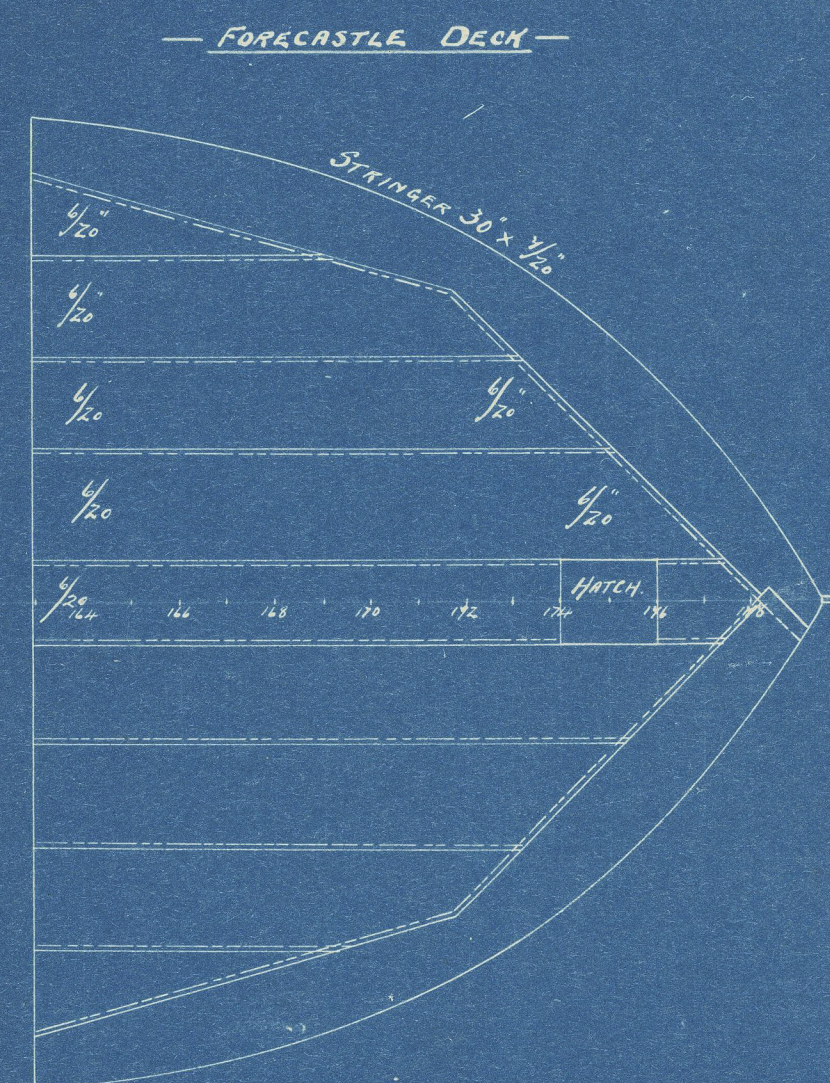


6.5.05
12.12.05


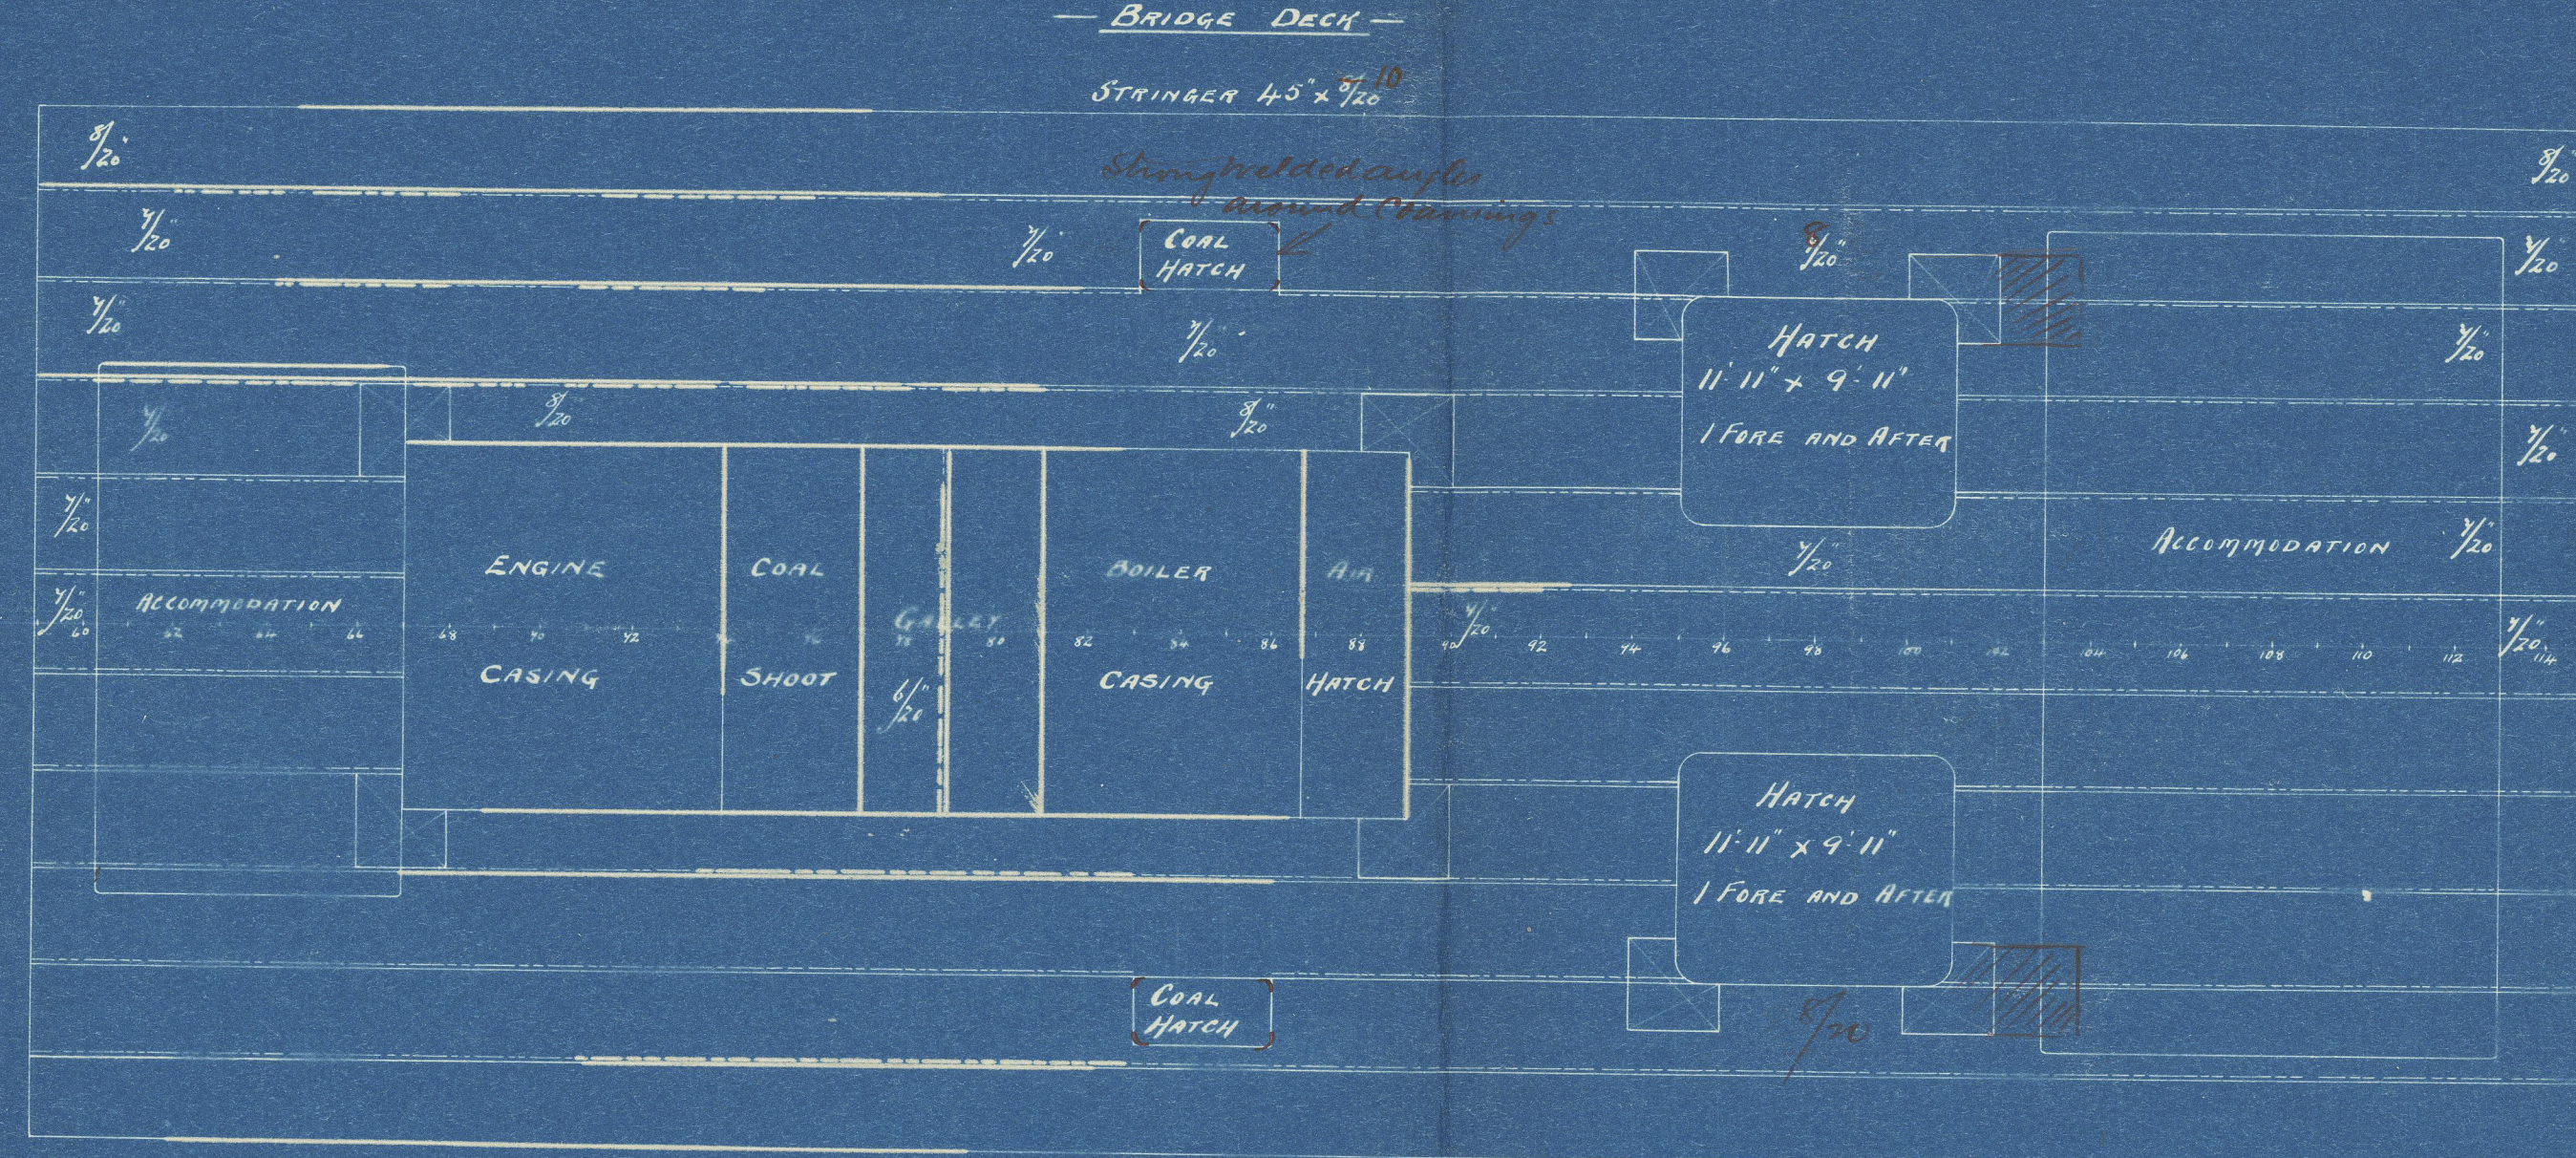


DECK PLANS
S. S. N^o 404
SCALE 1/8" = 1 FOOT

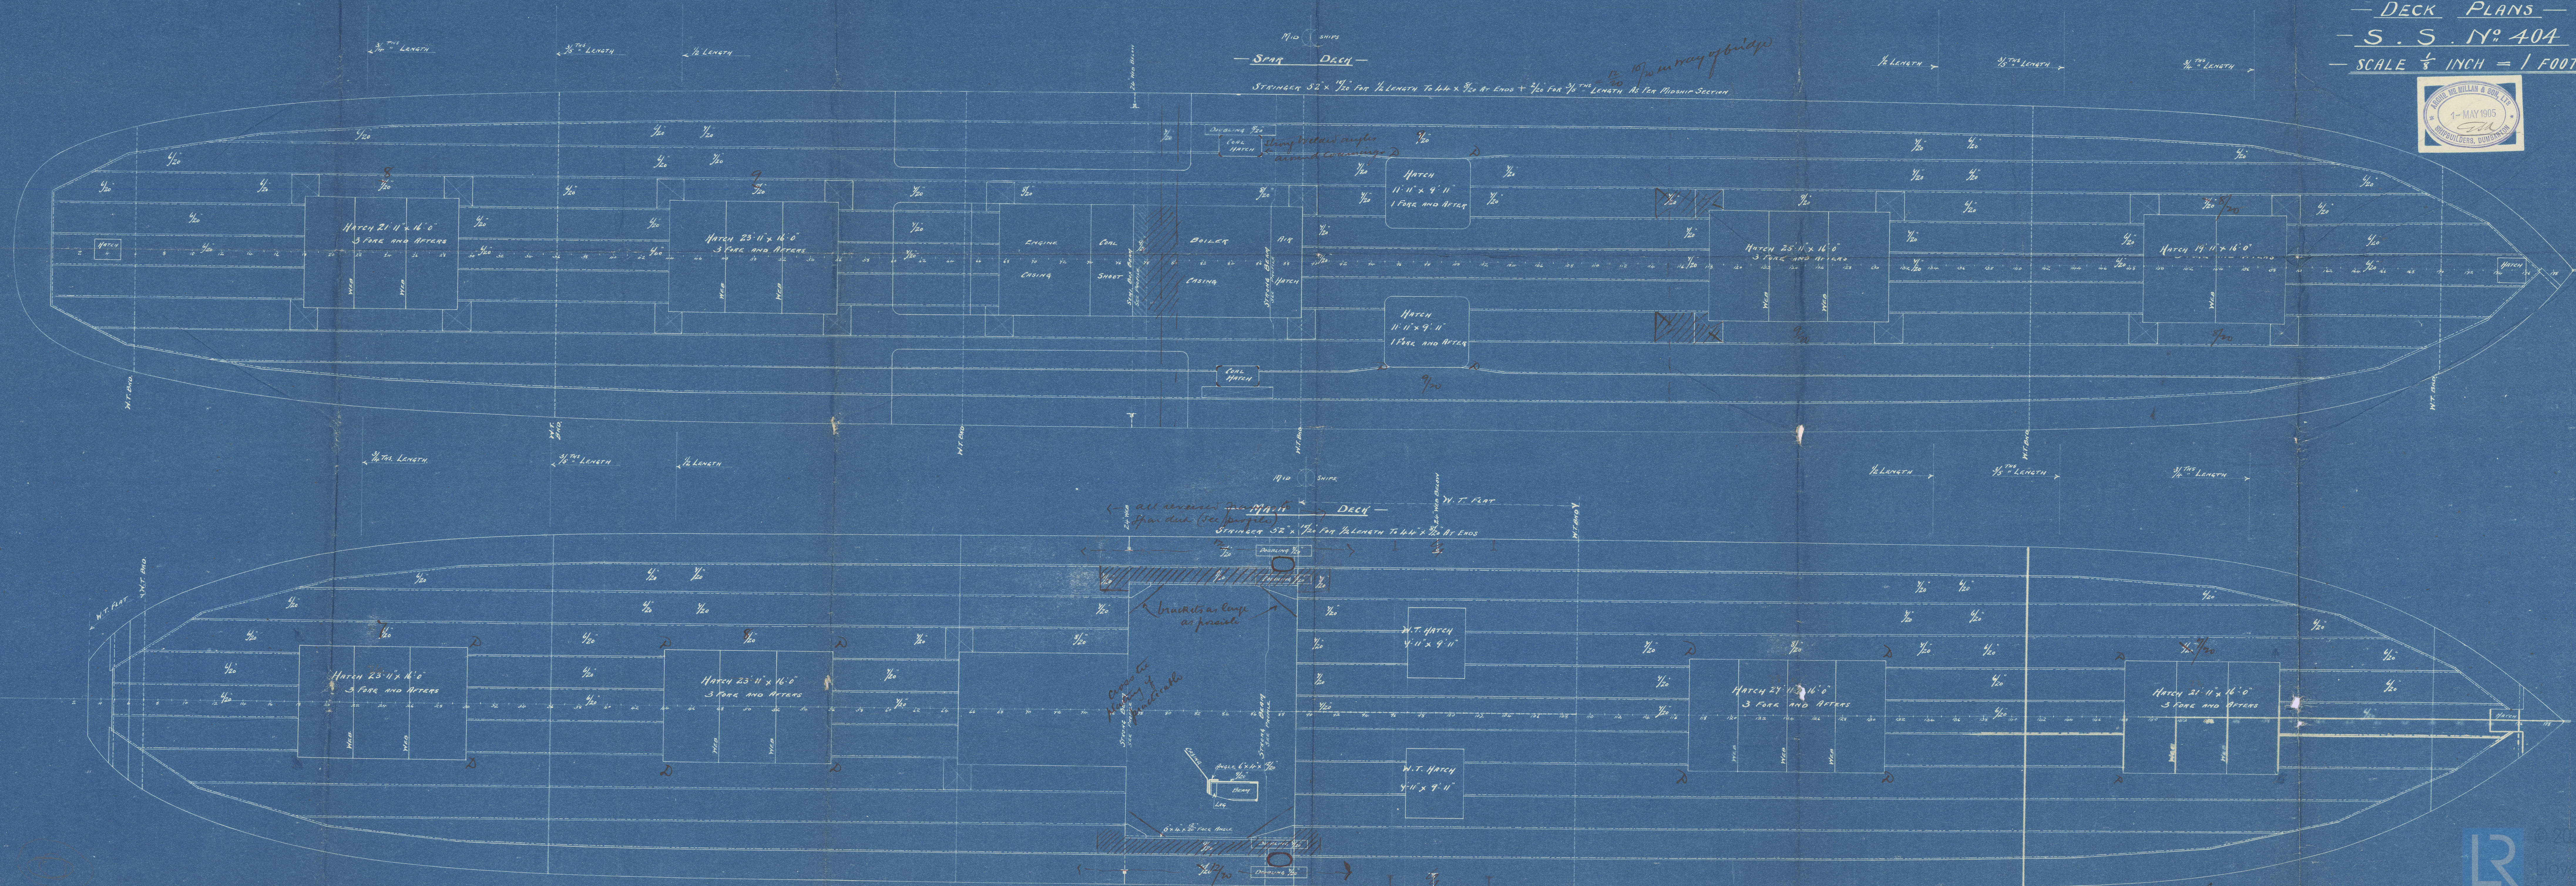


RECEIVED

Deek Plans
Mc Millan & Sons
No 404

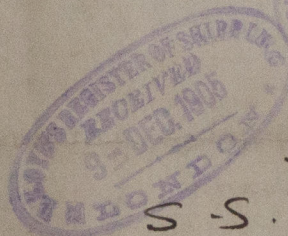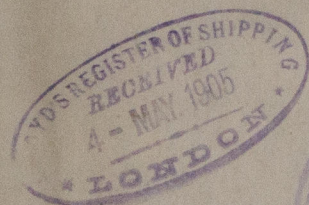

S.S. Visagath
Gls. nkt. No. 24015

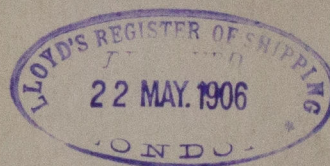

W1272-0221



© 2021

Lloyd's Register
Foundation