



S.S. YAMATO MARU
STRUCTURAL ARRANGEMENT
SCALE 1/8 IN TO ONE FT

SAKAI IRONWORKS
JAN 10 1918
大坂 大船 鐵工 所


PROFILE

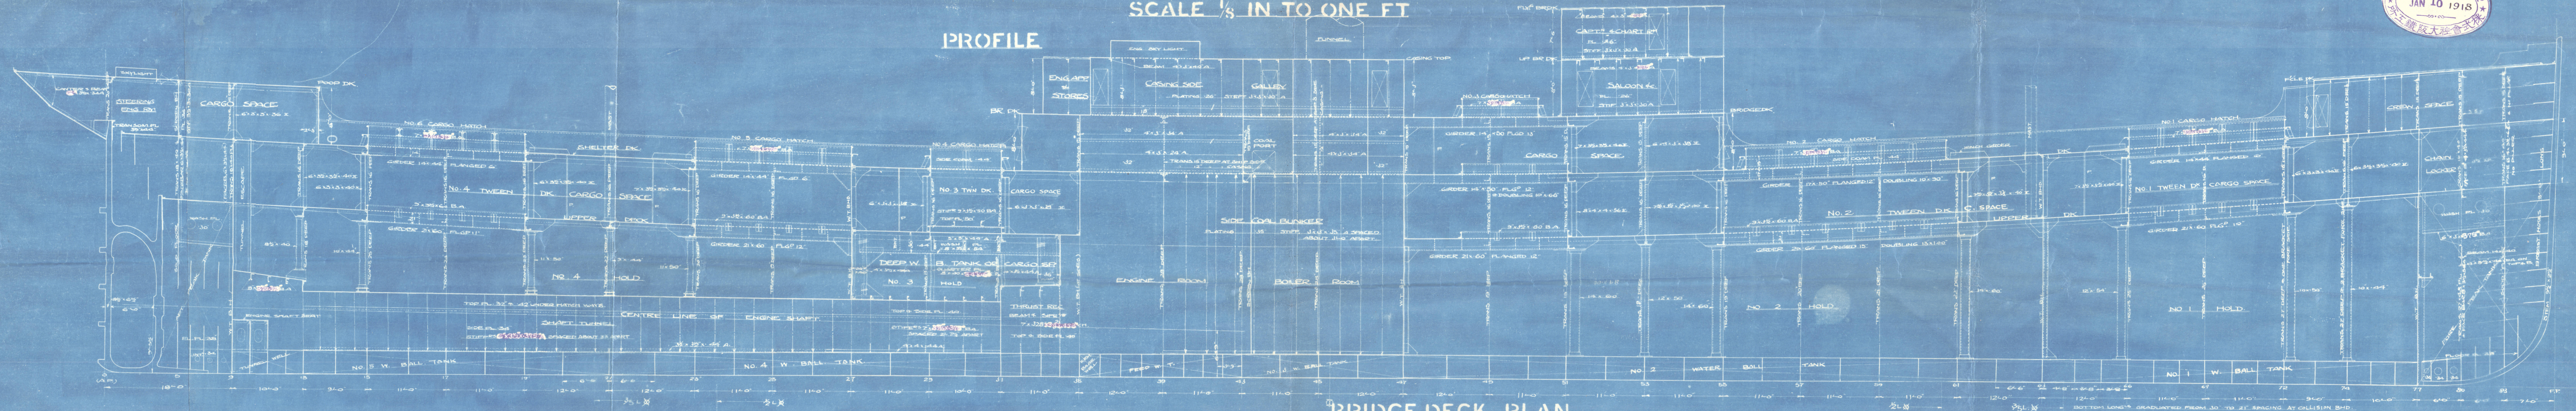


POOP DECK PLAN

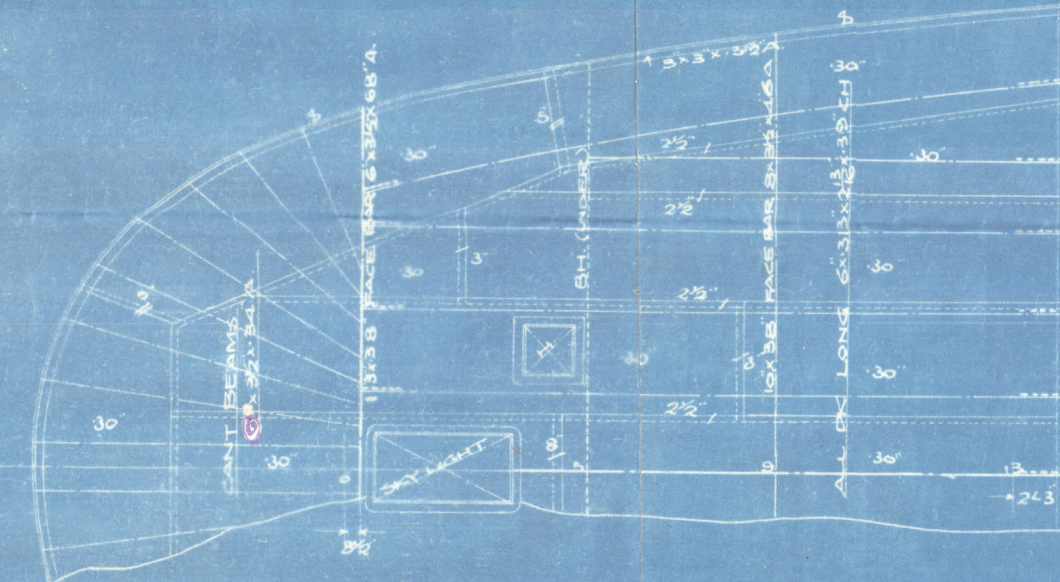


BRIDGE DECK PLAN

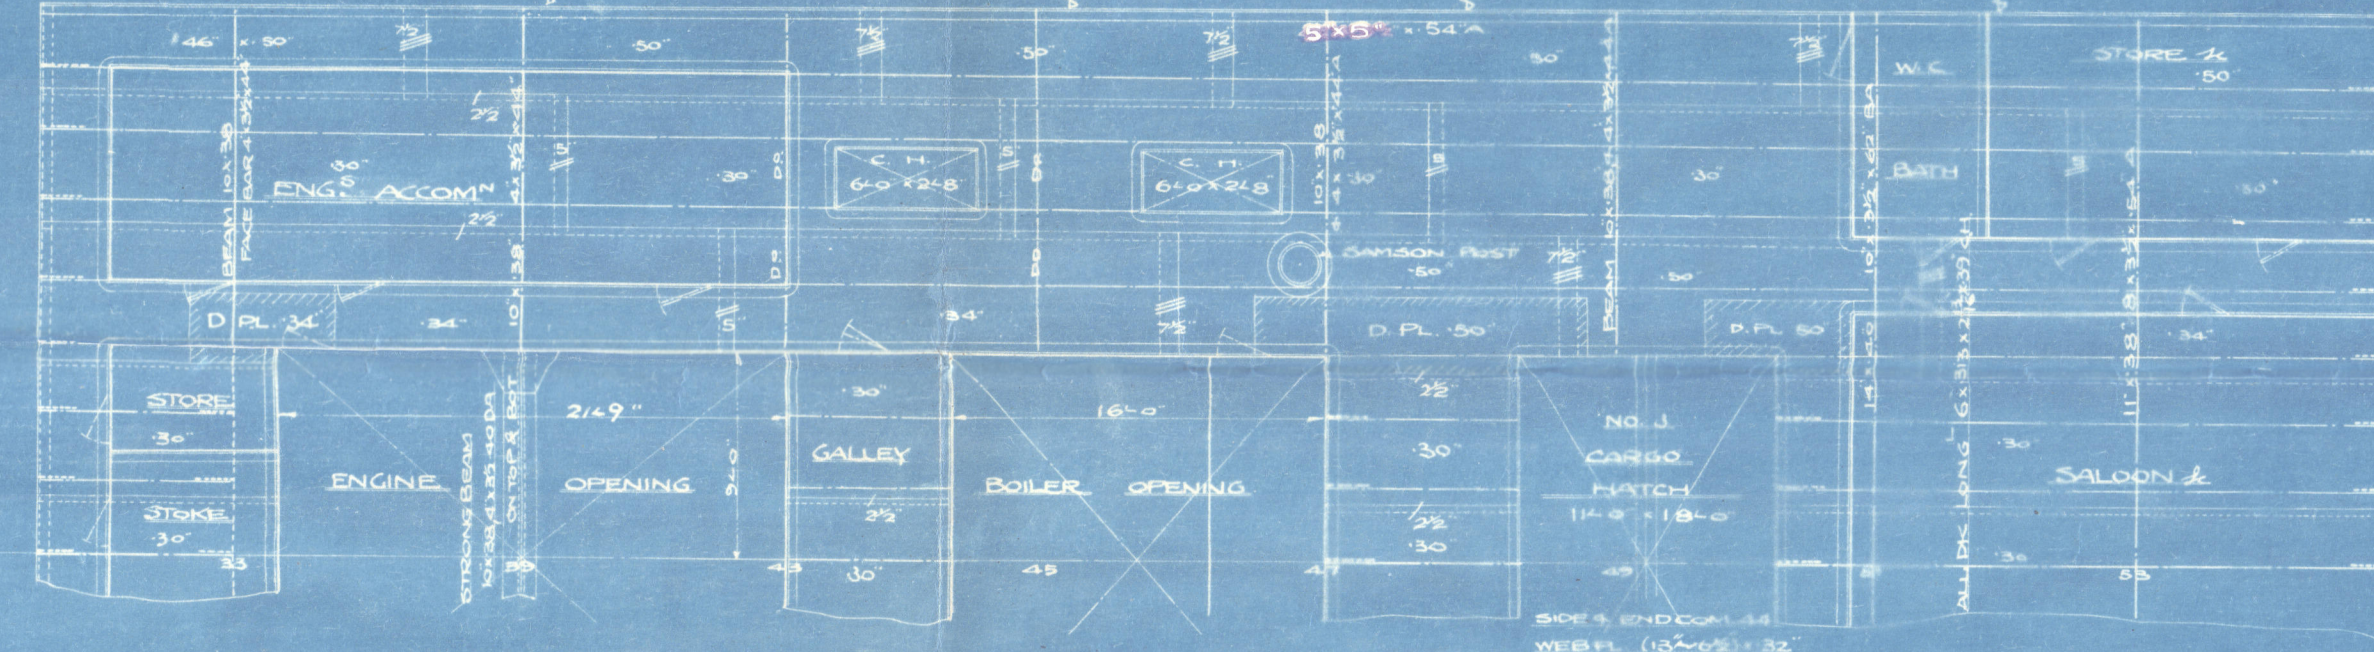


FORECASTLE DECK PLAN

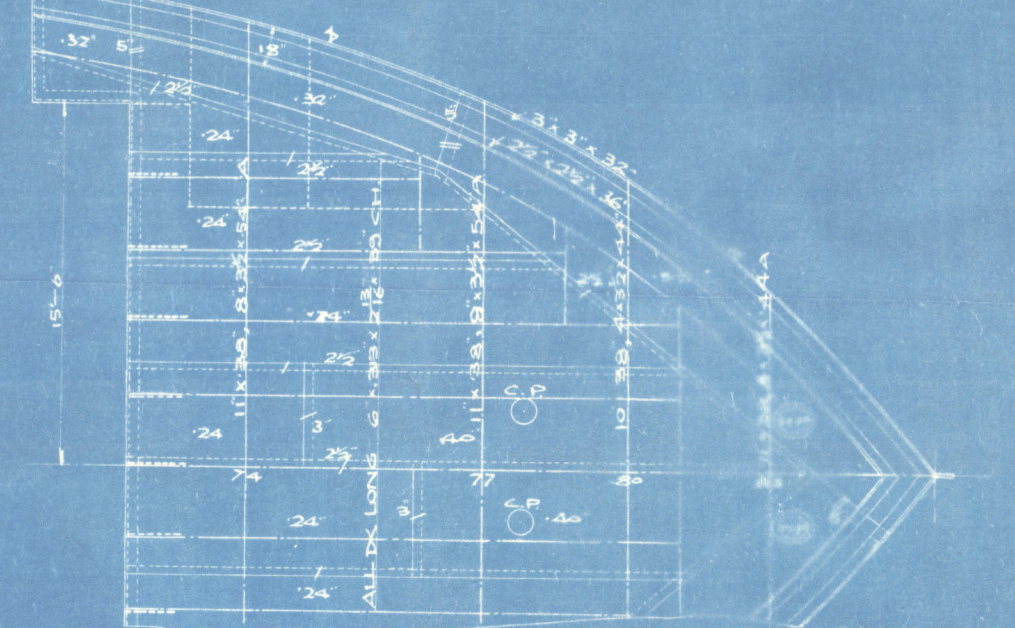

SHELTER DECK PLAN

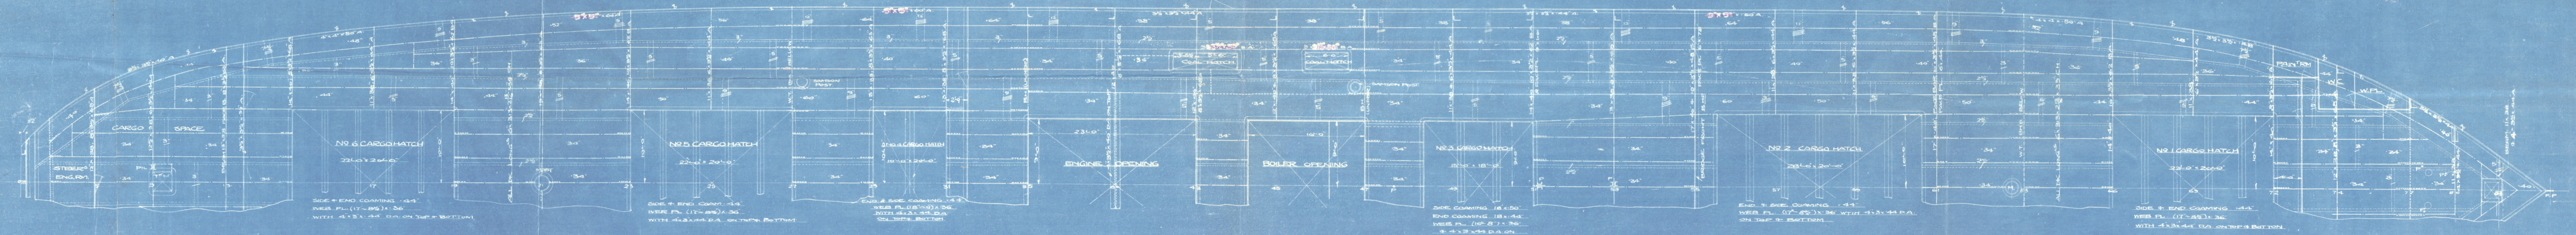

UPPER DECK PLAN

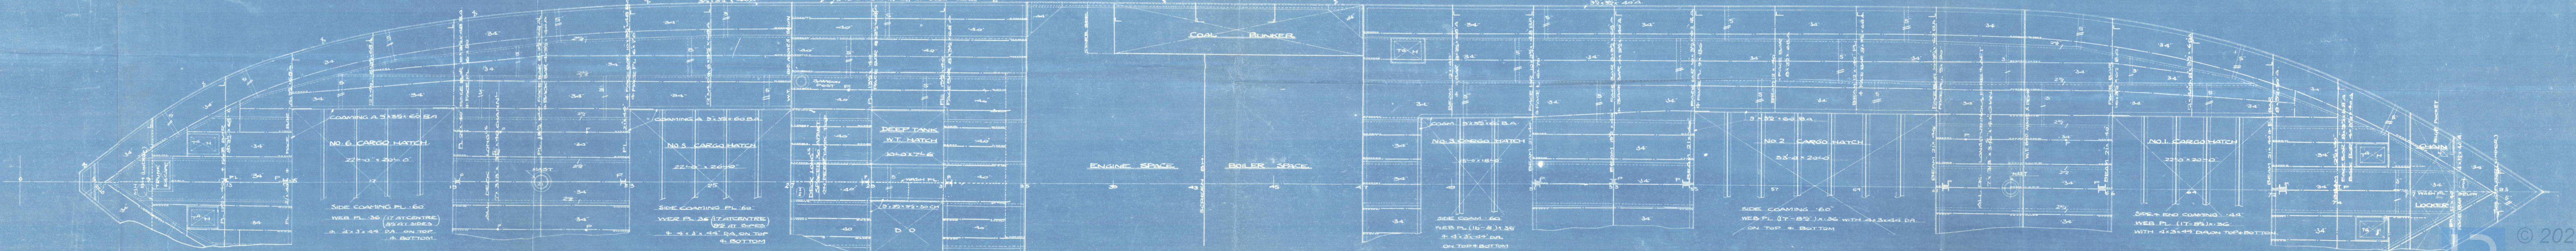

S. S. Yamato Maru
Osaka Iron Works Co
Yd No. 914
Mohe Rpt. No. 2160

Profile & decks.



RETAIN



W1277-0176

© 2020

Lloyd's Register
Foundation