
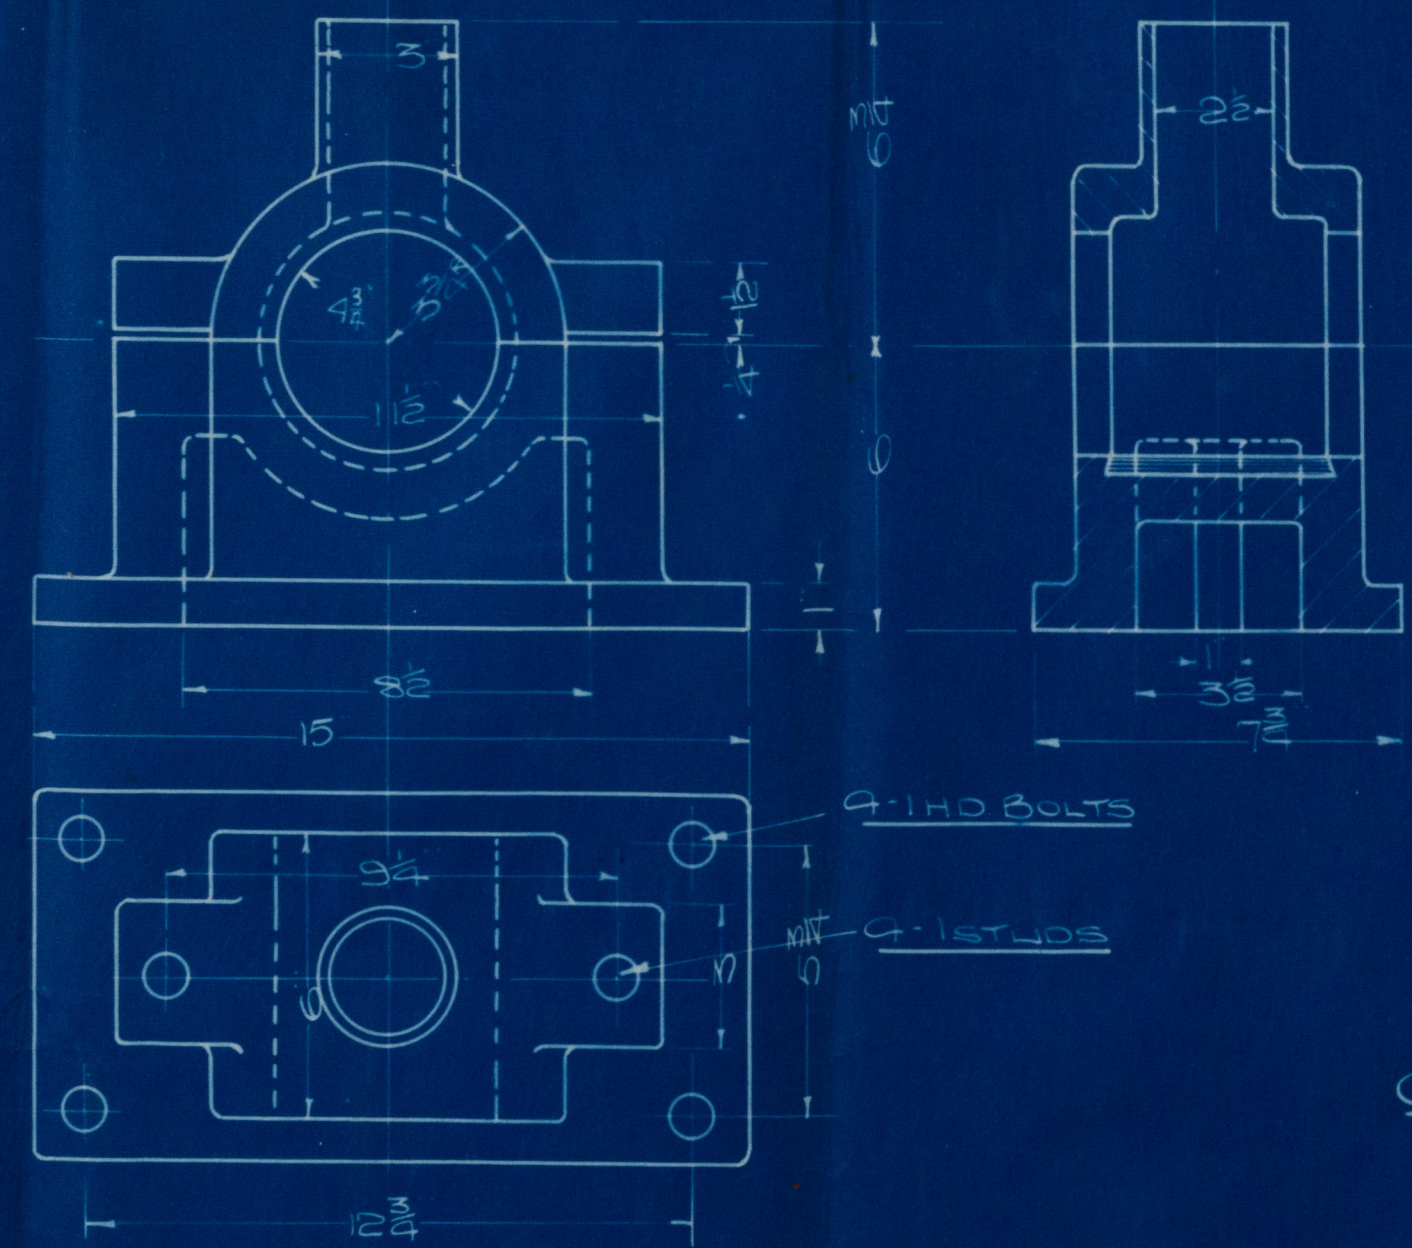


7/4/33

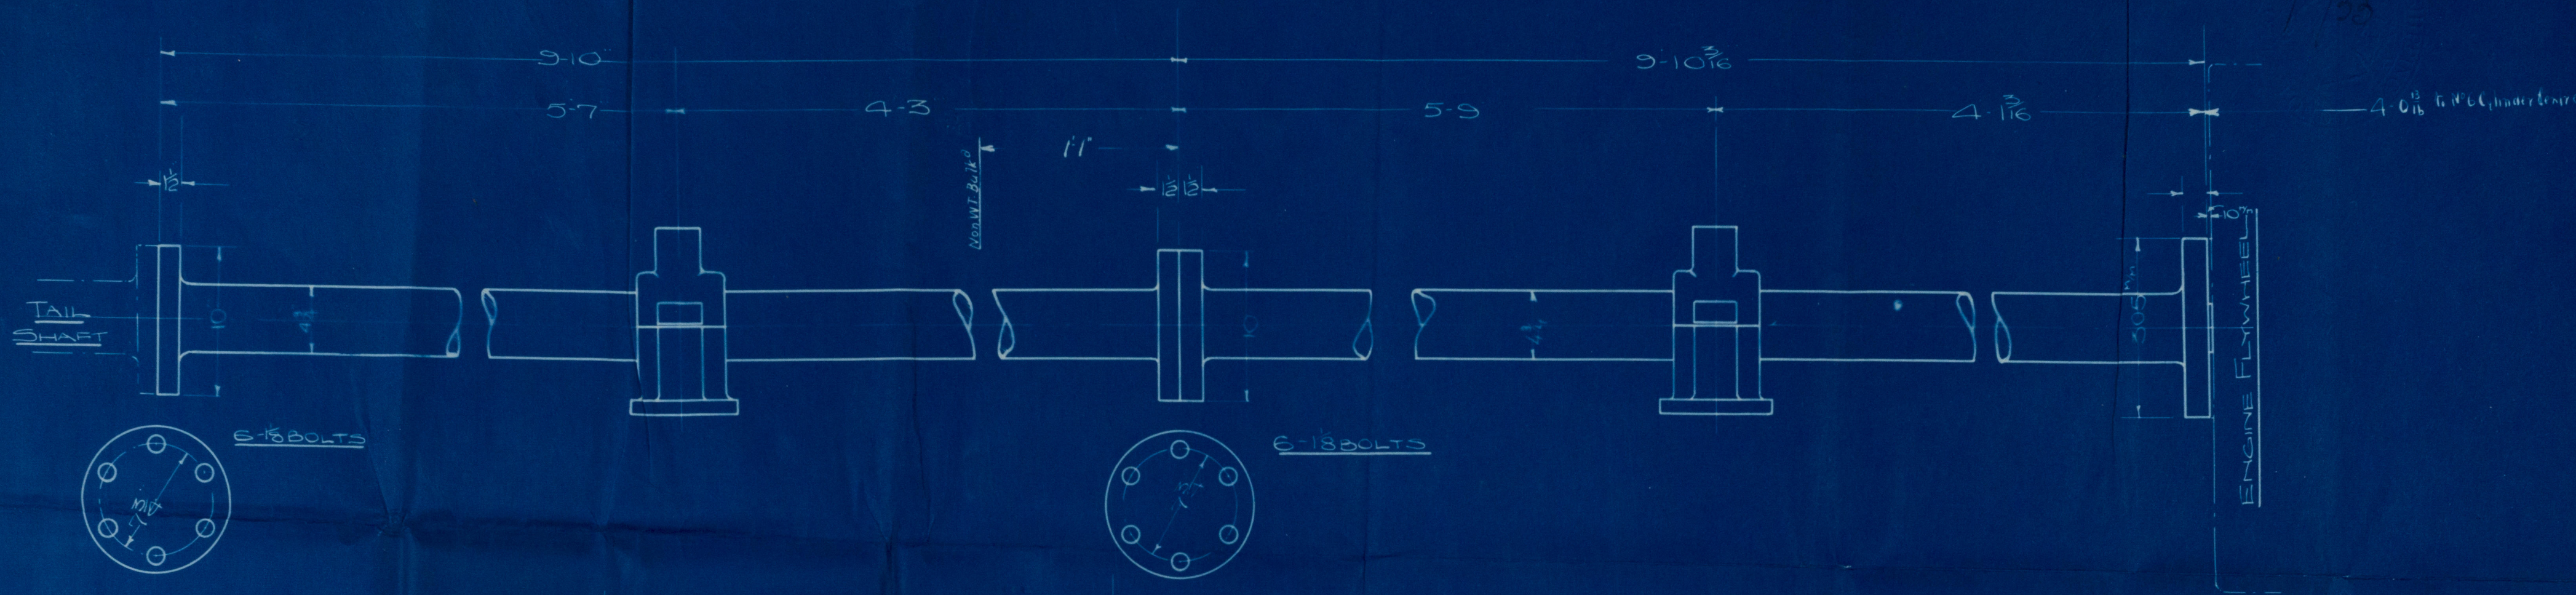

INTERMEDIATE SHAFTING ARRANGEMENT

ORDER NO D100

NO OFF 1 SET

SCALE 1/2" = 1 FOOT



Stop

INTERMEDIATE SHAFTING

By Plenty Iron Co
Order No. D100

In Cochrane Iron Co No. 1114

Approved plan of 7-14-33

S.T. ABOMA

S.S. Aboma

HULL REPORT No. 43930

RETAIN

W1278-0103



© 2020

Lloyd's Register
Foundation