


HEIYO MARU


STRUCTURAL ARRANGEMENT

SCALE 1/8" IN TO ONE FT.


PROFILE

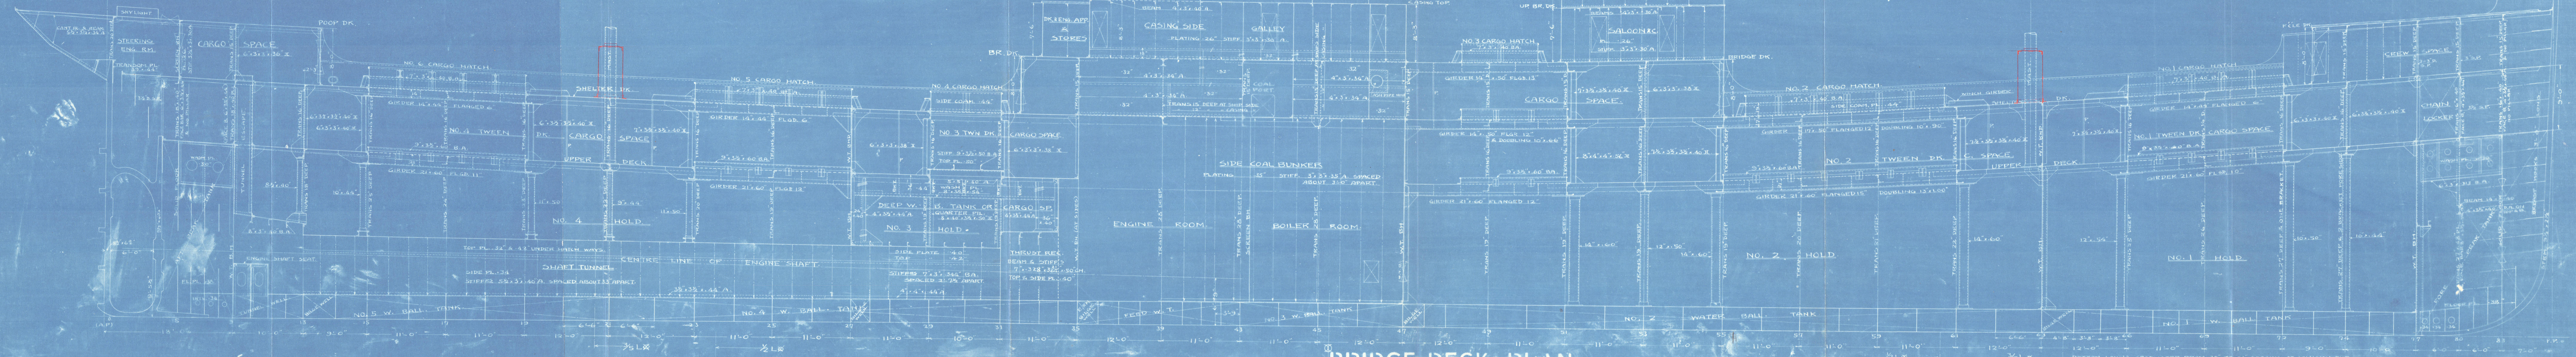


POOP DECK PLAN

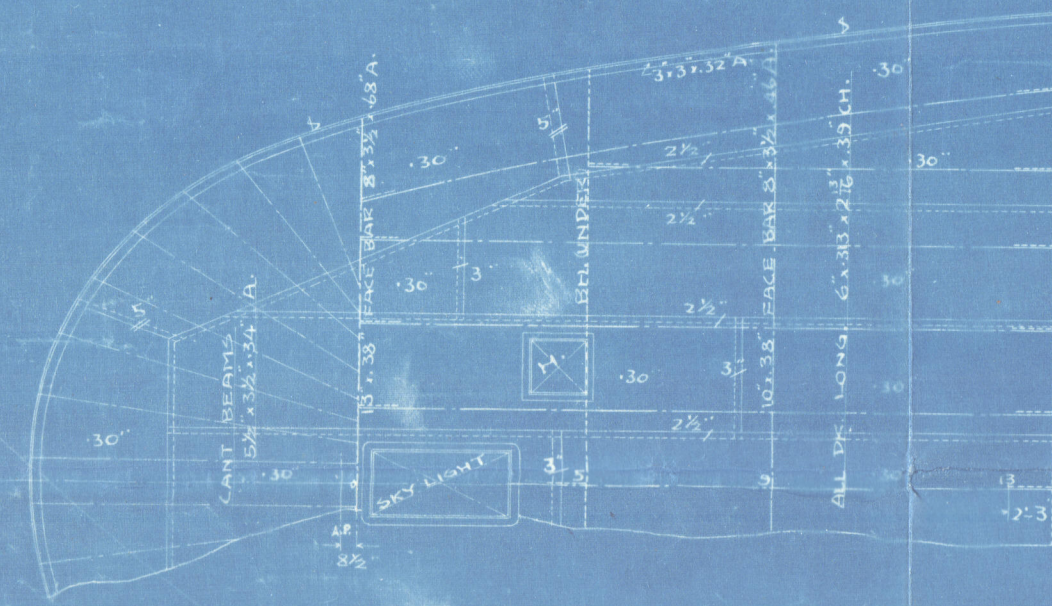


BRIDGE DECK PLAN

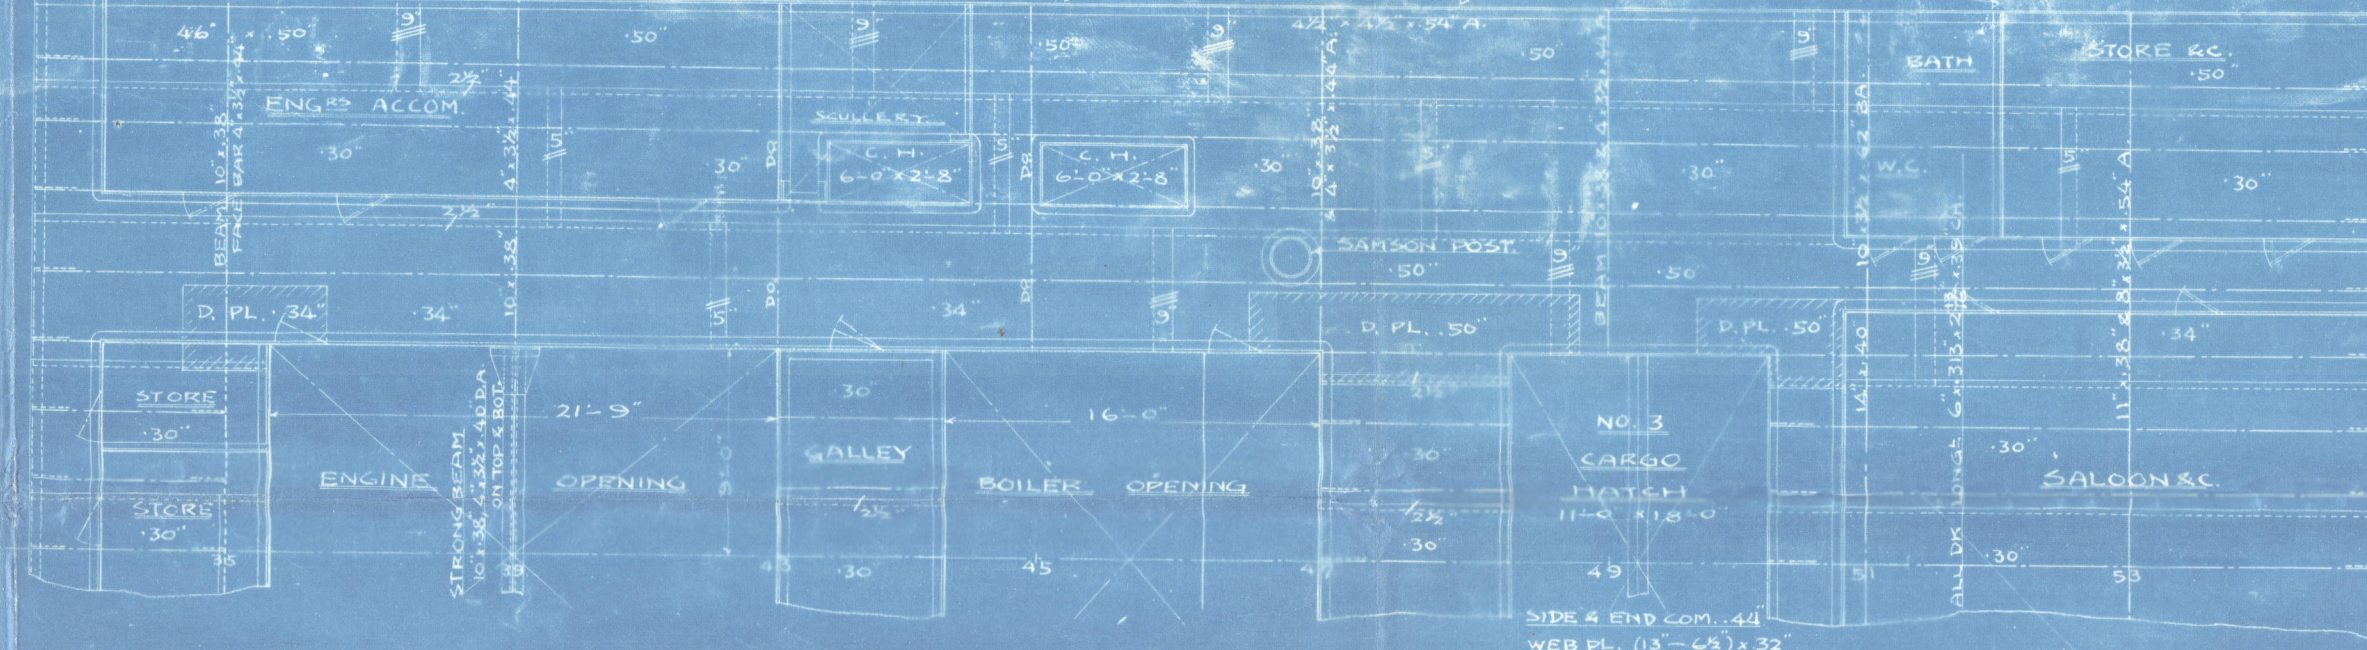


FORECASTLE DECK PLAN

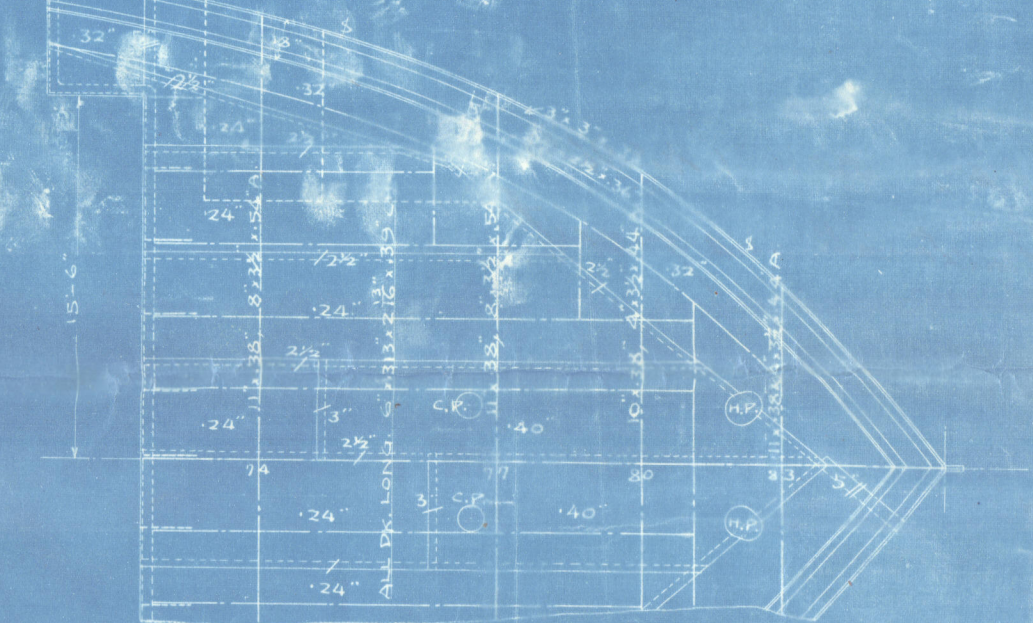

SHELTER DECK PLAN

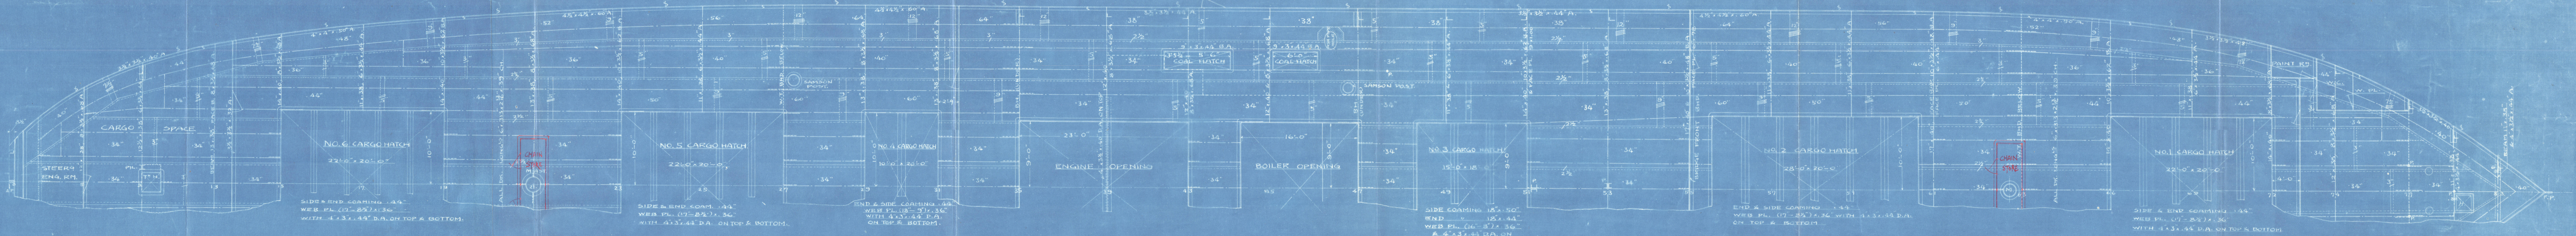

UPPER DECK PLAN

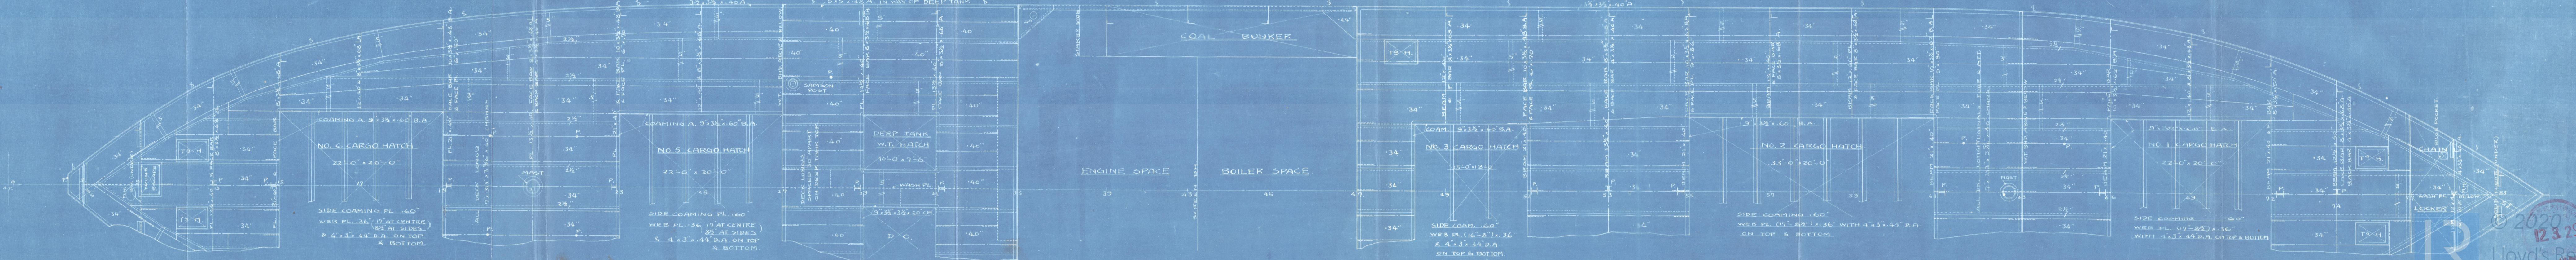

S S HEIYO MARU

STRUCTURAL ARRANGEMENT

Kobe 3980.



RETAIN

S.S. "Heiyo Maru" (No 961)
Structural arrangement.



© 2020

Lloyd's Register
Foundation