


231-18.

CLASS. LLOYD 100 AI STEEL *


Length	130'-0"
Breadth	23'-5"
Moulded depth	13'-6"
MALLAT D _{UP}	

$L \cdot (B + D) = 4799,6$ $B + D = 36,92$
 SKALA $\frac{1}{4} = 1$ ENCL.

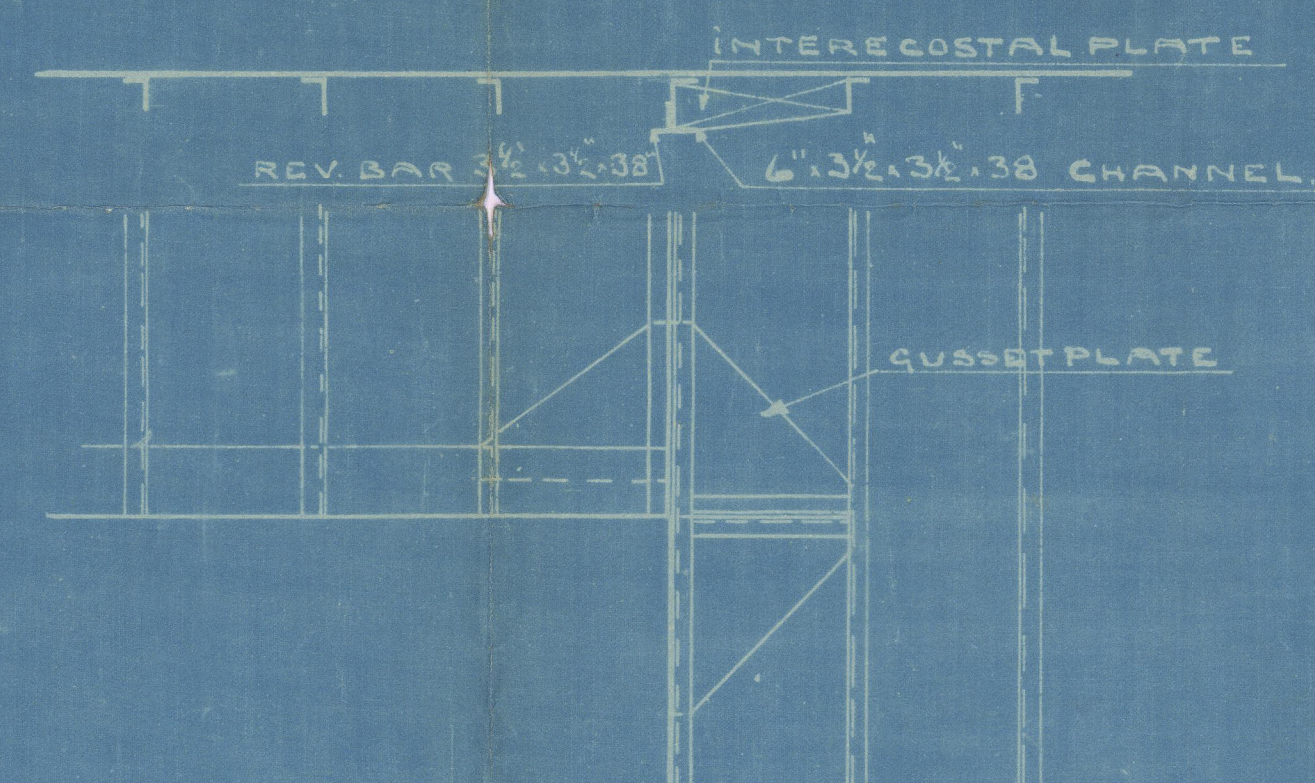

Double riveted
 1" STEEL RIVETS DBL. NIT. VÄXEL
 Single riveted
 ENKL.



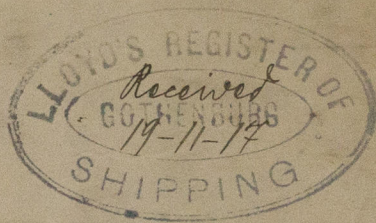

2363 /

Profile

N. N. 206

8 1/2 Solskin Got 6586.

Thorskogs Mekanska Verkstad

Gothenburg



W128-0154



© 2019

Lloyd's Register
Foundation