


873-4, 92-3-4-6  
**No. 1866, 73-4**  
**STRUCTURAL ARRANGEMENT**  
 SCALE 1/8 IN. TO ONE FT.



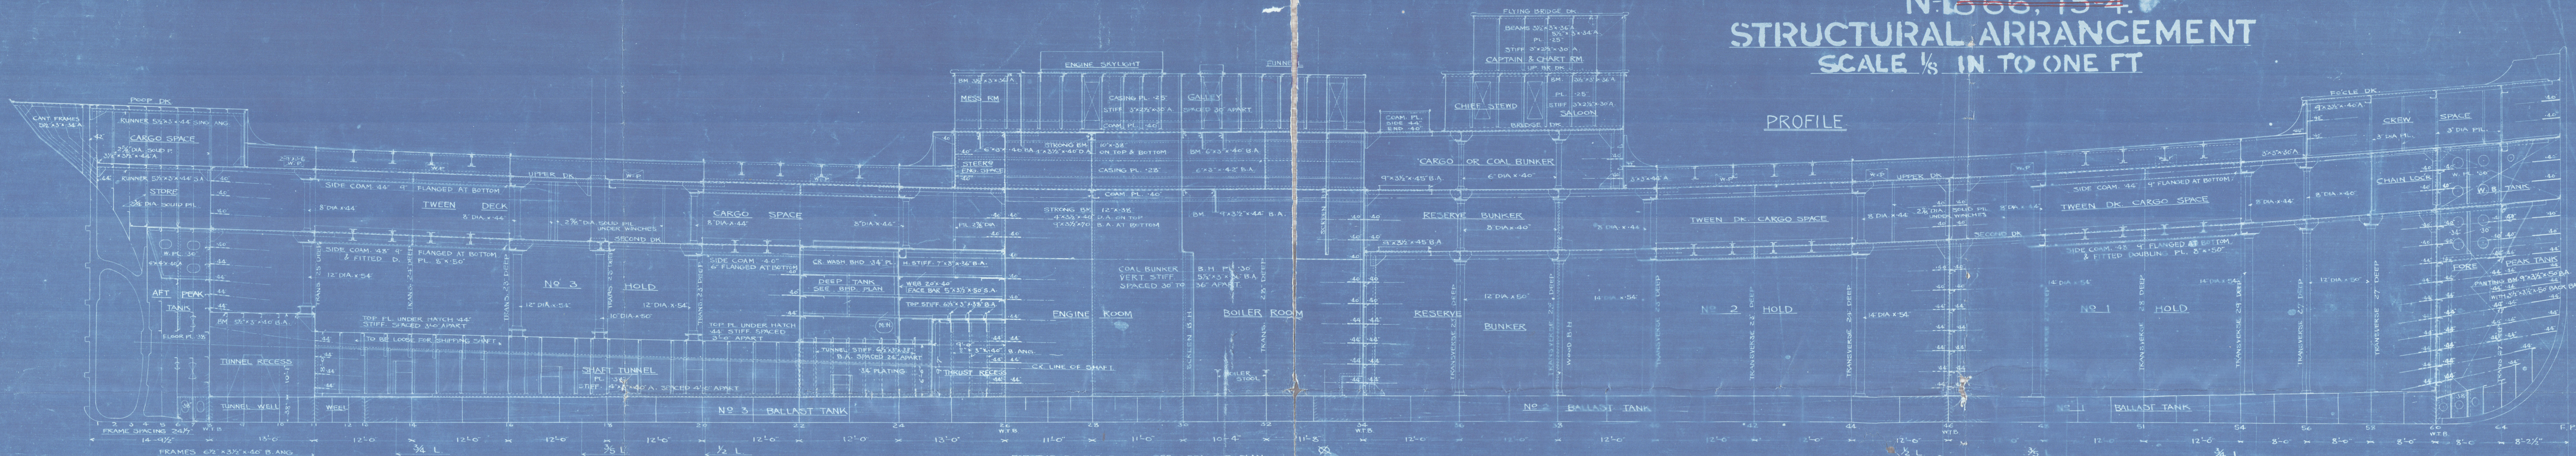


PROFILE

BRIDGE DECK



POOP DECK

FORECASTLE DECK

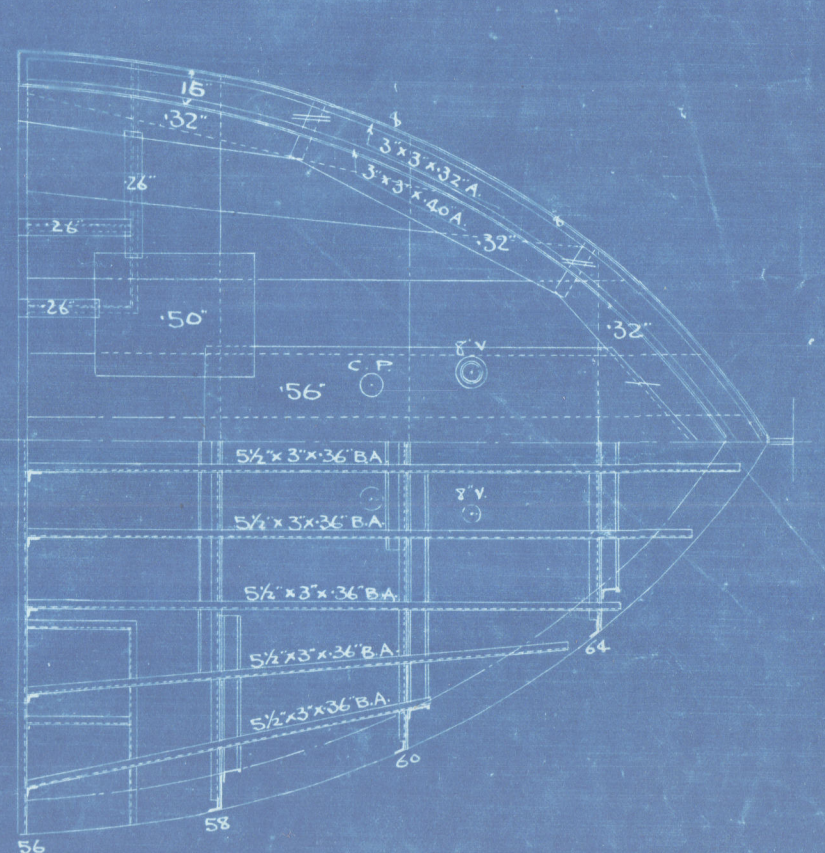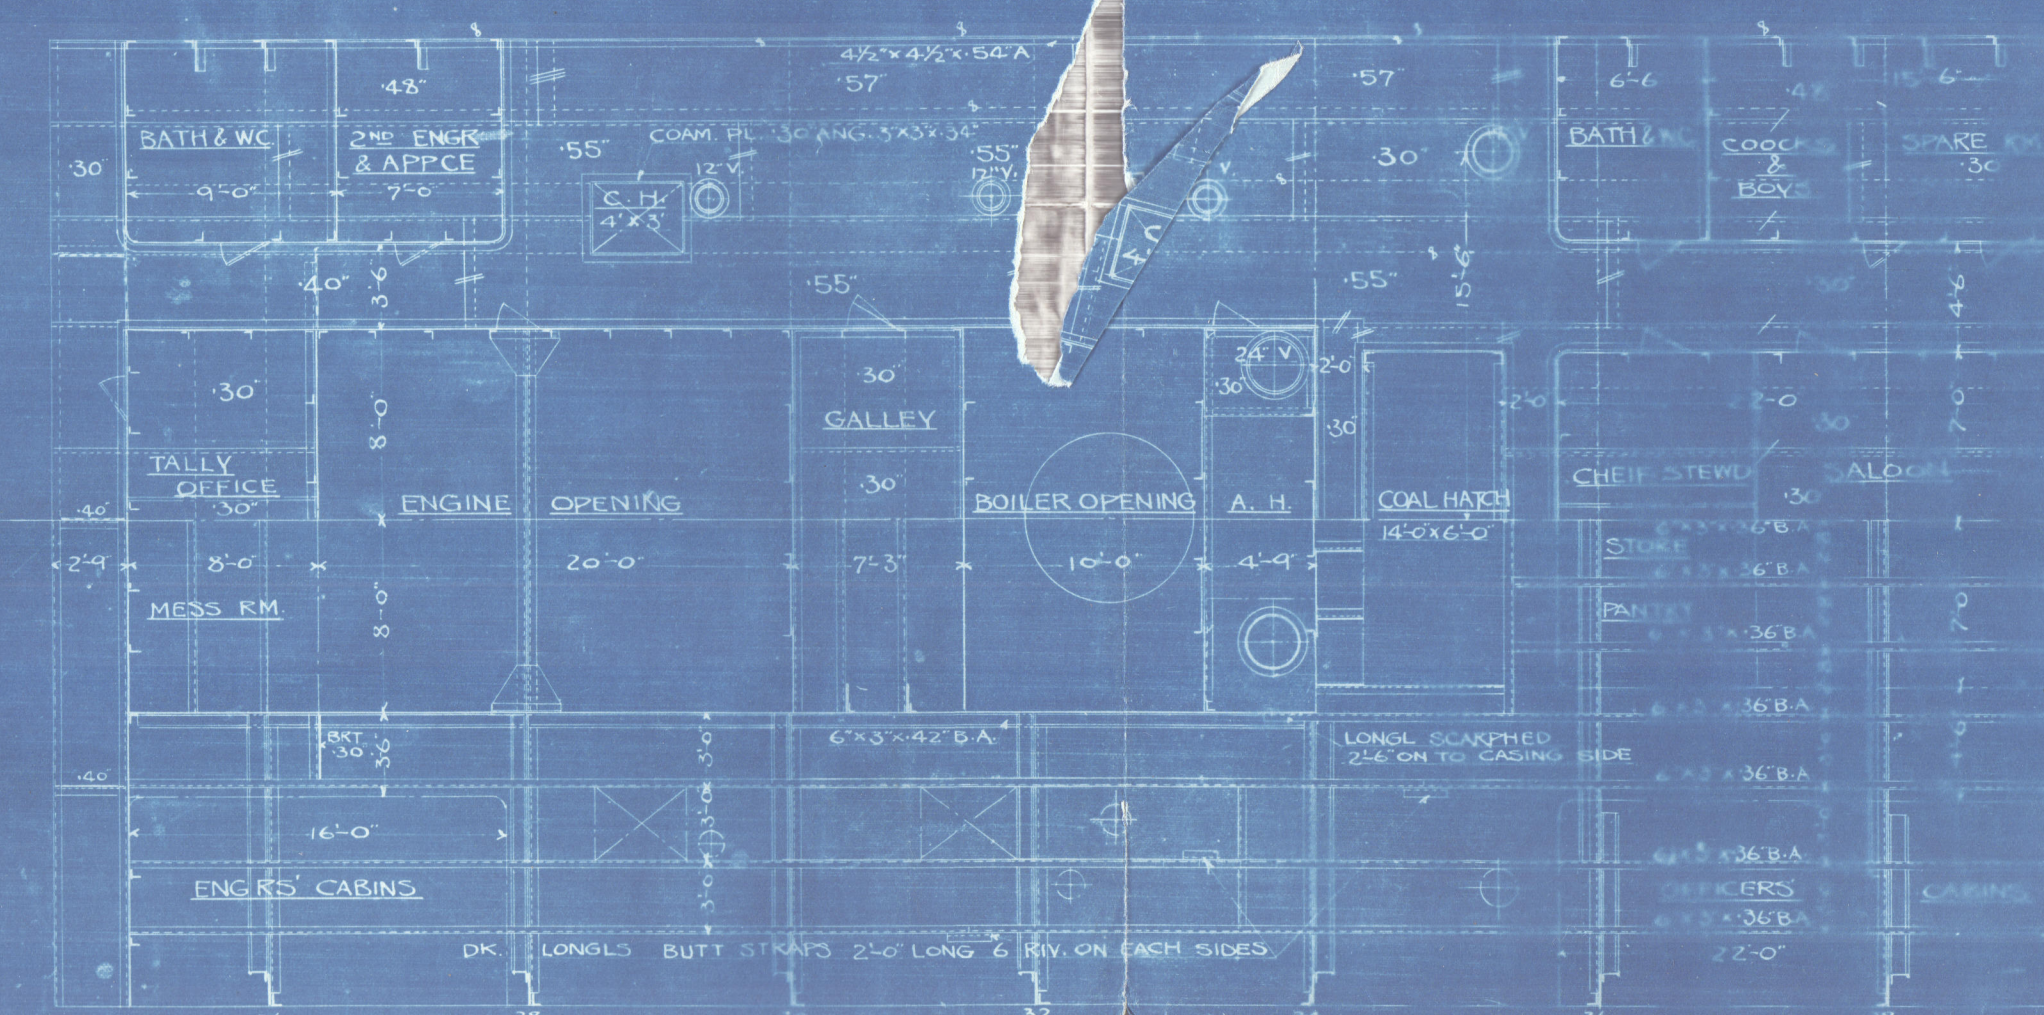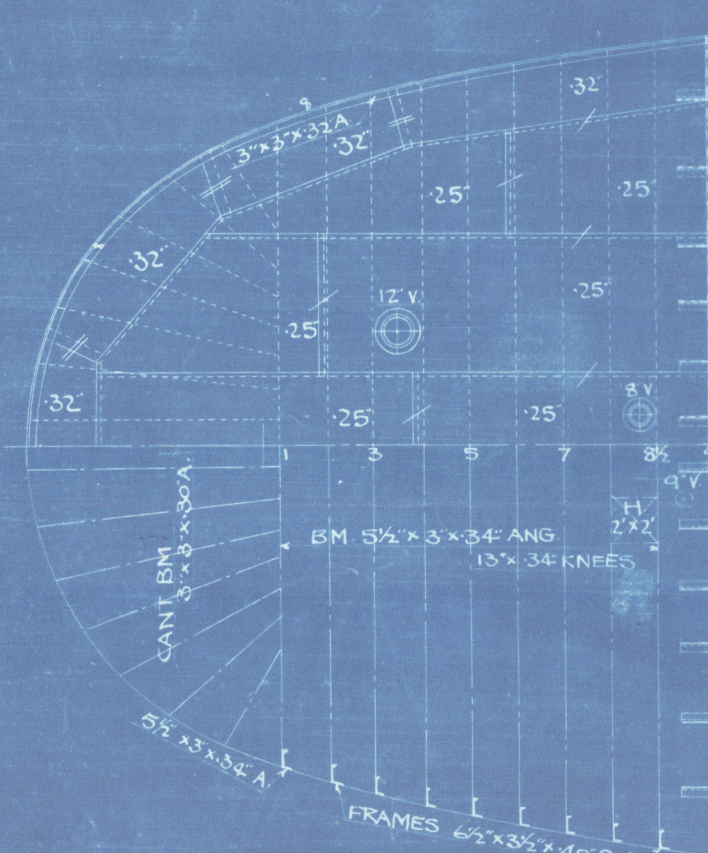

UPPER DECK

SECOND DECK

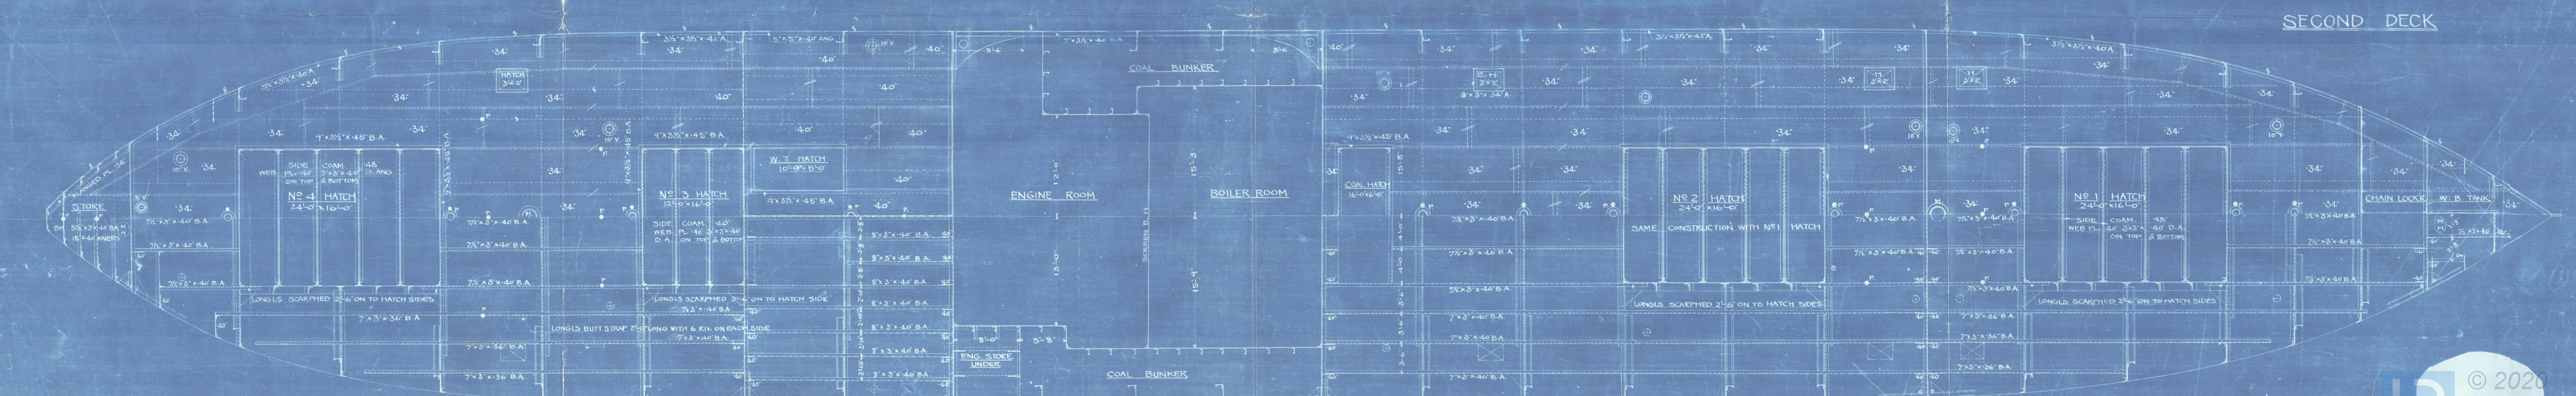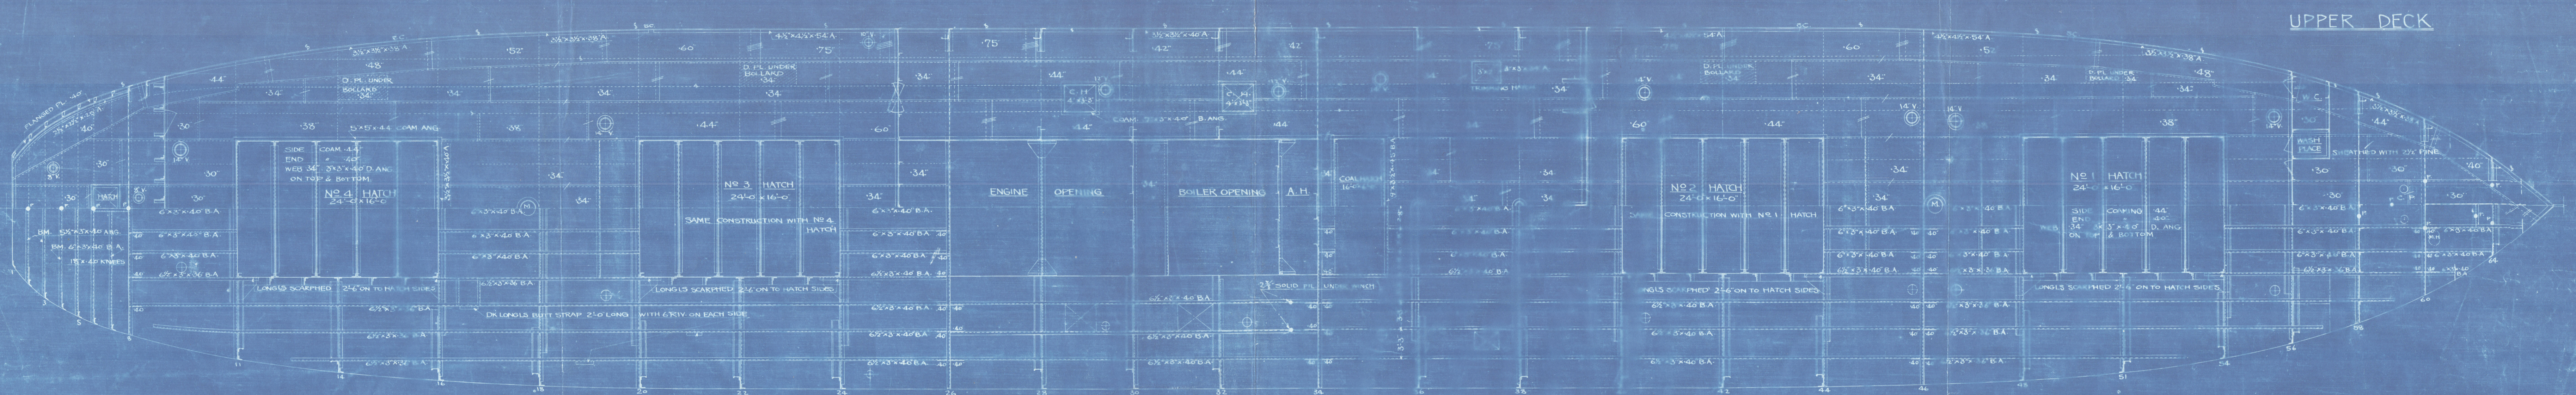



Osaka Iron Works.

Nos. 873-4, 892-3-4 & 6.

Office of  
Structural Arrangement

S. S. Mukesan Mem<sup>o</sup>

(O.I.W. 873)

Kobe Rep No 1823

Disch. 127

RETAIN

© 2020

Lloyd's Register  
Foundation

W1285-0104