


M/V "TRITON"

M.S STAYS & DOWELS FOR  
STEEL PATCH ON BEDPLATE


SCALE :- FULL SIZE

Swansea RMT N° 22903

DX 2

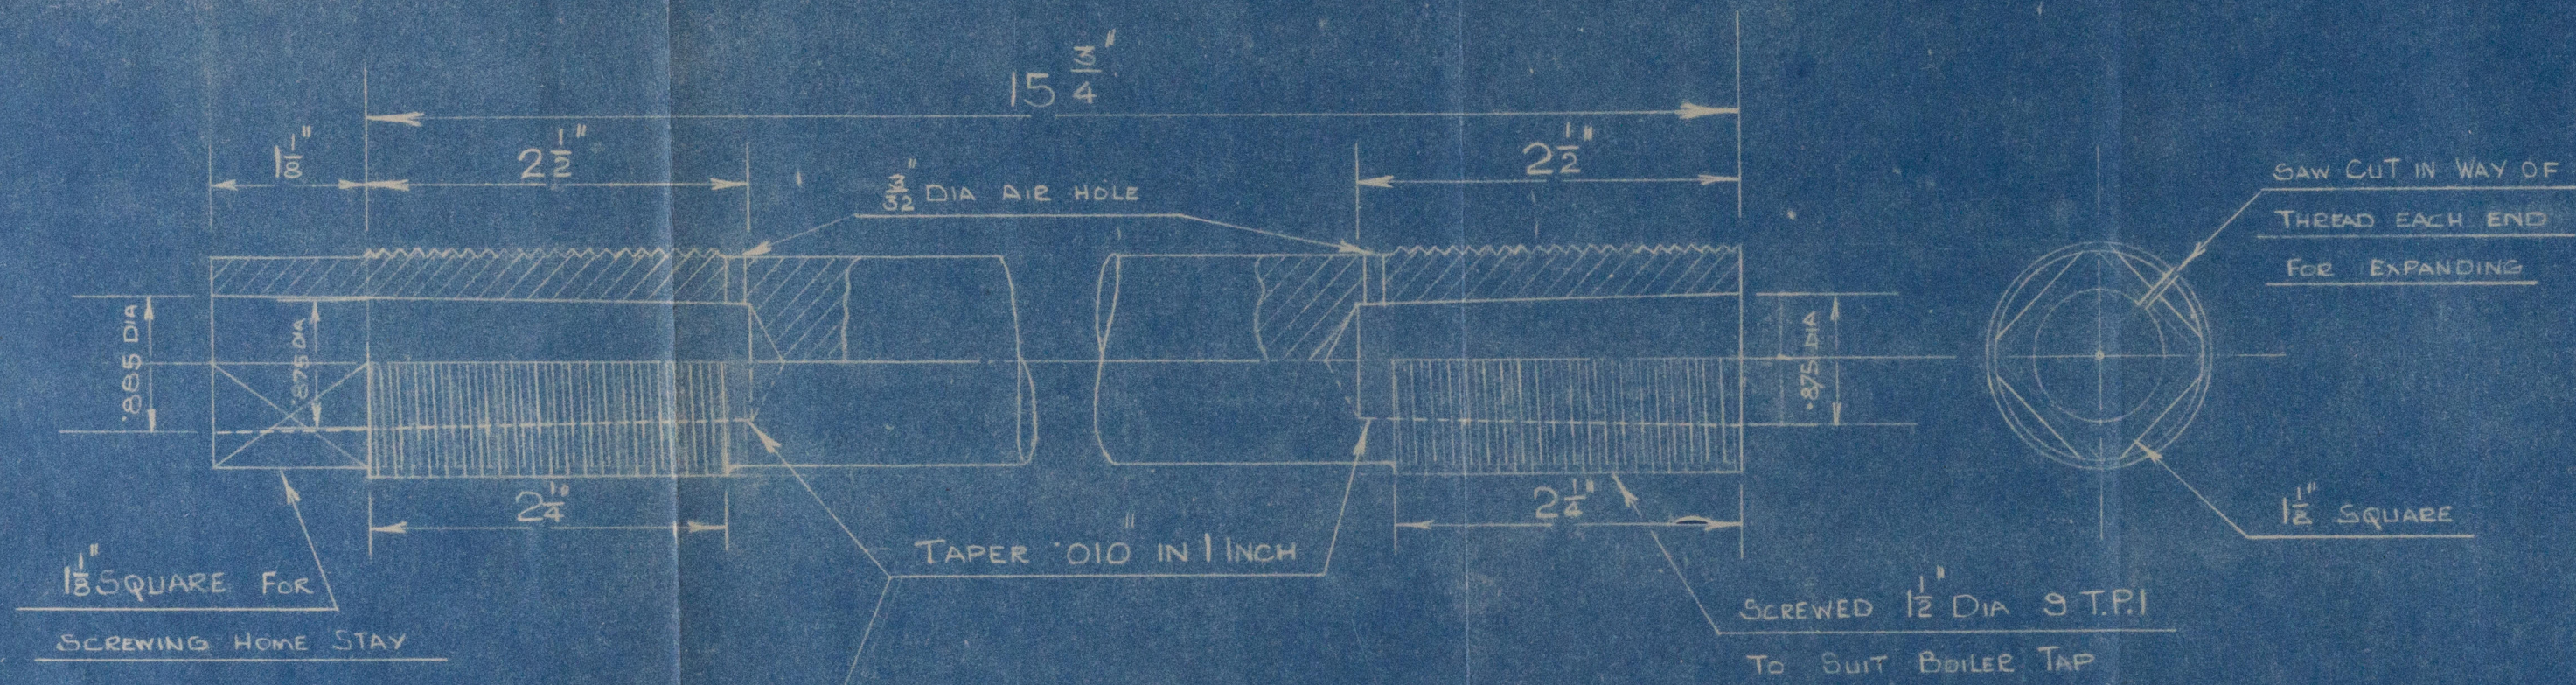


M.S. STAYS - 10 OFF THIS

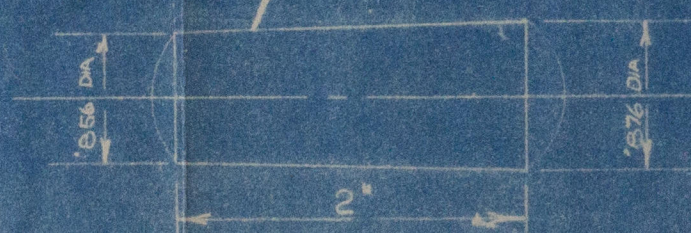


M.S. TAPER PINS TO SUIT

STAYS & DOWELS

44 OFF THIS

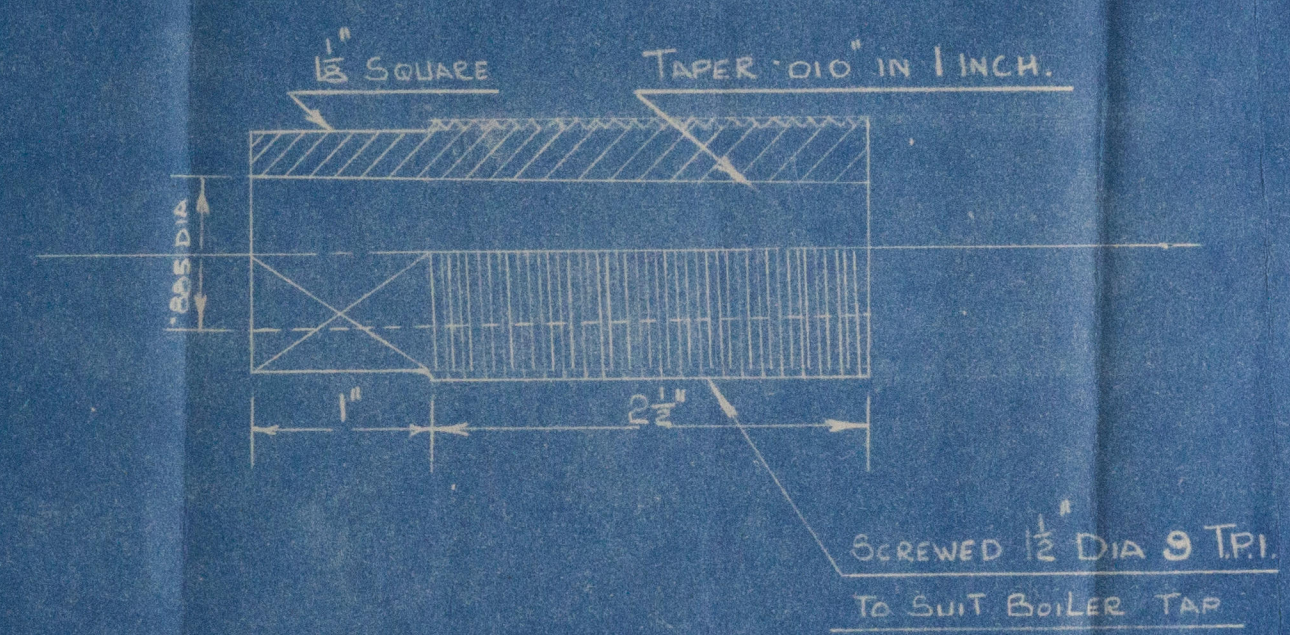

M.S. DOWELS - 24 OFF THIS

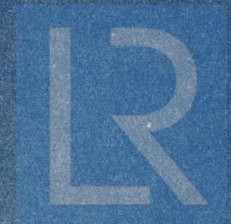

Lloyd's Register  
Foundation  
W129-0044



M/S. "Triton".

Plan of M.S. stays + dowels for steel  
patch on bedplate.

Sws report No 22903.



© 2020

Lloyd's Register  
Foundation

W129-0044