


2 stuks Inblaasvaten. *Injection air bottles*  
*Capacity.*  
Inhoud 75 liter elk. Waten in  $\text{mm}$ .

*Hydraulic test*  
Beproevingdruk 150 K. G. per  $\text{cm}^2$

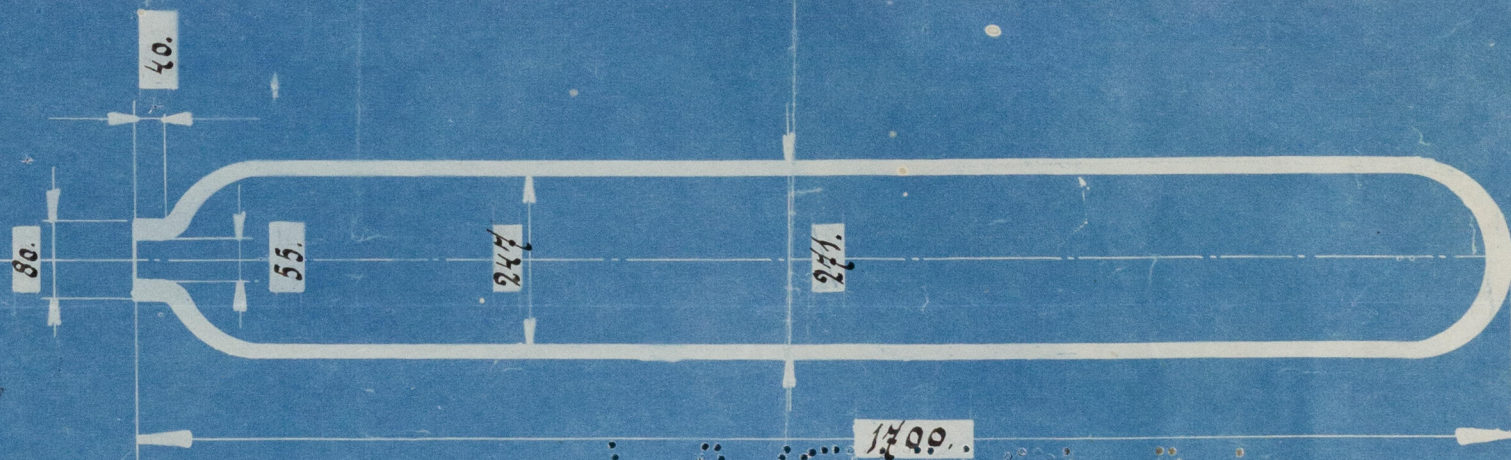

RZ. N<sup>o</sup> 2

W1300-0264