


H. D. Brandstofreservoir. floating air fuel bottle
Composite
Inhoud 45 Liter. Waken in mm.
Hydraulic test
Beproeingsdruk 150 K.G. per cm^2 .

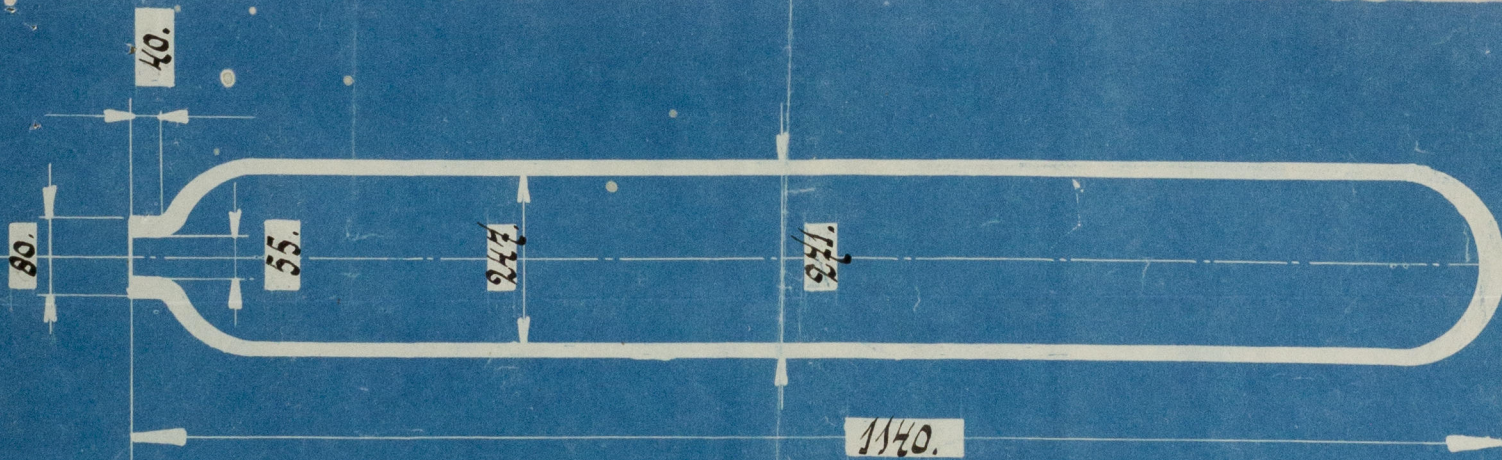

VERZ. N^o 9

W1300-0265