


ALL MATERIAL STEEL
MINIMUM TENSILE STRENGTH OF SHELL & BUTT STRAPS 60000 LBS. PER SQ. INCH.
OTHER PLATES & RIVETS 58240 TO 65000 LBS. PER SQ. INCH.
ALL RIVET HOLES TO BE DRILLED.

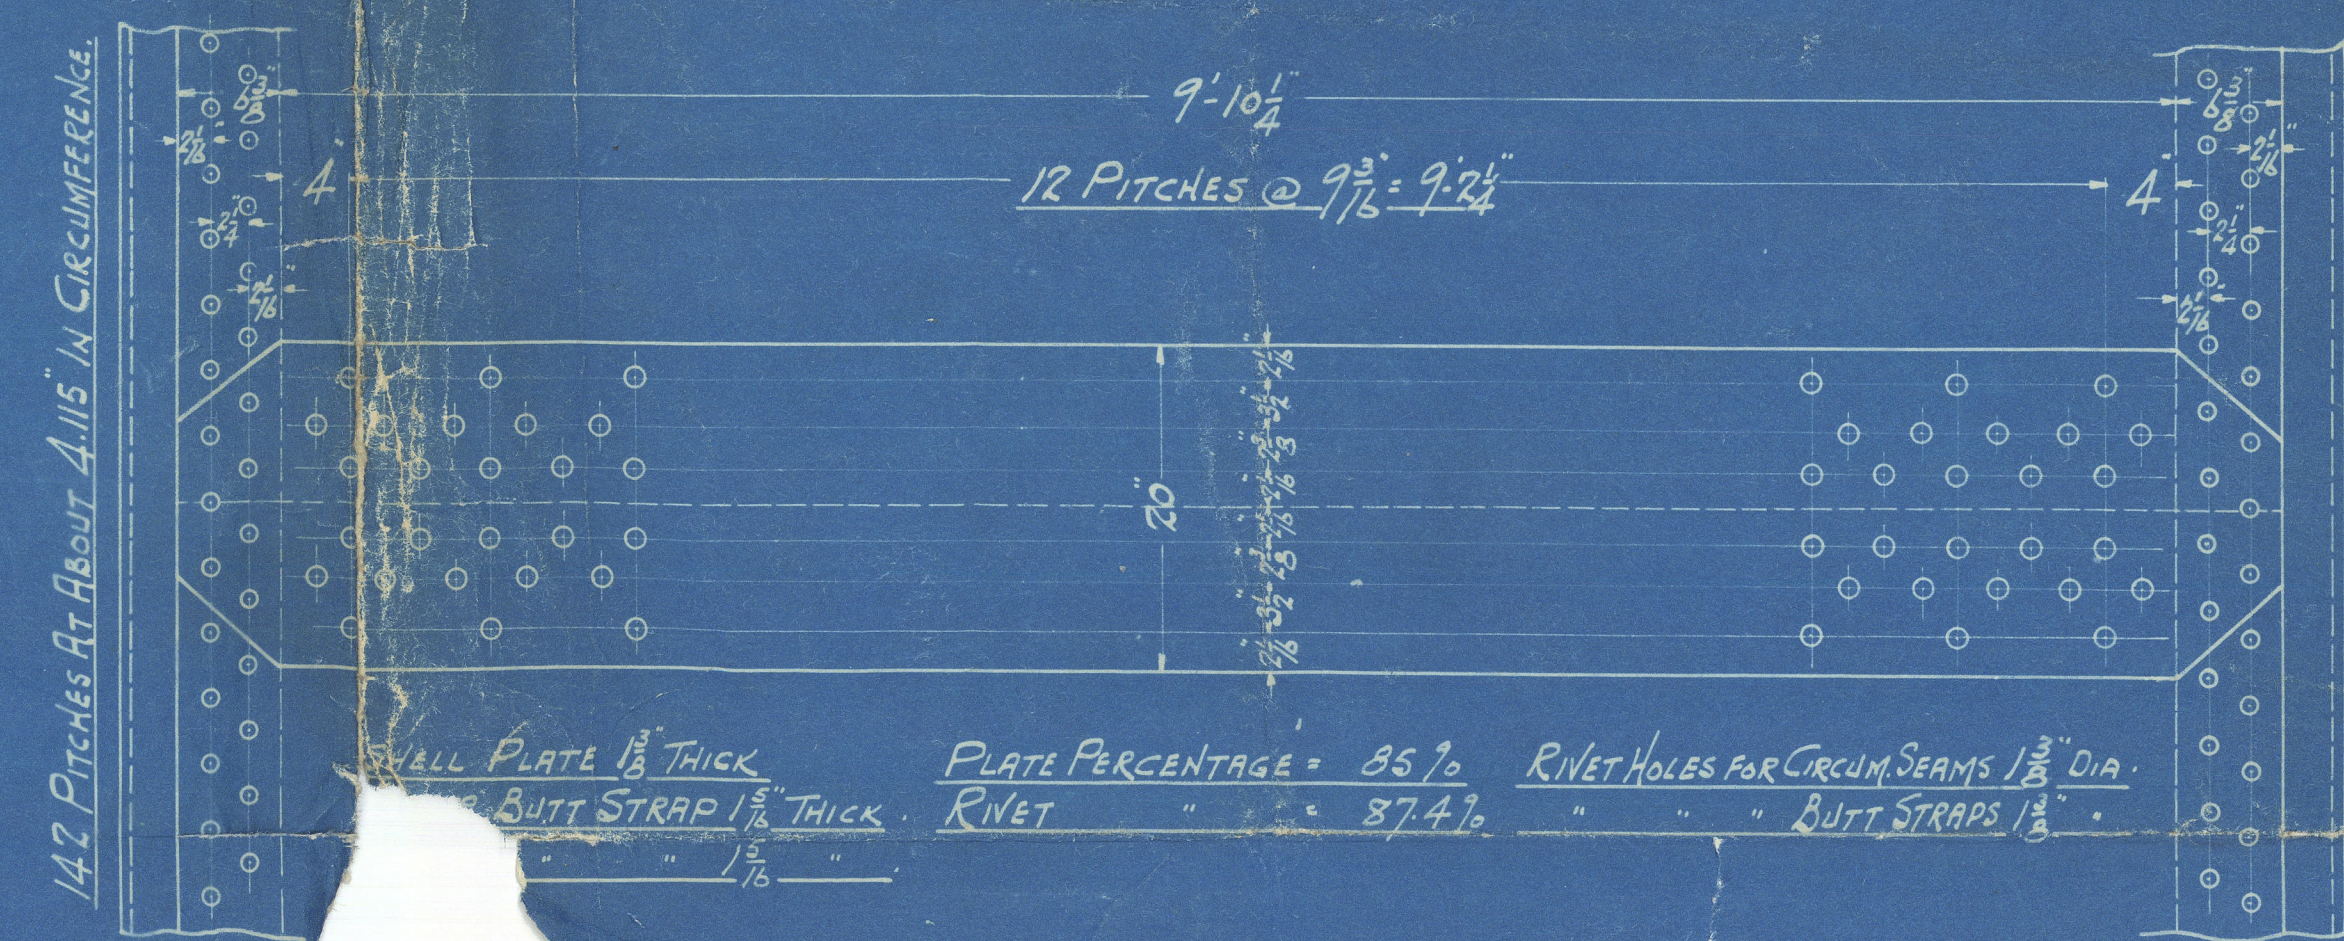

TOTAL HEATING SURFACE 2581 SQ. FT.
TOTAL GRATE AREA 6512 SQ. FT.
TO PASS BOARD OF TRADE, LLOYDS AND BRITISH CORPORATION INSPECTION
180# WORKING PRESSURE
360# TEST PRESSURE

15' 6" DIA. X 11' 6" SCOTCH MARINE BOILER
FOR VICTORIA MACHINERY DEPOT CO.
FOR CAN. GOVT STEAMERS 1884-89
THE JOHN INGLIS CO. LIMITED
TORONTO - CANADA

SCALE 1" = 1'-0"
DATE
DRAWN BY
TRACED BY
APPROVED
REGISTERED