

推進軸

## PROPELLER SHAFT

番 号	№ 503	570
工 事		820

[illegible]

圖書 S-3

分隻壹 個數製造

納期昭和 年 月 日


[illegible]

MARK	PARTICULARS	MATERIAL	PATTERN NAME NO.	NO REQUIRED			MATERIAL GROUP	WEIGHT IN KG. ONE OFF TOTAL	REMARKS
				PER MACHINE	PER WORKING	SHIP SPACE			
1	PROPELLER SHAFT	FORGED STEEL		1	1	2			LEFT HANDS THROUS
2	SLEEVE	GUN METAL		1	1	2			
3	KEY FOR PROPELLER	FORGED STEEL		1	1	2			
4	SET SCREW	MILD STEEL		3	3	6			
5	PROPELLER NUT	LAV CARBON STEEL		1	1	1			LEFT HANDS THROUS
6	SPLIT PIN	MILD STEEL		1	1	1			
7	STARTING SCREW	FORGED STEEL			2	2			
8	SPANNER	CAST STEEL			1	1			
9	KEY FOR DO.	FORGED STEEL			1	1			

② ----- W.T.P. =      K.G./C.M<sup>2</sup>



尺度 1:2

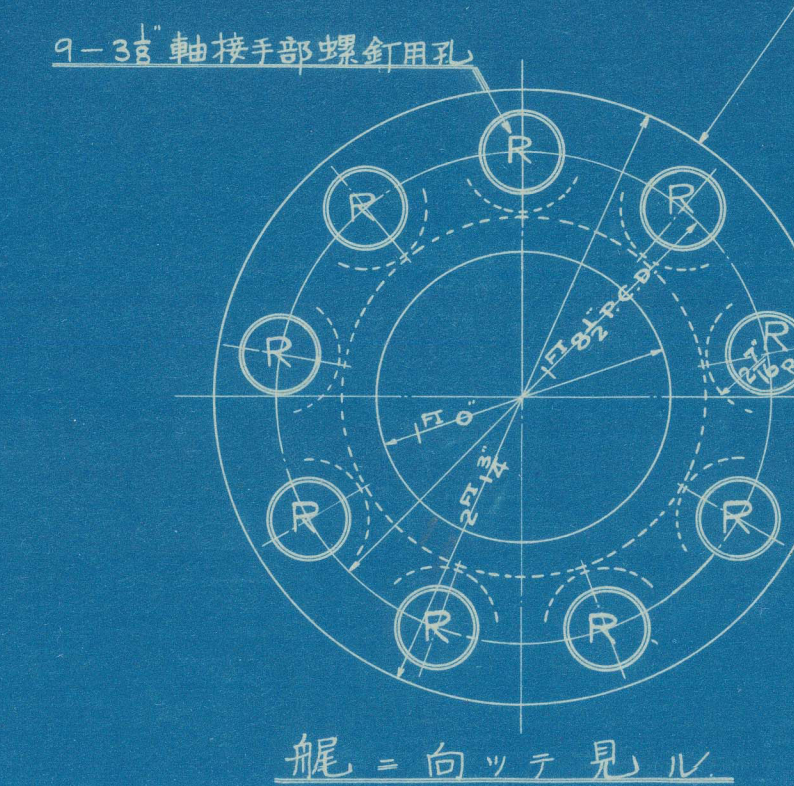

D-D 切断  
尺度 1:2

十法記入十キ部八當所標準型  
ZK-101 = 依ルヨト  
尺度



# PROPELLER SHAFT

S Nagoya Maru



ロイド行

Lloyd's Register  
Foundation  
305-0080

W1308-0080

[illegible]