

№ 436



MIDSHIP SECTION.

TO CLASS TEISHINSHO RULE 1ST CLASS VESSEL

& LLOYD'S 100 A1 WITH FREE BOARD.


SCALE 1/2 INCH TO ONE FOOT.

PRINCIPAL DIMENSIONS.	
LENGTH BETWEEN P.P.	38.5'-0"
BREADTH MOULDED	51'-0"
DEPTH MOULDED TO UPPER DECK	28'-0"
HEIGHT BETWEEN UPPER & AWNING DECKS	7'-0"
" " " "	8'-6"

SCANTLING NUMBERS.	
B	51
D	28
TRANSVERSE NUMBER	79
L	38.5
LONGITUDINAL NUMBER	30.415
NO. TO AWNING DECK	10.7
U	16'-0"

EQUIPMENT NUMBER.	
LONGITUDINAL NUMBER	30.415
AWNING DECK (38.5 x 8 x 15)	2.310
DECK HOUSES (120 x 7.15 x 5)	4.665
NUMERAL	33.190

EQUIPMENT.	
3 BOWER ANCHORS (STOCKLESS)	58 CWT. EACH
1 STREAM ANCHOR (COMMON)	16 1/2 - EX STOCK
1 KEDGE " " "	7 " " "
2 3/4" STUB CHAIN CABLE	210 FATHOMS
4 3/4" STEEL WIRE FOR STREAM ANCHOR	90 "
4 3/4" TONNAGE	120 "
2 COILS OF 8" MANILLA	90 " EACH
2 " " 7"	90 " "

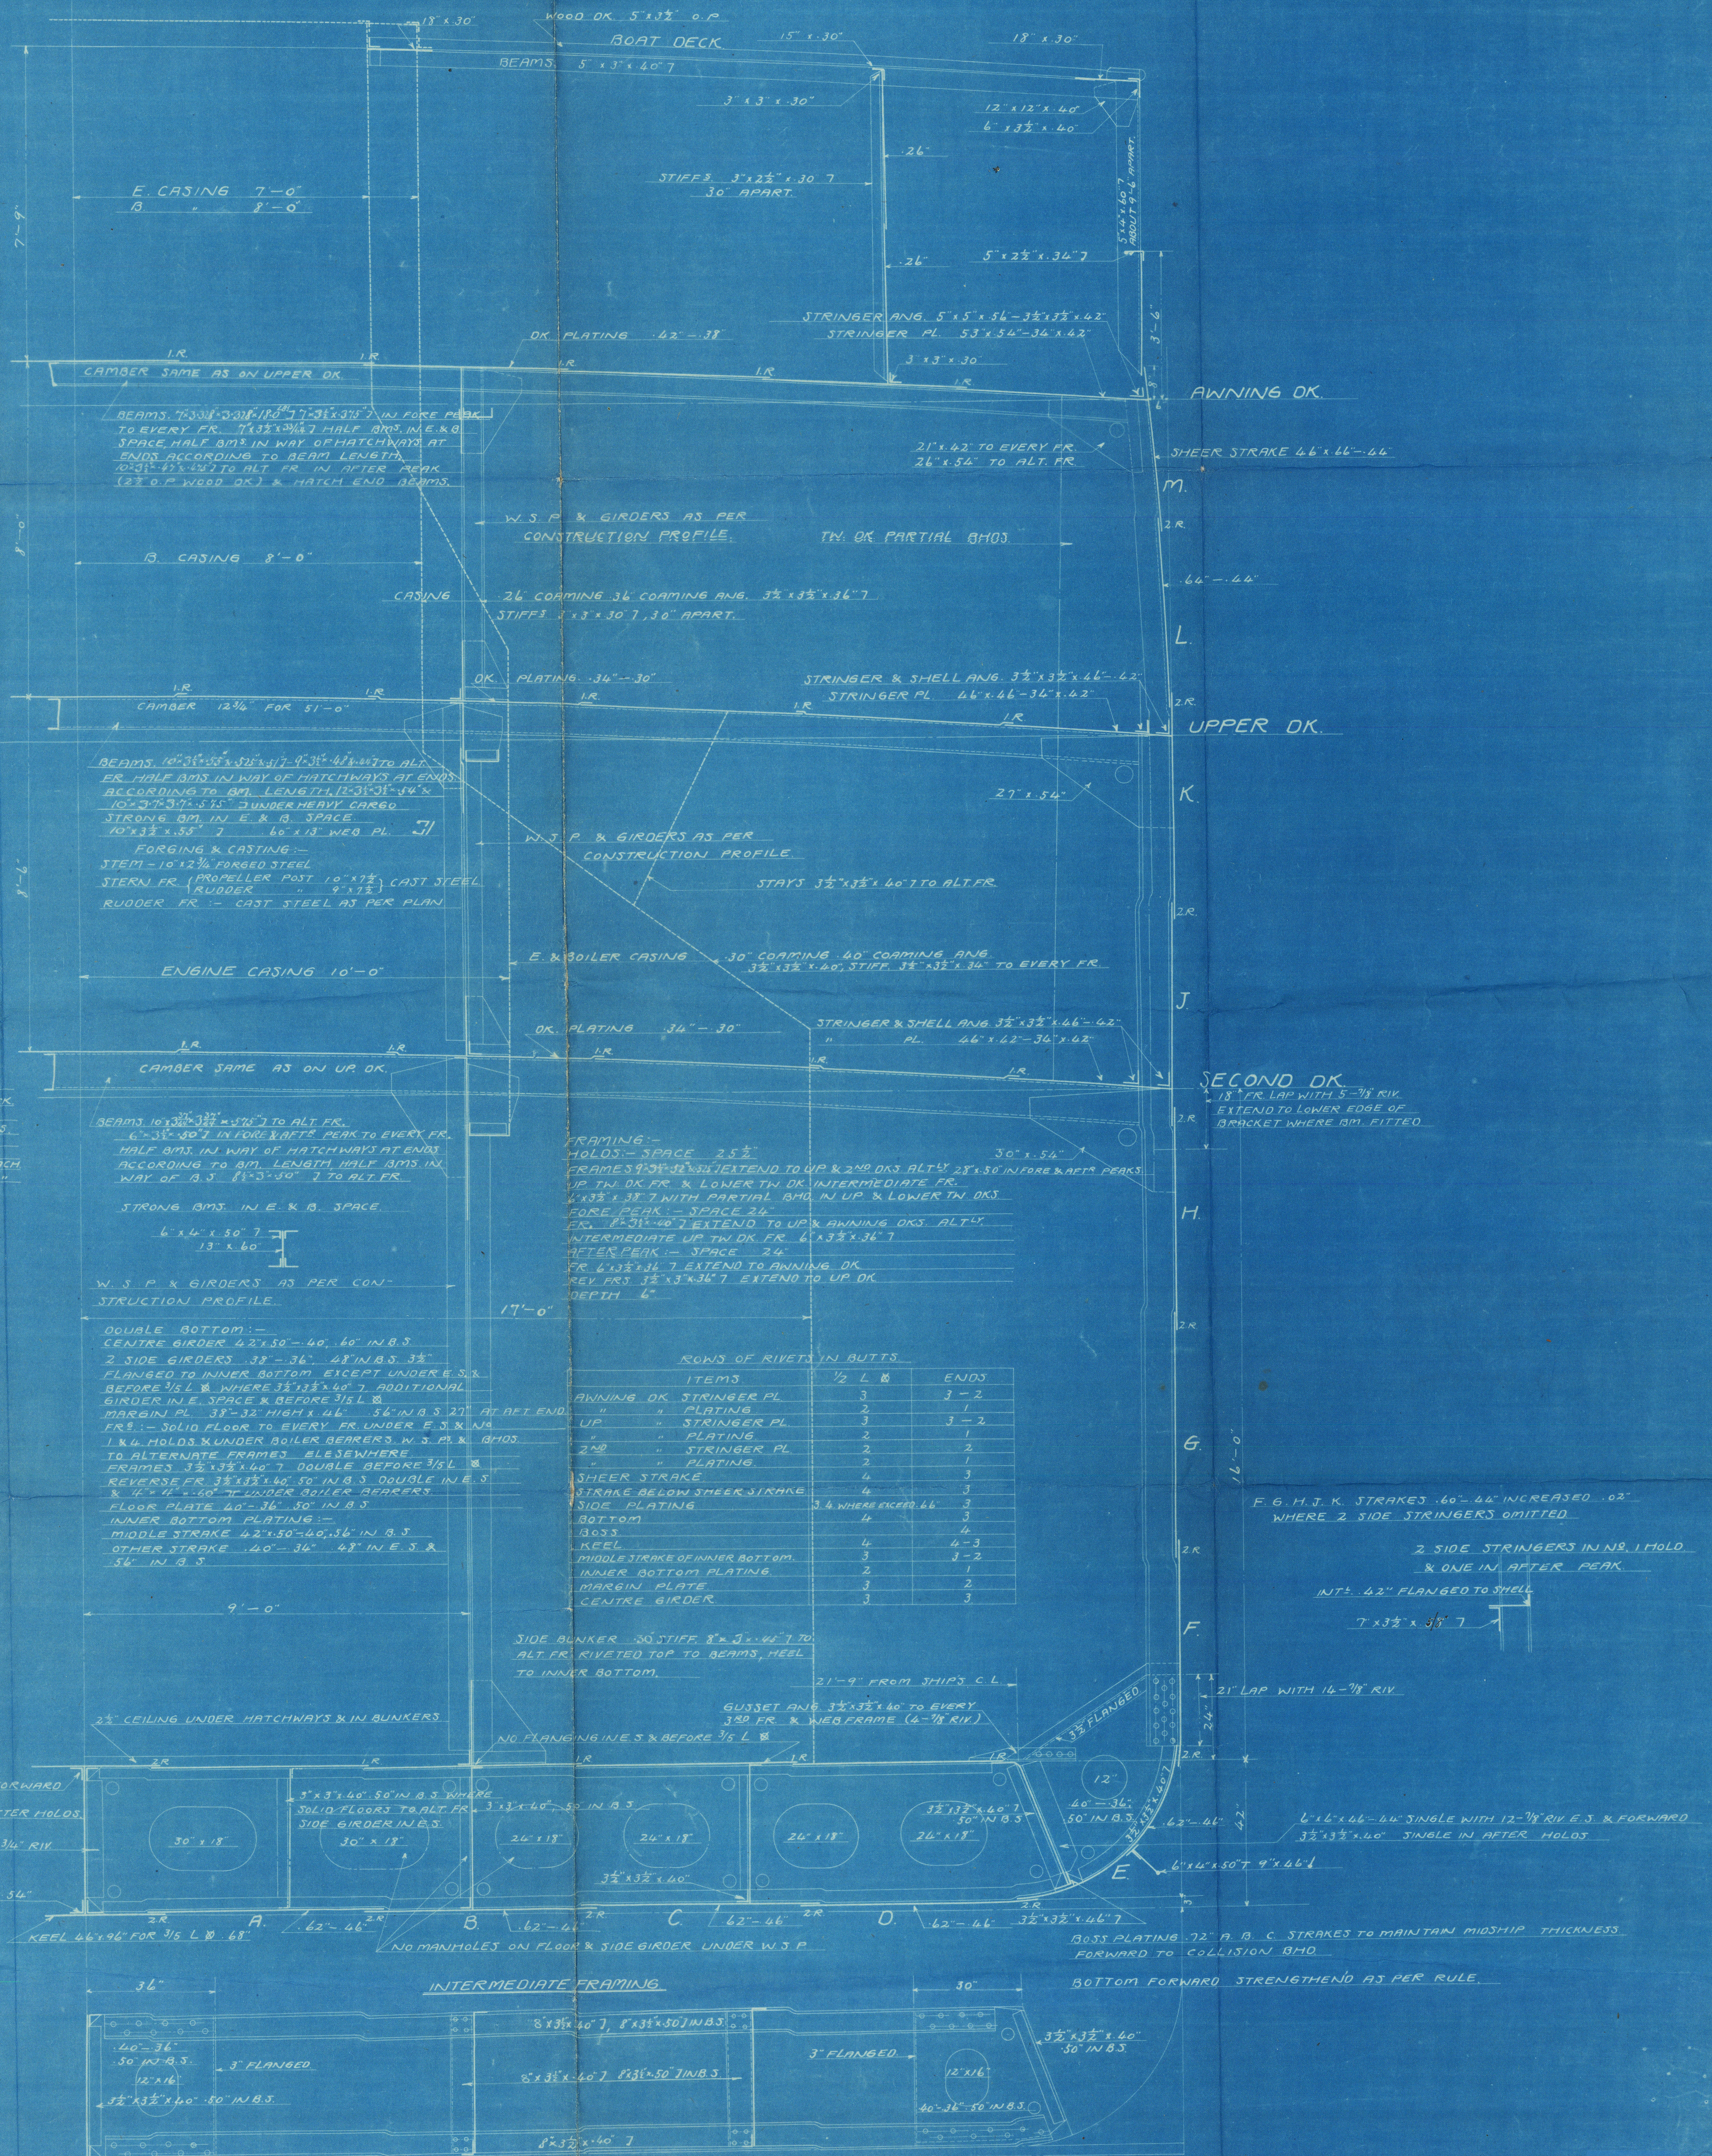

Kawasaki Dryd

No 436

S. S. "Washington Maru"

Midship Section

Kobe Ryet No. 2478



W1310 - 0054



© 2021

Lloyd's Register
Foundation