

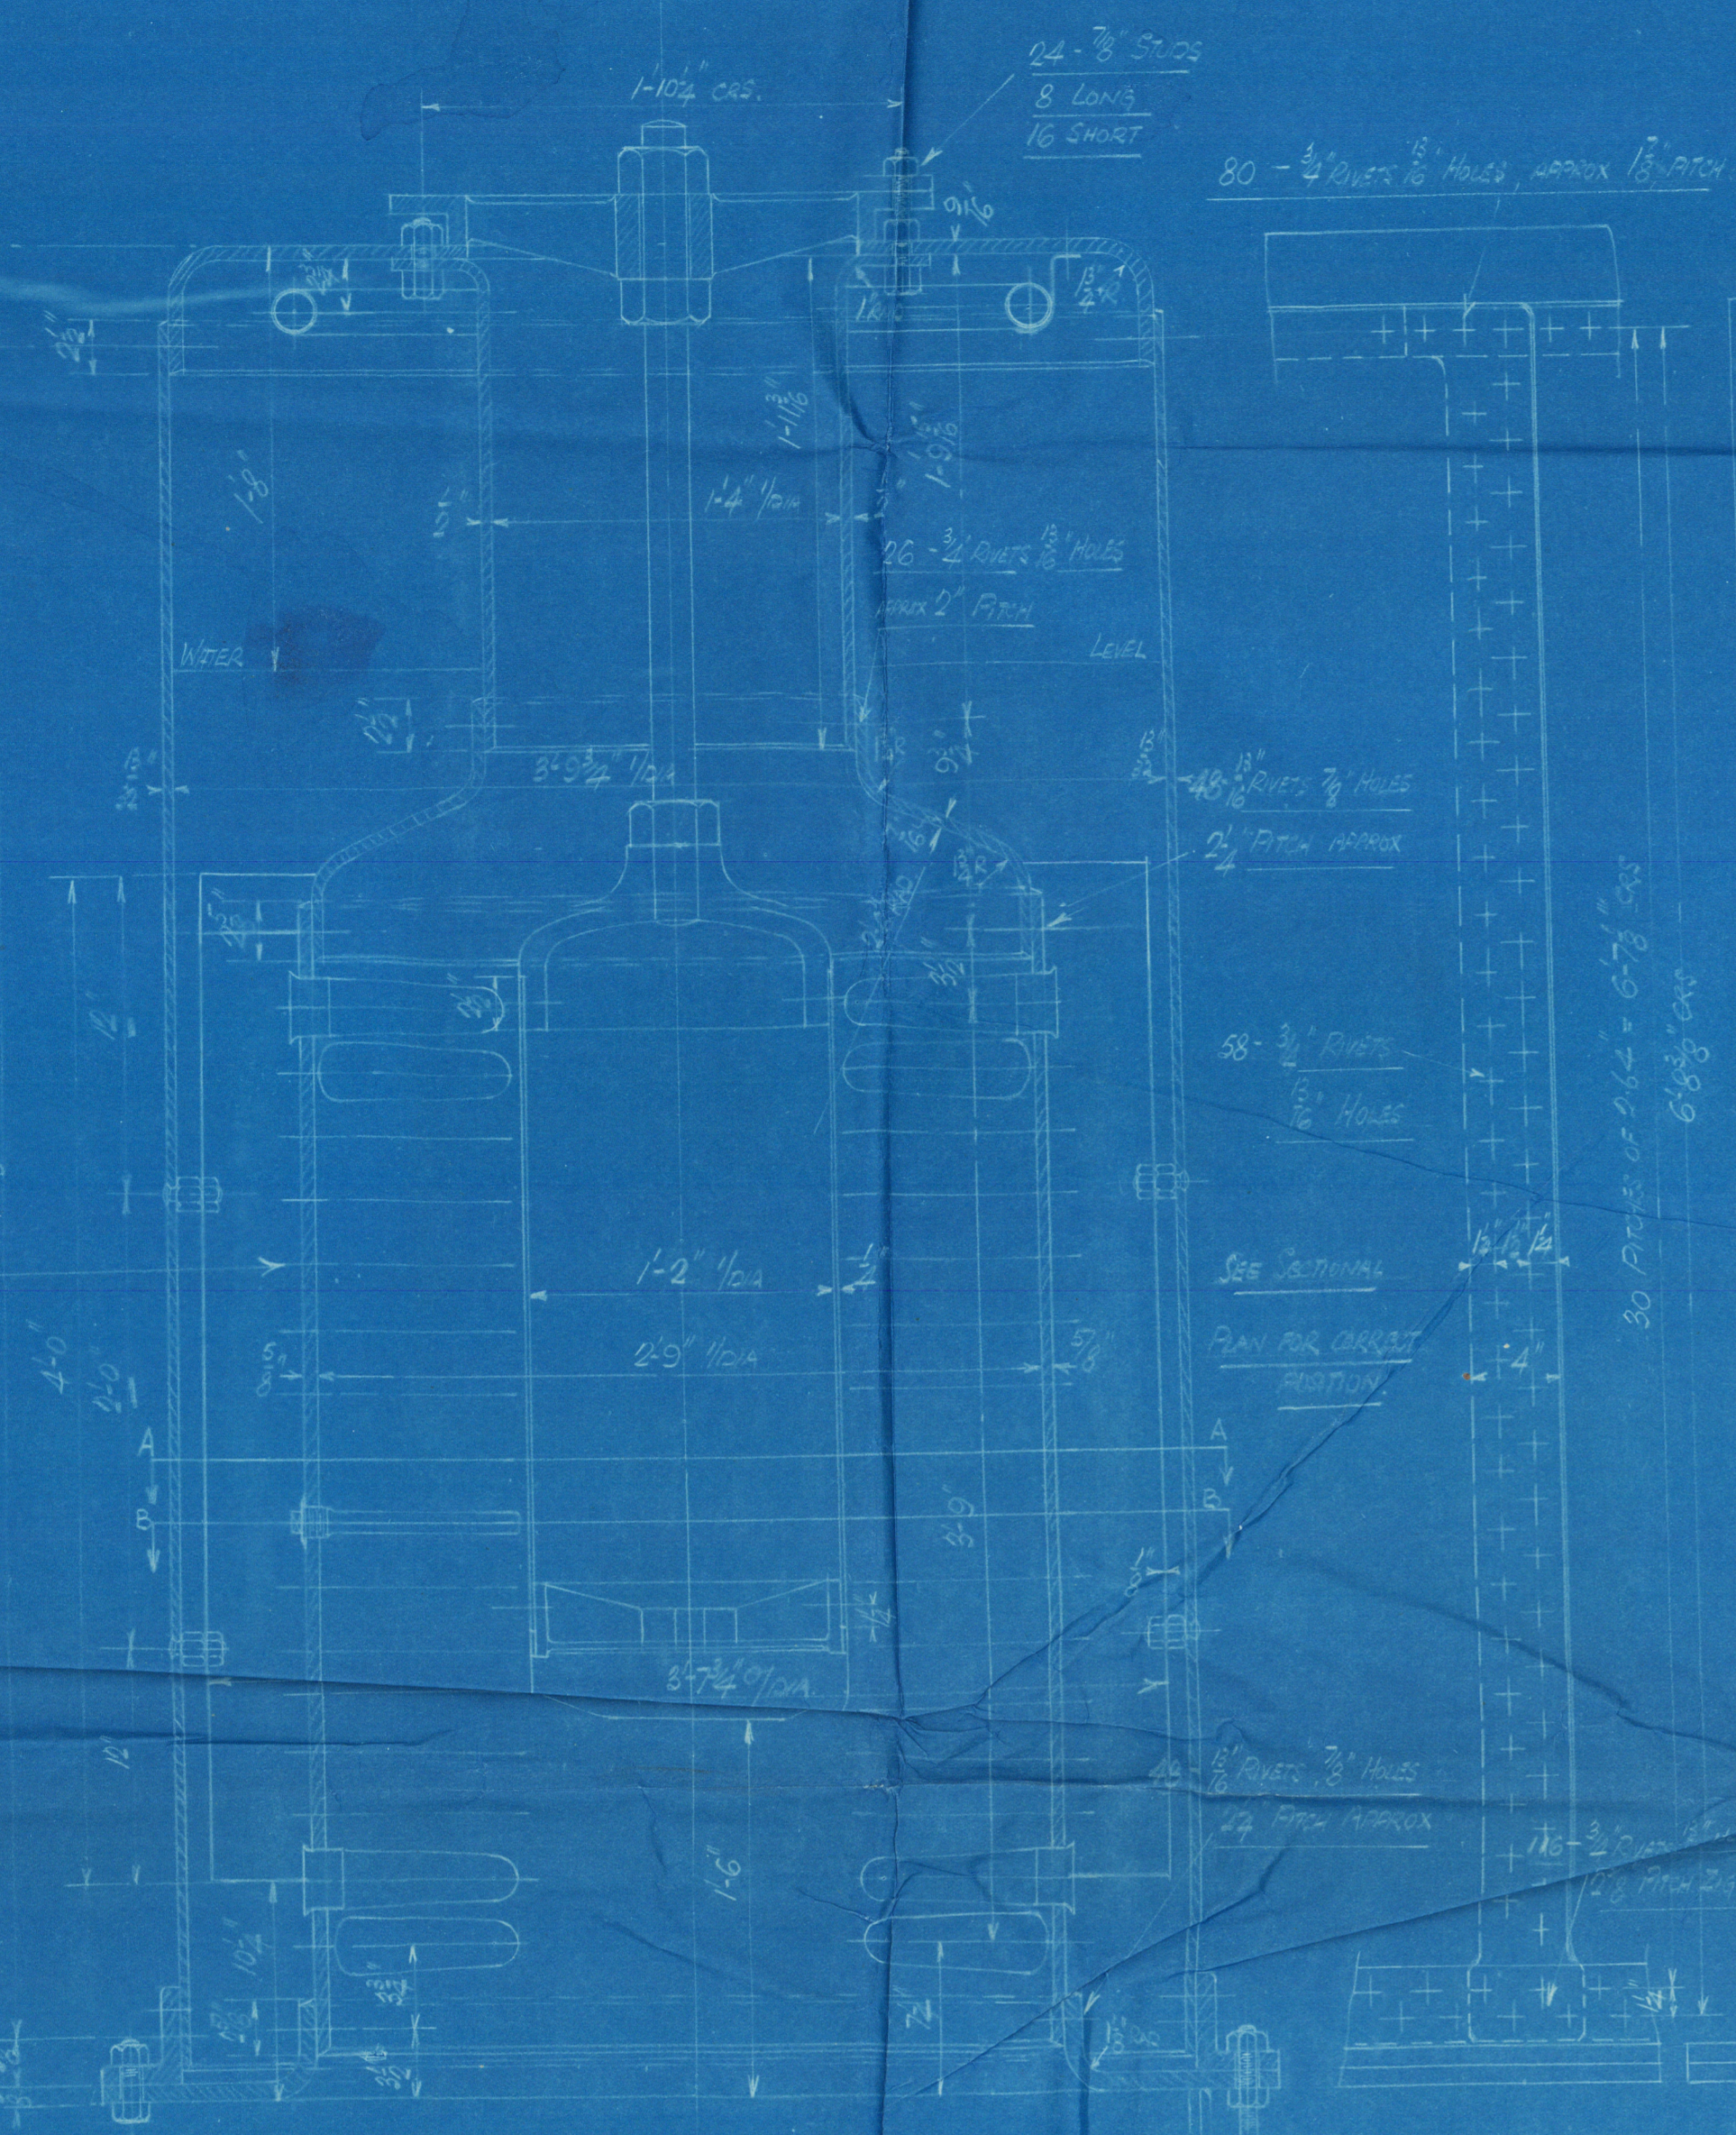
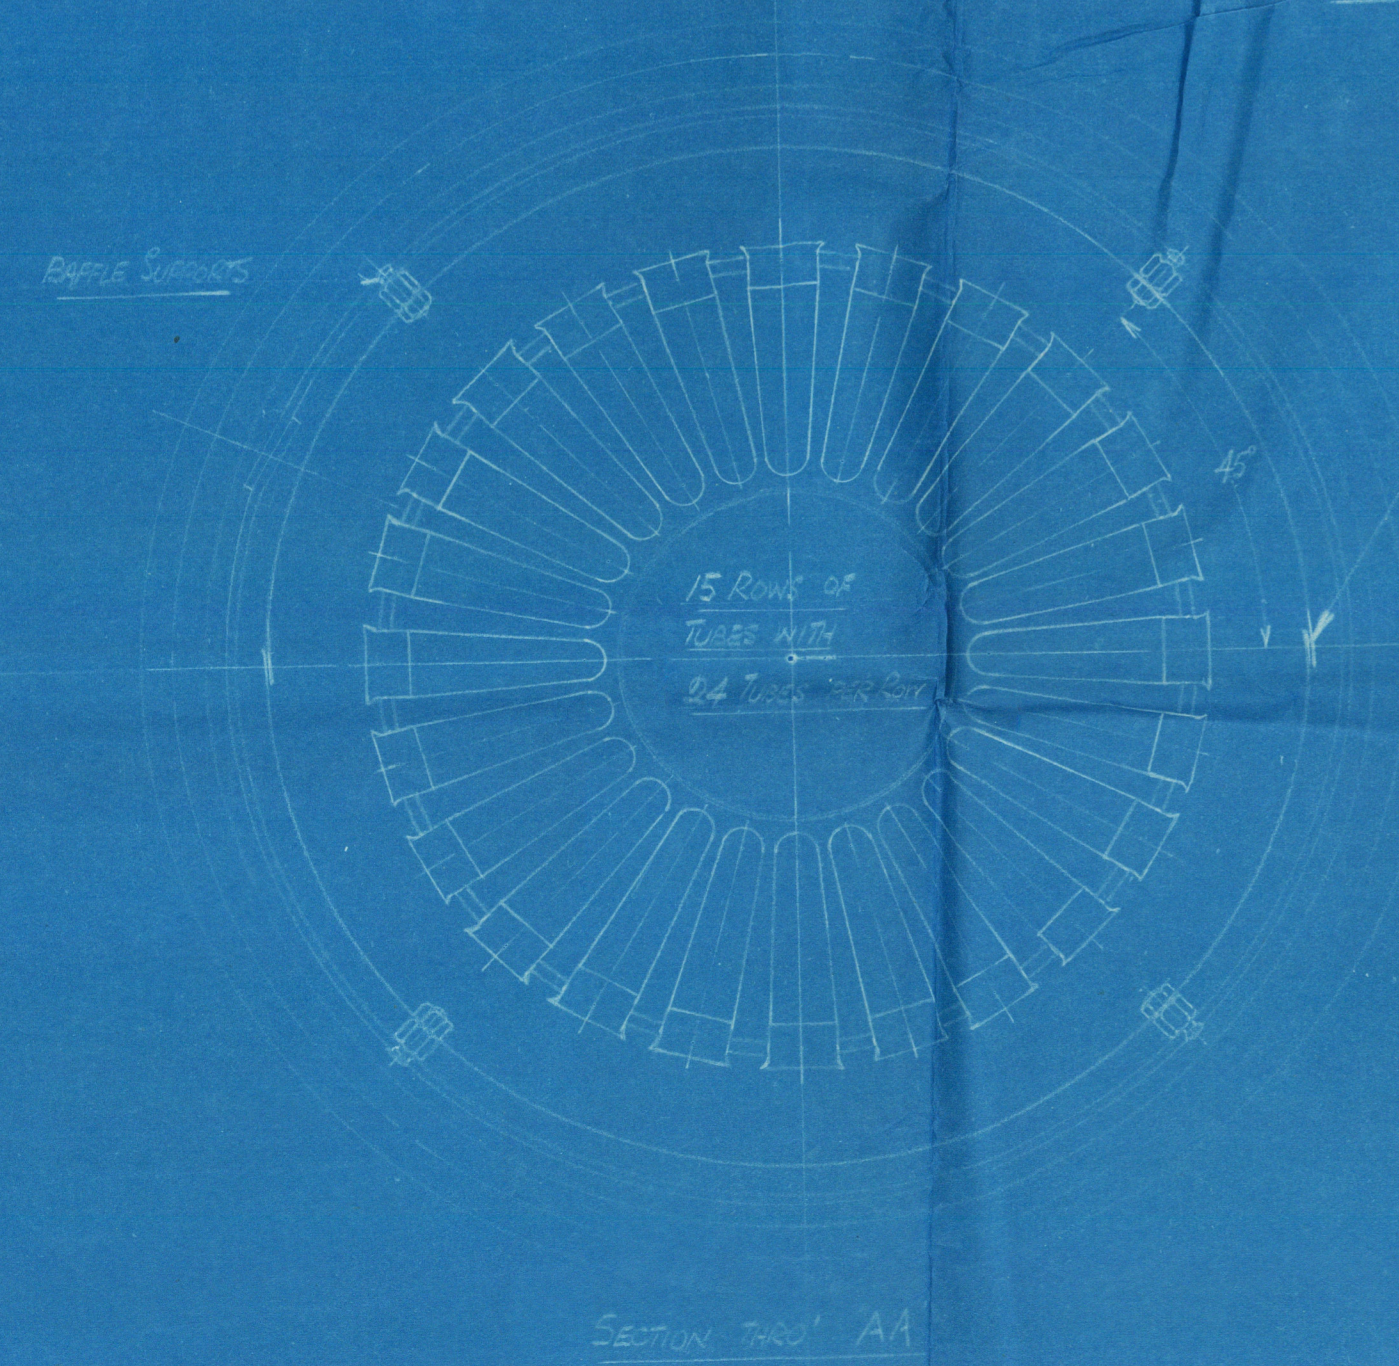


TUBES TO BE FULL BEHEATED
TO AVOID BLOWING OUT TO BE
EXPANDED INTO 23" DIA. TUBES
DOUBLED BY PLATE & TUBES
DOWN IN TIGHT.

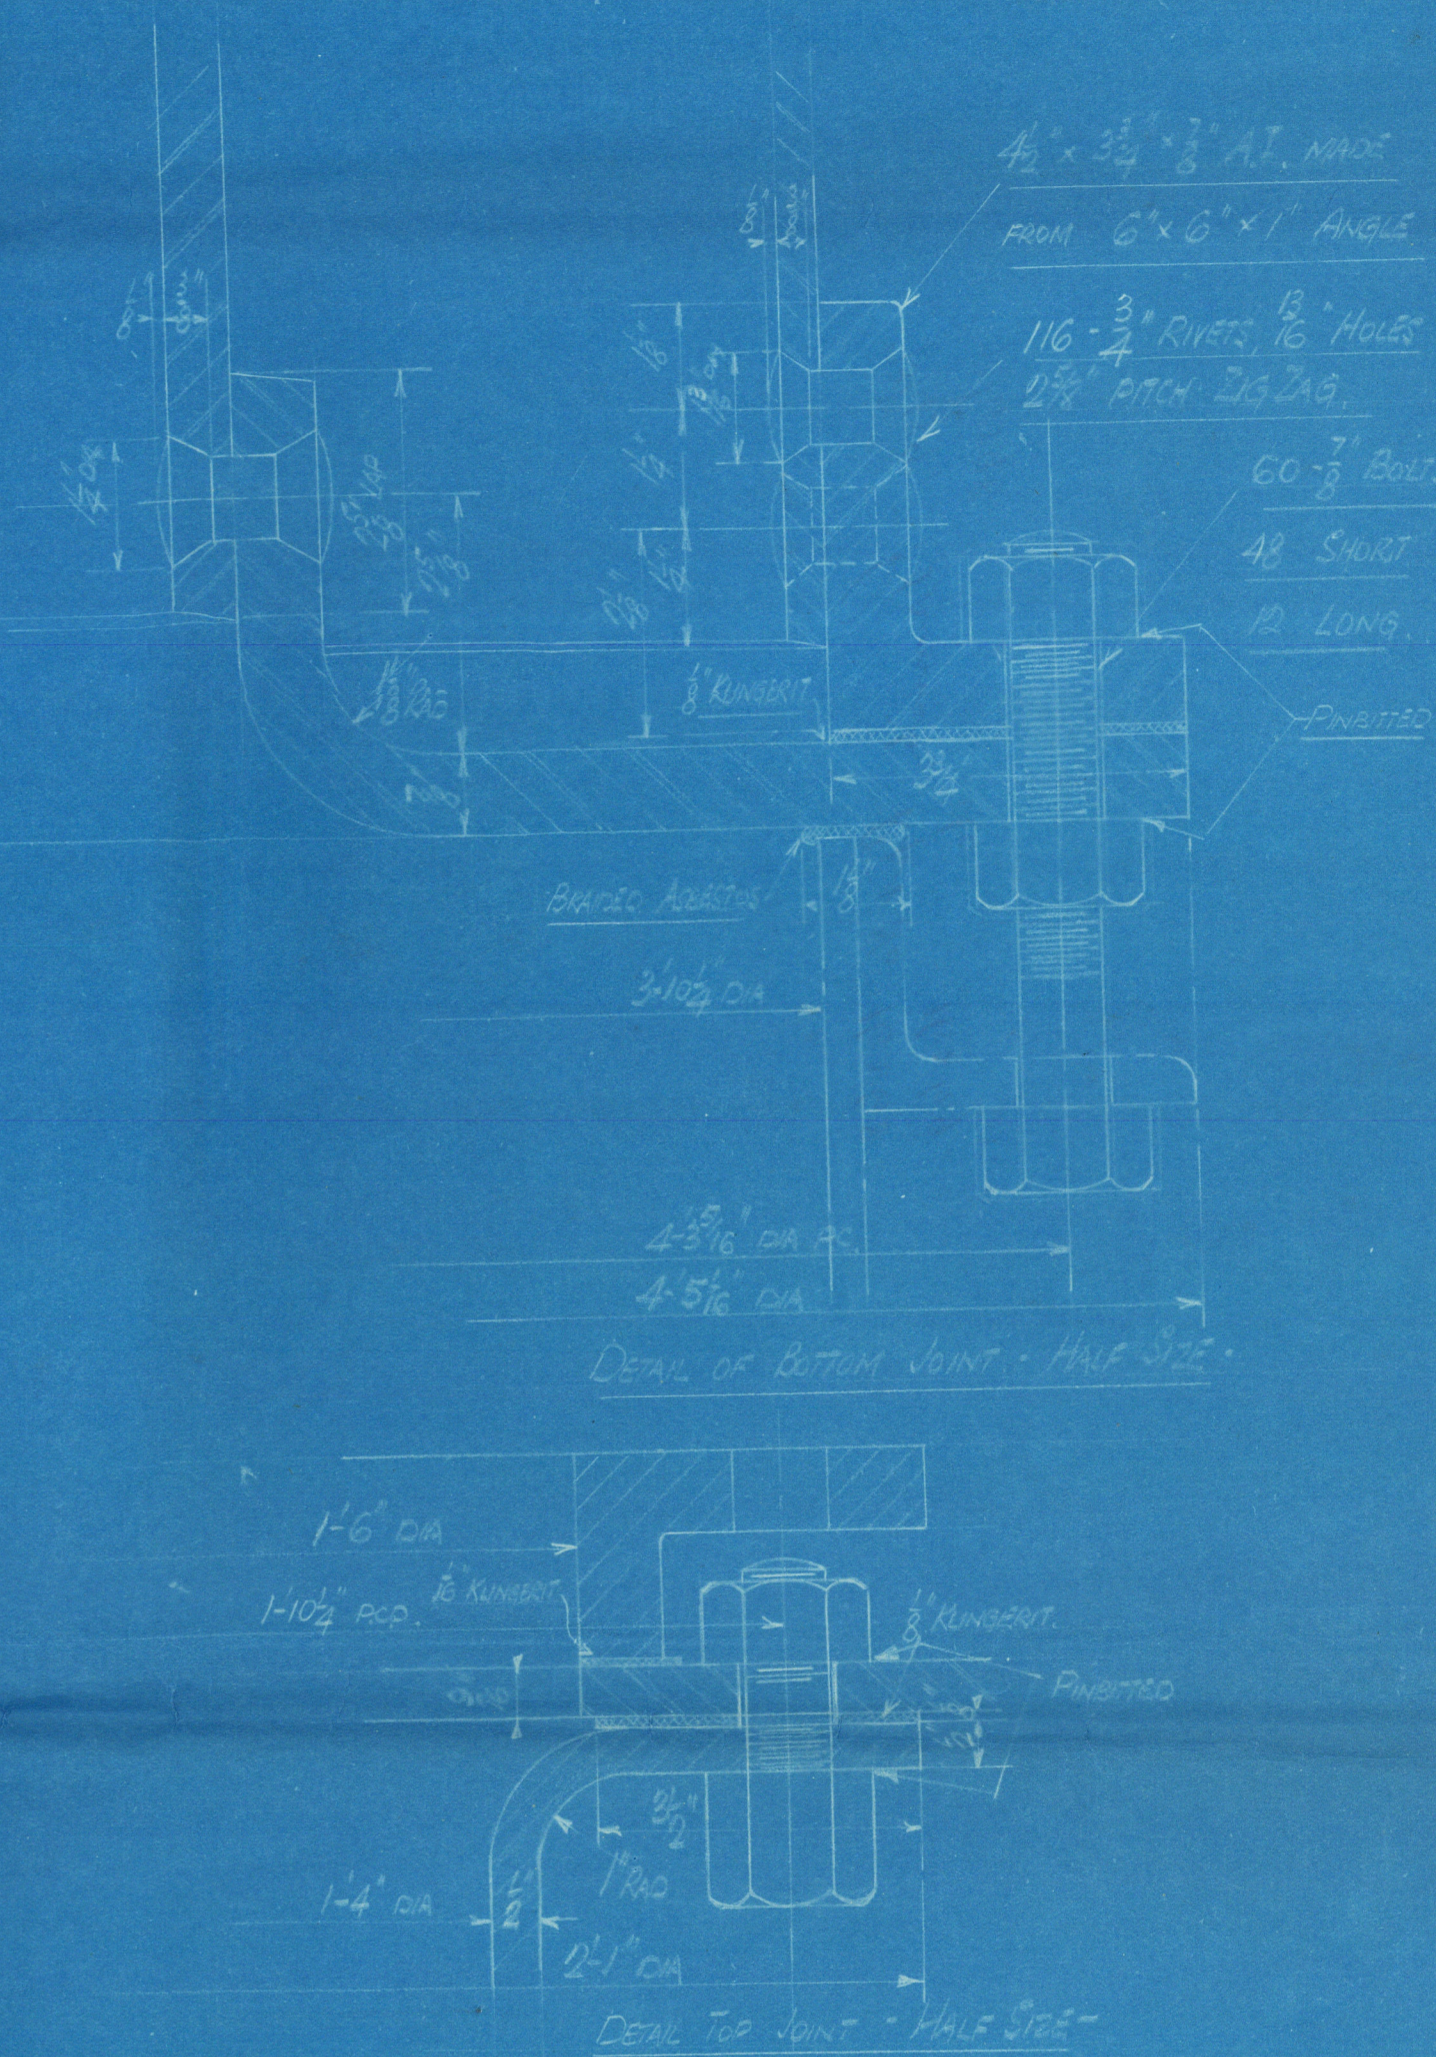


DETAIL OF TUBES TO BE 9 - 3" DIA.

DETAIL OF TUBES TO BE 9 - 3" DIA.

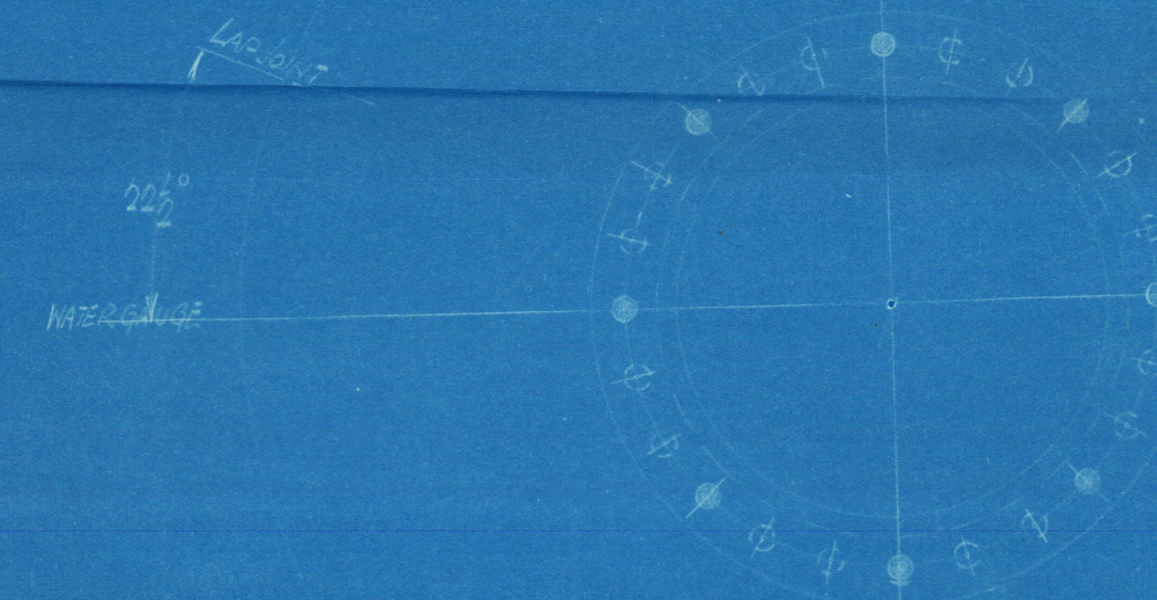

WATER SUPPLY MADE IN
2 PLATES, 2" DIA.
15" DIA. 1/2" LAG

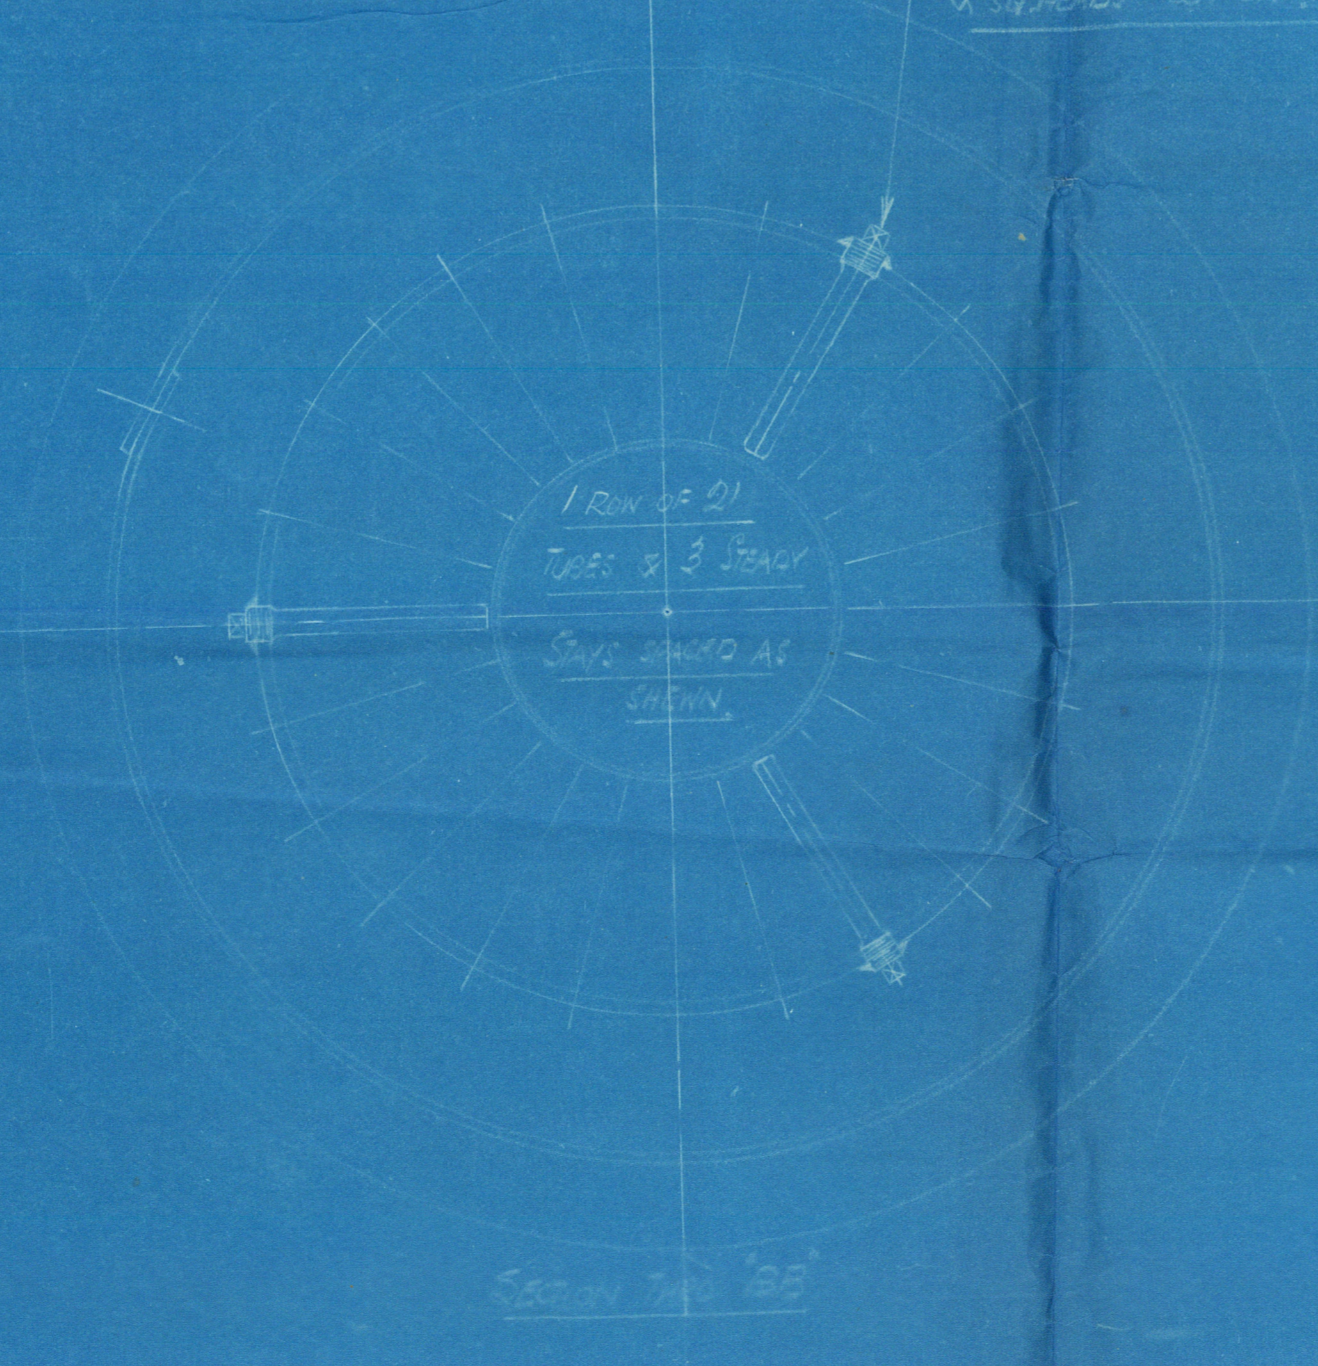

1 ROW OF 21
TUBES & 3 JET
GIVE SHOT AT
GATE.

CONTRACTS NO 73/4597-8

ARRANG. & DETAIL OF CLARKSON PATENT WASTE HEAT BOILER BEGATO / 200

Scale 3/8" = 1'-0"

Drawn by J. L.
Date 25/1/29

Barrow & Wilson Ltd
LONDON

DRG NO BE. 3183

1/2/29

Babcock & Wilcox Ltd. (Lincoln)

NB 73/4597-8

for

Mitsui

73/4597 Grimsby Rpt No 16268
73/4598 — do — 16269



BLR



© 2021

Lloyd's Register
Foundation
WP310-0217