


No 713
DISPLACEMENT CURVE.
S.S. ARDGROOM

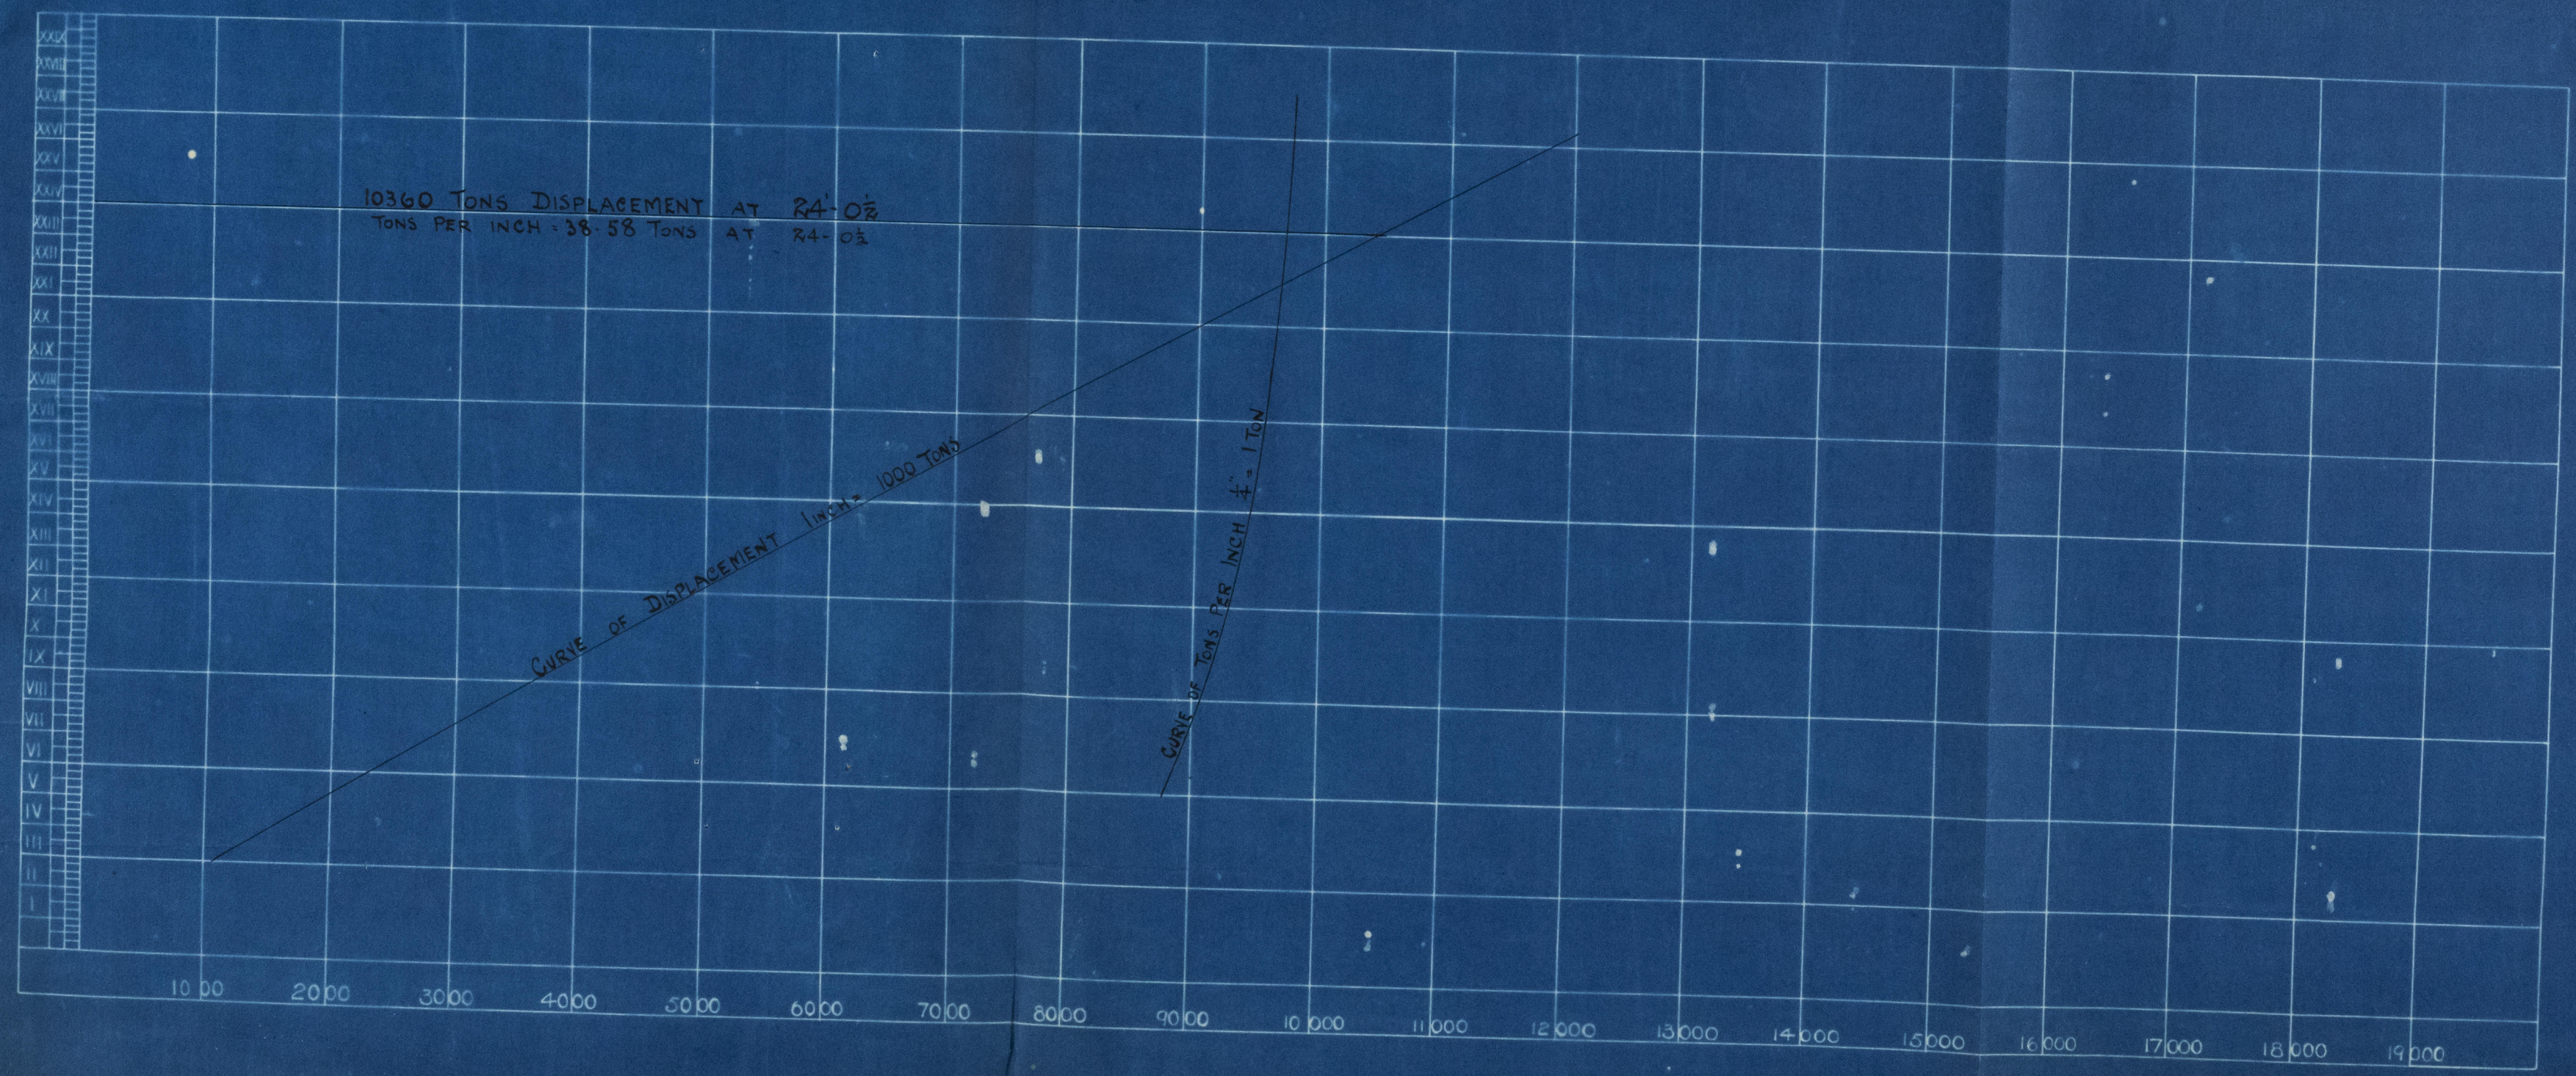

12
"Ardgroom"
Ship's Name.

Port of Registry
and Nationality.

Official
Number.

Gross
Tonnage.

Date of Build.

Particulars of Classification.

Russell Cox No 713
SS Ardgroom
Displacement Scale
Tons per Inch Scale

W1312-0094



© 2021

Lloyd's Register
Foundation

MAKING REPORT
RECEIVED 24.9.18
NOTE - If the
is missing
the details
measurement
d be reported