

STARBOARD ENGINE.
LOOKING FORWARD

Nº OFF PER SHIP		DESCRIPTION	PATTERN NUMBER		MATERIAL	EST. WEIGHT OF EACH IN LBS.	REMARKS	SHOP.	SKETCH Nº OF JIG.
PORT	STARBOARD		PORT	STARBOARD					
1	1	CRANK JOURNAL	R 8912		INGOT STEEL		TO LLOYDS AND BOT TESTS SURVEYS AND REQUIREMENTS.		
1	1	CRANK JOURNAL	R 8913		INGOT STEEL				
1	1	CRANK JOURNAL	R 8914		INGOT STEEL				
1	1	CRANK JOURNAL	R 8915		INGOT STEEL				
3	3	CRANK PINS	R 8916		INGOT STEEL				
4	4	HP & LP CRANK WEBS	R 8917		S.M. STEEL				
2	2	IP CRANK WEBS	R 9008		S.M. STEEL				
4	4	BALANCE WEIGHTS FOR HP & LP CRANKS	R 9009		S.M. STEEL				
12	12	1/4" DIA. DOWEL PINS	R 9013		STEEL BAR		C.S. I		
4	4	2" DIA. BOLT	R 9014		28 TO 32 TON STEEL BAR		C.S. I		

Nº 926 G.


929G

CRANKSHAFT.

SCALE 1 1/2" = 3" = 1 FOOT.

W.P.B. 20. 2. 33

W.P.B. 20. 2. 33

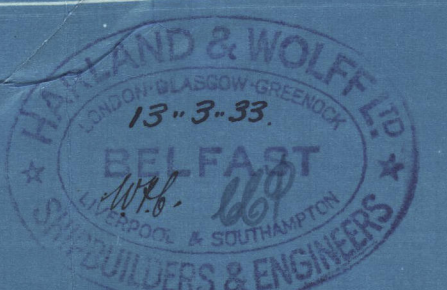

42826

Y. Prabhavati.

Hansen & Joys W.

9296

(Cranksheft)

GLASGOW REPORT NO.

53862.

Beefast Rpt. 11136.

RETAIN

© 2021

Lloyd's Register

W1317-0130
Foundation