


SCALE: 1/2" = 1 FOOT




GENERAL ARRANGEMENT — PRELIMINARY

 

PROFILE & DECK PLAN.

DIMENSIONS

LENGTH (ON DECK)	66'-6"
BREADTH (MOULDED)	17'-0"
DEPTH (MOULDED)	6'-3"

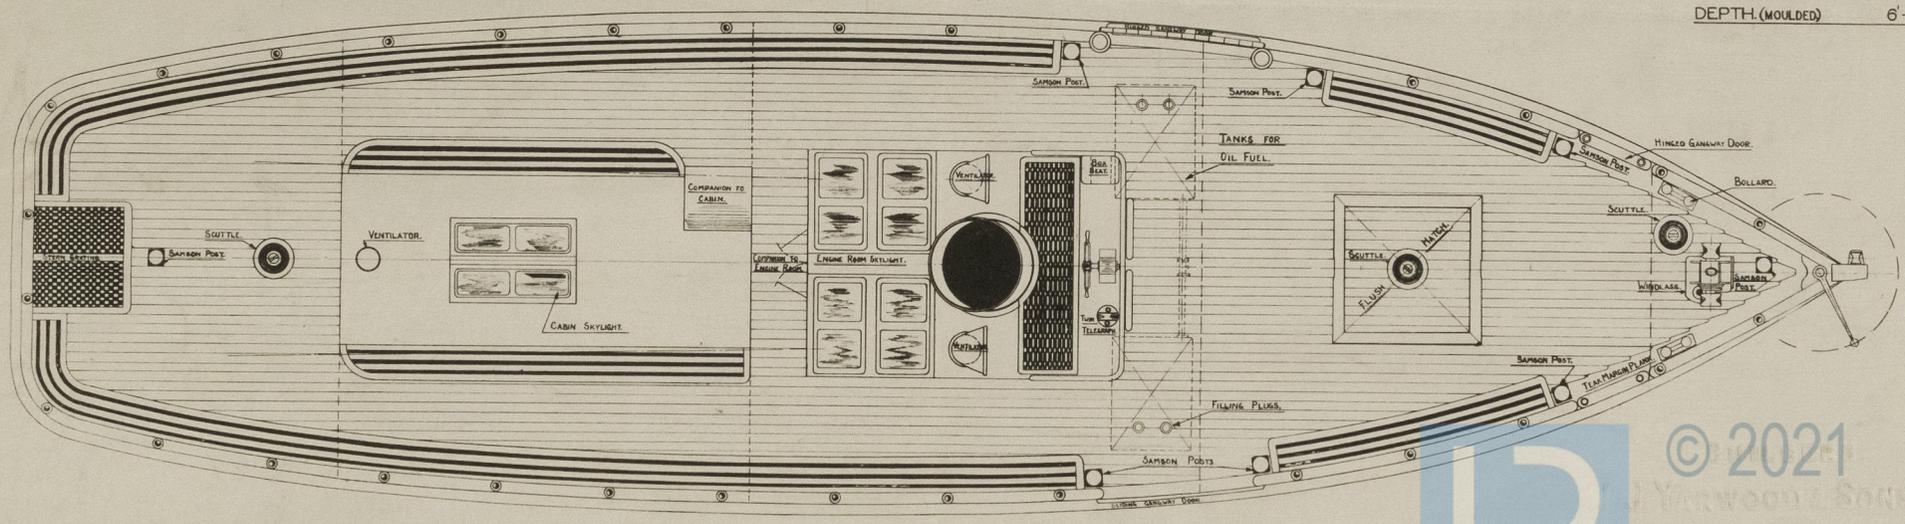

PROPOSED TWIN SCREW DIESEL FERRY FOR THE FLEETWOOD CORPORATION.

© 2021
 Lloyd's Register
 Foundation

DRAWING NO. F/2.

W1319-0172

Profiled Deck

490
Yarwood's

Ferry Boat

66.5 x 17 x 68

~~GEN. BOX NO~~ 162

2

LUNEVALE

LIV. RPT. 105988

~~RETAIL~~

W1319-0172



© 2021

Lloyd's Register
Foundation