


CRANKSTAFF. CS6M.

Scale 1 - 1 Foot

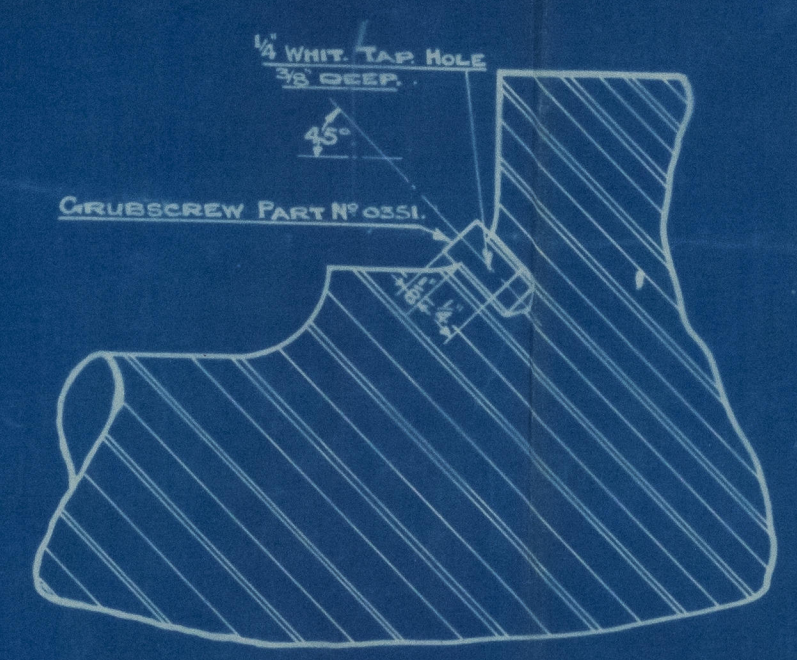

HOLES 12 P.C.D.

N.B.

CRANKPINS TO BE PARALLEL TO AXIS OF CRANKSHAFT TO WITHIN -.001'

CRANKTHROWS TO WITHIN $\begin{matrix} +.010' \\ -.005' \end{matrix}$ LIMITS.

DESIGNED BY.	R. J. W.	15. 10. 75.
TRACED BY.	F. I. B.	25. 10. 75.
CHECKED BY.	<i>R. J. W.</i>	<i>31. 10. 75.</i>
APPROVED BY.		
MATERIAL. S. M. A. STEEL.		

Vickers-Pettus

Engines 1058-9

Crank-shaft.

London Report No. 91,035

W. V. Loughland.

RETAIN



© 2021
W1319-0335

Lloyd's Register
Foundation