



DISPLACEMENT CURVE

S.S. No. 704.

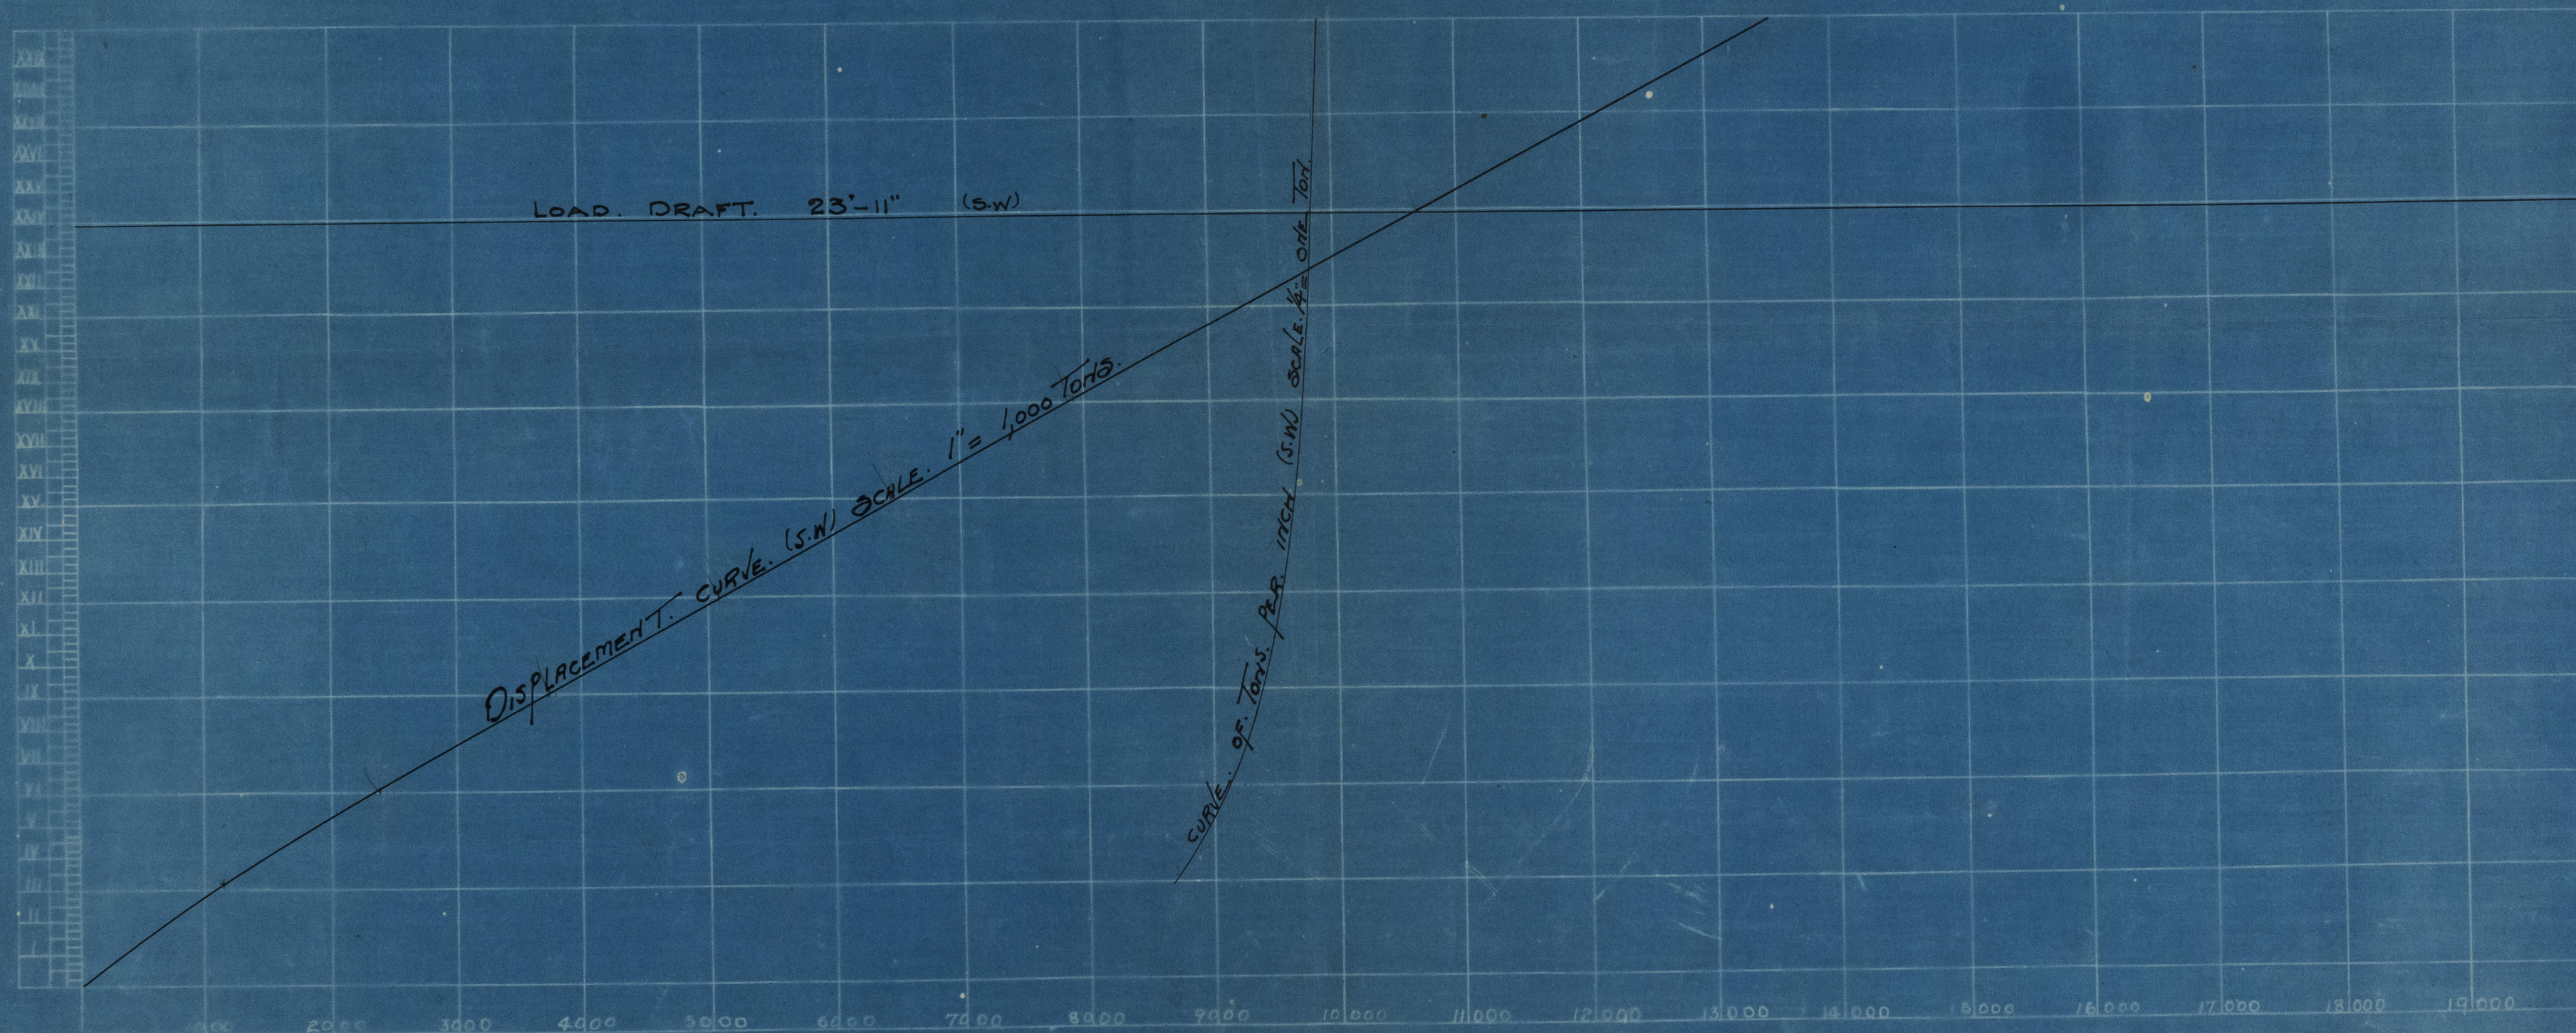

DISPLACEMENT AT L^y. W.L (23'-11" S.W.) = 10680 TONS
 TONS PER INCH AT L^y. W.L (23'-11" S.W.) = 39.25 TONS.

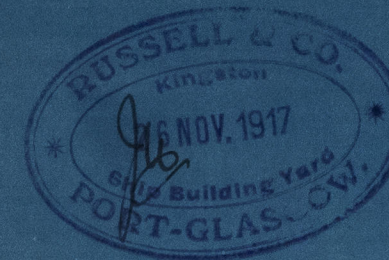

© 2021

Lloyd's Register
 FW 320-0305