



№ 415 CONSTRUCTION PROFILE AND DECK PLANS.

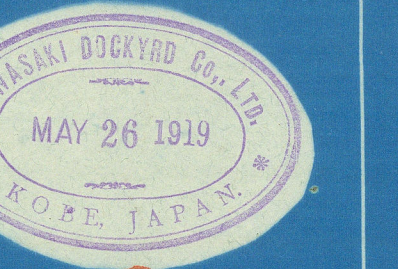

SCALE $\frac{1}{8}'' = 1'-0''$

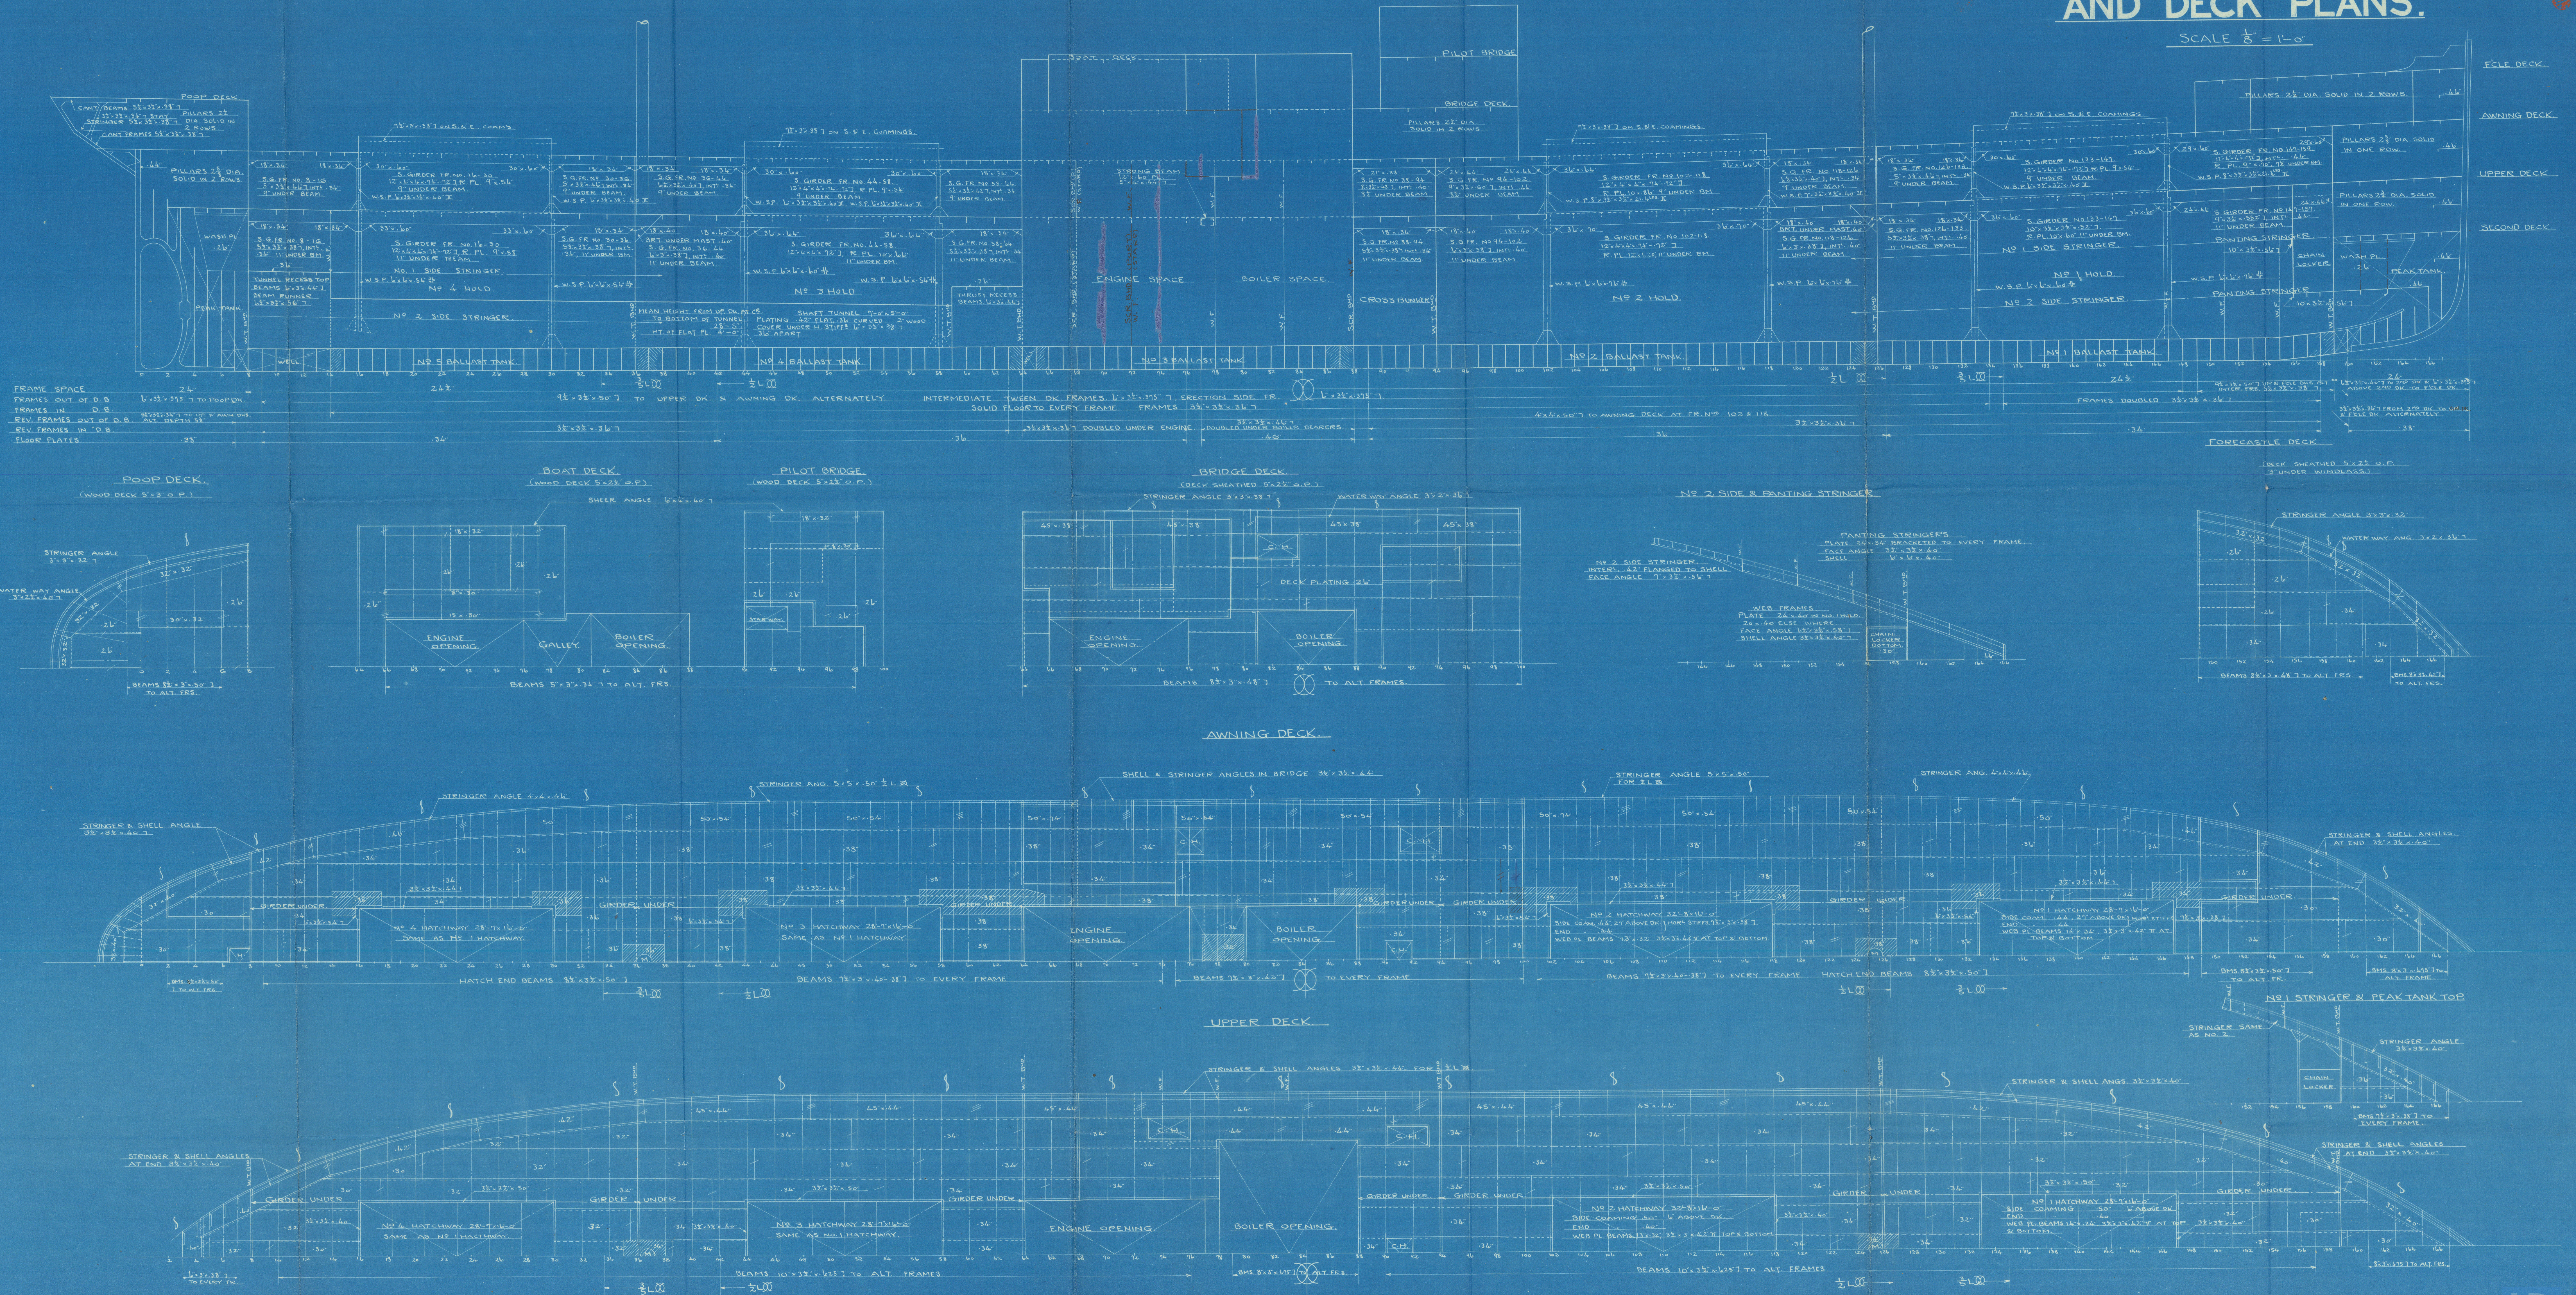

415
SHANGHAI H

Profile + Decks

2417.

Kobe



© 2021

Lloyd's Register
Foundation

W1324-0059