

M.S. CHOJO MARU.¹⁷

CONSTRUCTION PROFILE & DECK PLAN. (SHEET II)



SCALE 1/8" TO ONE FOOT.

BOAT DECK:-
 BEAM 4 3/4" x 3" x 32' A
 STRINGER ANGLE 3" x 2 1/2" x 38' A
 GUTTER ANGLE 7/8" x 2 1/2" x 36' A
 CURTAIN PLATE 11" x 30"
 STANCHIONS UNDER 3/4" x 3/4" x 38' A, SPACED 8'-0" APART


FLYING BRIDGE DECK:-
 CURTAIN ANGLE 4 3/4" x 3" x 32' A
 PLATE 2 1/2" x 34"
 GUTTER WATER ANGLE 7/8" x 2 1/2" x 36' A

HATCH NO.	FR. NO.	SIZE OF HATCH	DECK	NO. OF WEB BEAM PLATES	WEB BEAM TOP & BOTTOM D. ANGLES	HATCH OF COAMING ANGLE	THICKNESS OF COAMING SIDE END	CARRIER ANGLE	COAMING D. ANGLES	COAMING HORIZONTAL BUTT JOINT D. ANGLES	REMARK.
Nº 1	14-15	16'-0" x 16'-0"	UPPER DS	2	12" x 32'	3" x 3" x 42' B	24'	44'	3" x 3" x 50' A	3" x 3" x 42' A	SIDES ONLY
Nº 2	15-16	16'-0" x 16'-0"	UPPER DS	2	12" x 32'	3" x 3" x 42' B	24'	44'	3" x 3" x 50' A	3" x 3" x 42' A	SIDES ONLY
Nº 3	16-17	20'-0" x 16'-0"	UPPER DS	3	12" x 32'	3" x 3" x 42' B	24'	44'	3" x 3" x 50' A	3" x 3" x 42' A	SIDES ONLY
Nº 4	17-18	24'-0" x 16'-0"	UPPER DS	3	12" x 32'	3" x 3" x 42' B	24'	44'	3" x 3" x 50' A	3" x 3" x 42' A	SIDES ONLY
Nº 5	18-19	16'-0" x 16'-0"	UPPER DS	2	12" x 32'	3" x 3" x 42' B	24'	44'	3" x 3" x 50' A	3" x 3" x 42' A	SIDES ONLY
Nº 6	19-20	16'-0" x 16'-0"	UPPER DS	2	12" x 32'	3" x 3" x 42' B	24'	44'	3" x 3" x 50' A	3" x 3" x 42' A	SIDES ONLY


MARK A AS FOR HATCH SIDE COAMING REFER TO THE TABLE OF "W.C. PILLAR GIRDER" ON (SHEET I)
 HATCH COVER 3" THICK ALSO ANOTHER DS

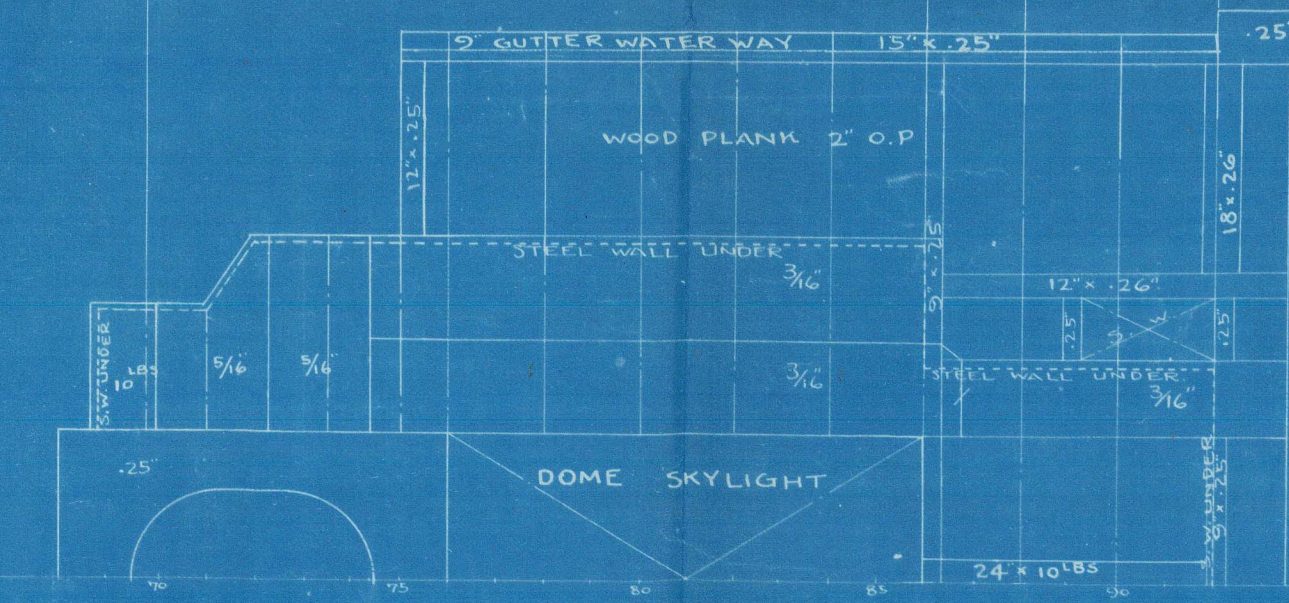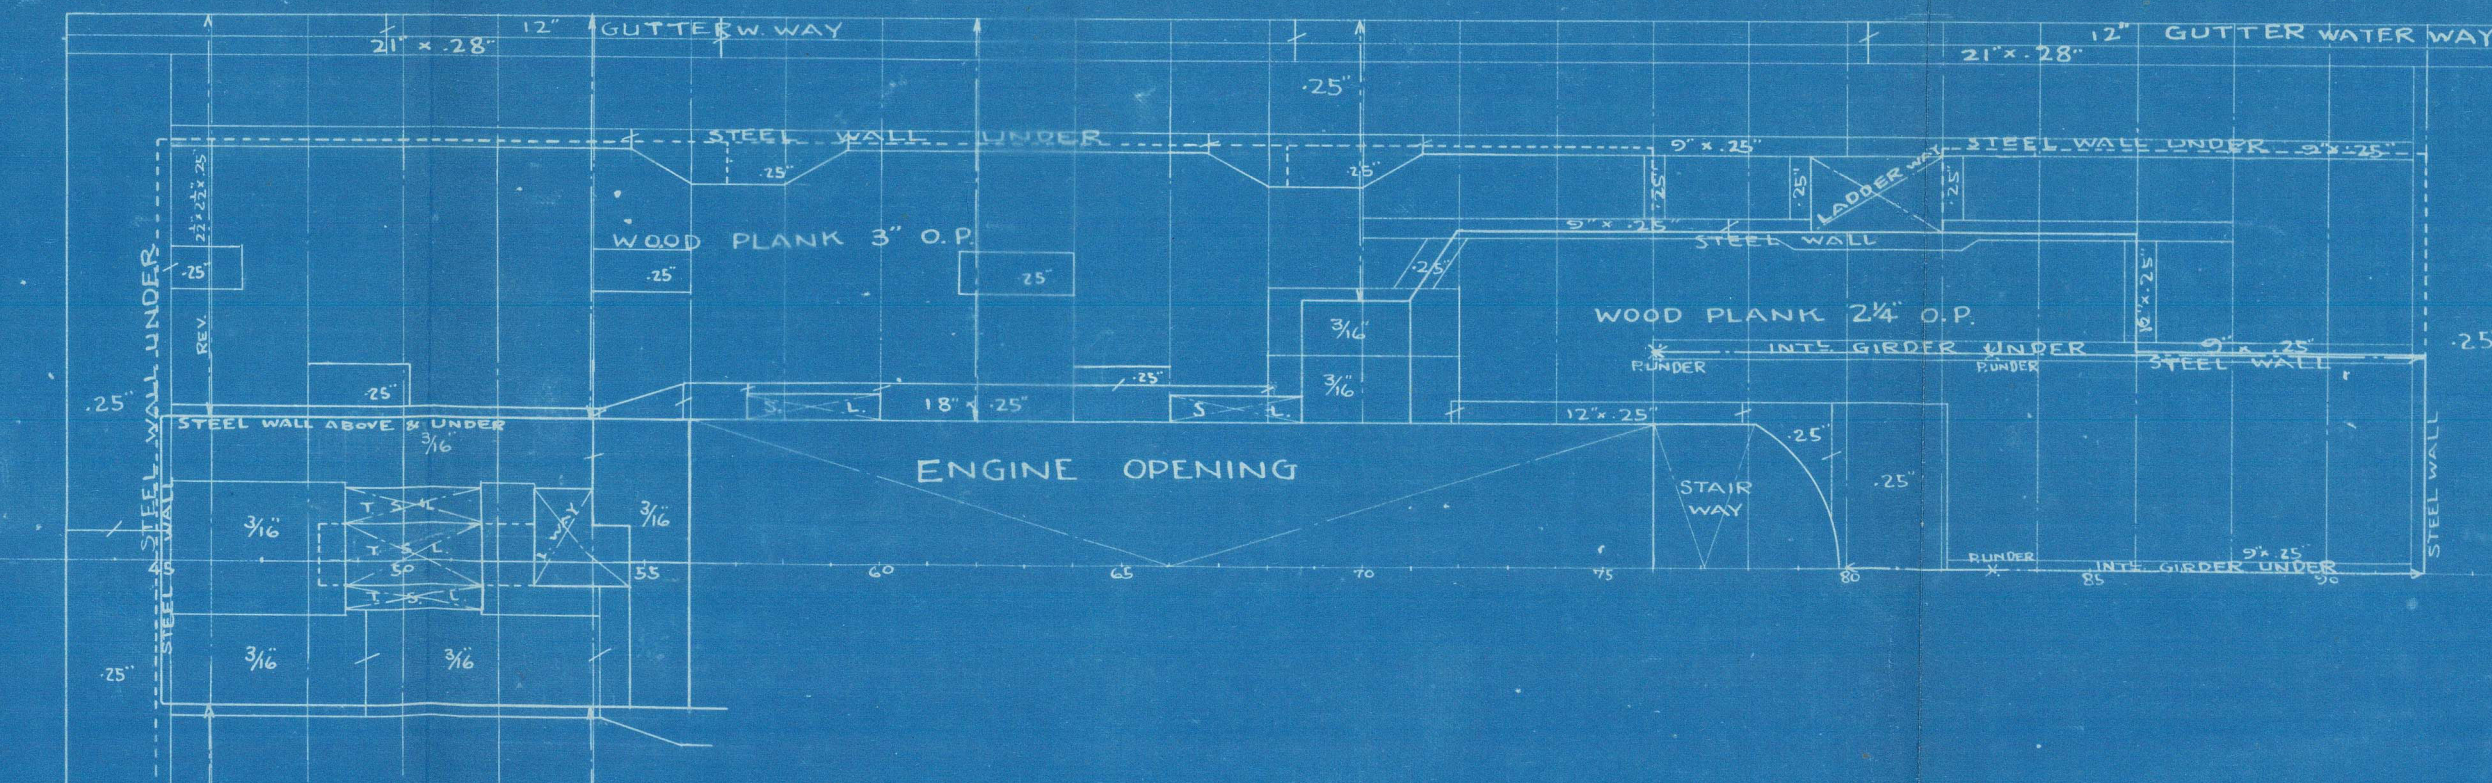


BRIDGE DECK:-
 STRINGER PLATE 50' x 42"
 GUTTER ANGLE 3 1/2" x 3 1/2" x 38"
 BEAMS 3" x 2 1/2" x 36"
 KNEE 24" x 44"

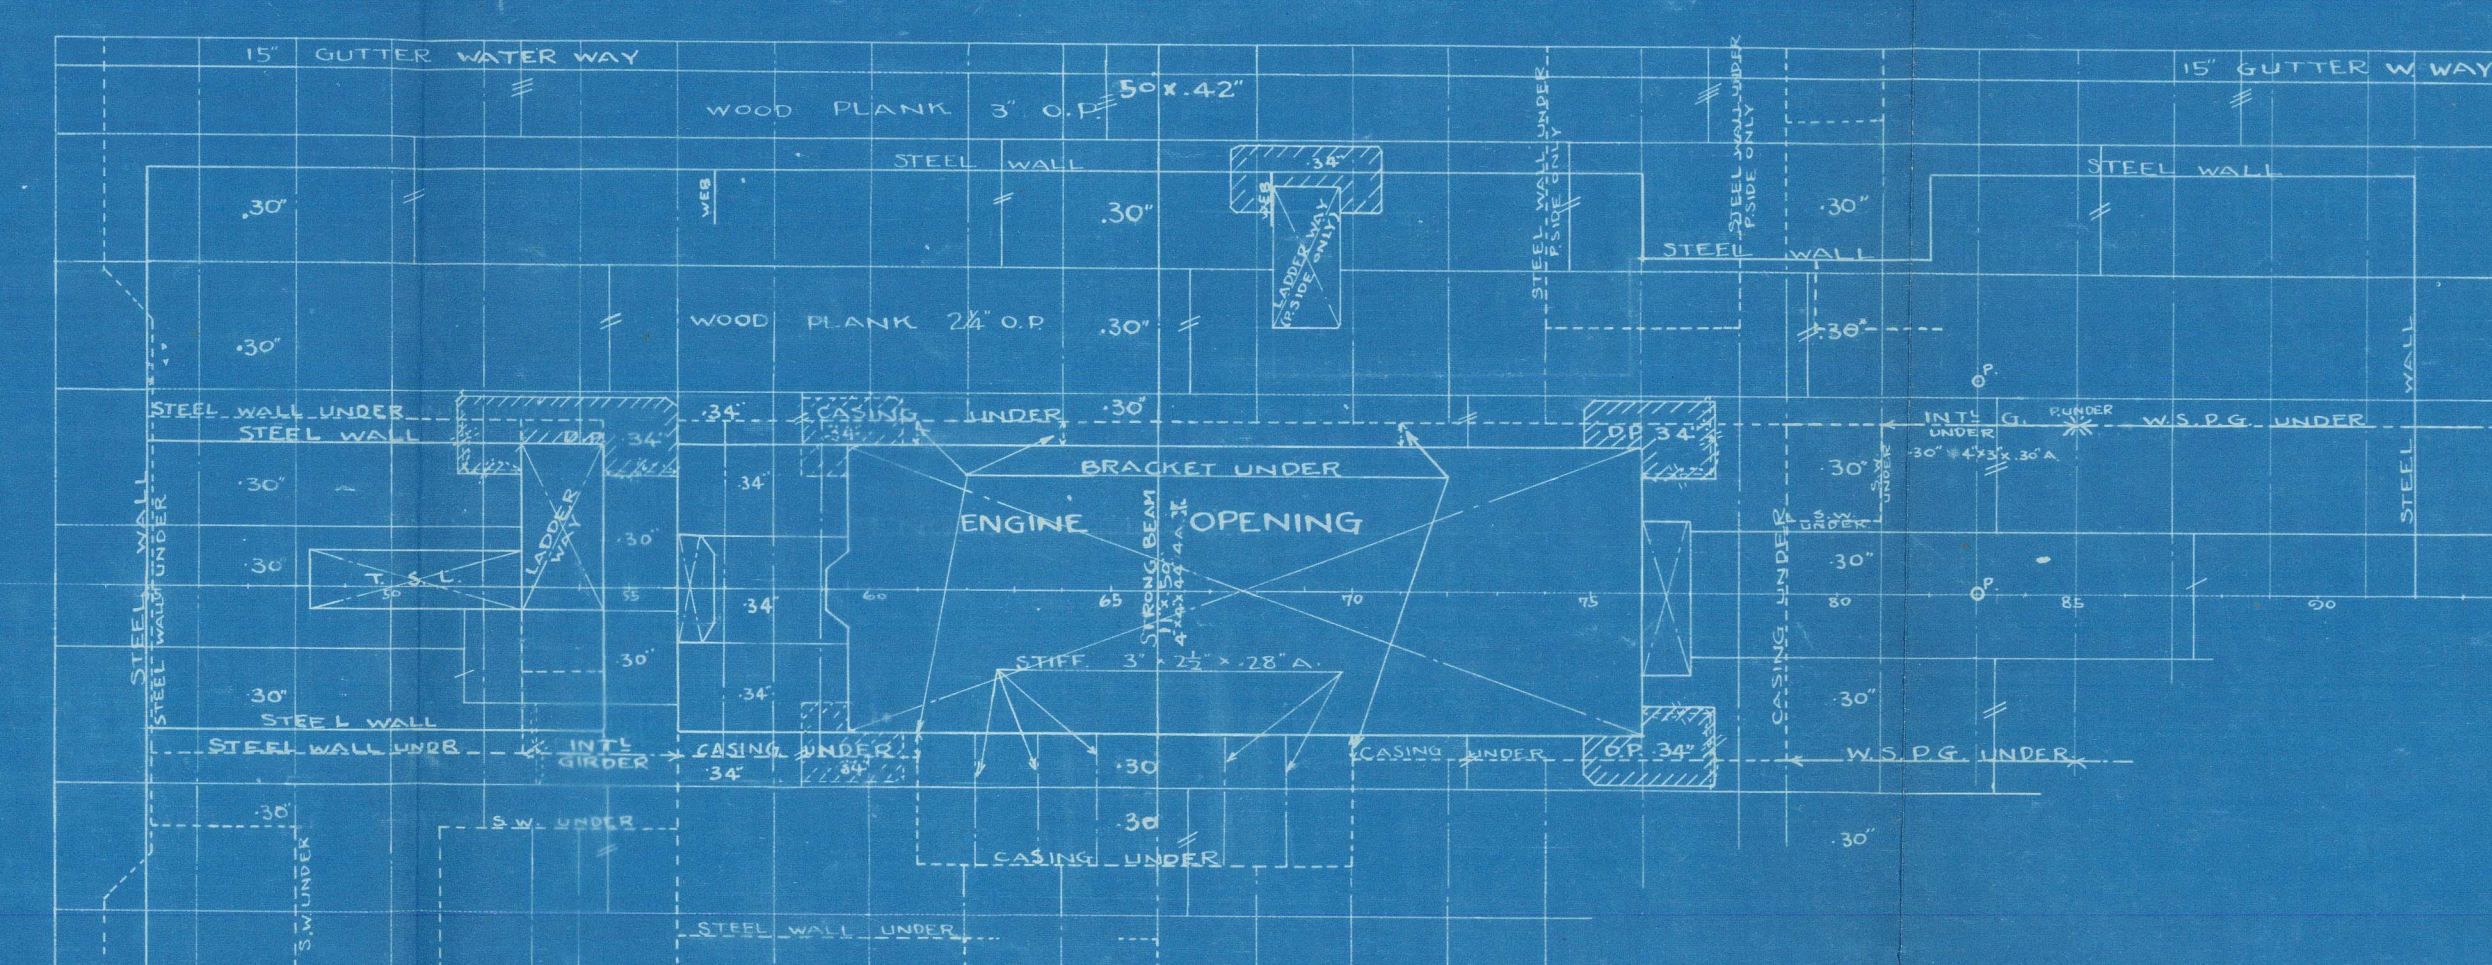

WINCH PLATFORM & HOUSE:-
 CURTAIN PLATE 5" x 28"
 BEAM 3 1/2" x 3" x 32' A
 STRINGER ANGLE 3 1/2" x 2 1/2" x 38' A
 BRACKET 30"
 HOUSE PLATE AS SHOWN 24" x 36" x 3/4" INSIDE HOUSE
 STEELER 3" x 3" x 25' A 2 1/2" x 3" x 25' A INSIDE HOUSE
 DECK TOP ANGLE 3 1/2" x 2 1/2" x 38' A 2 1/2" x 3" x 25' A RESPECTIVELY

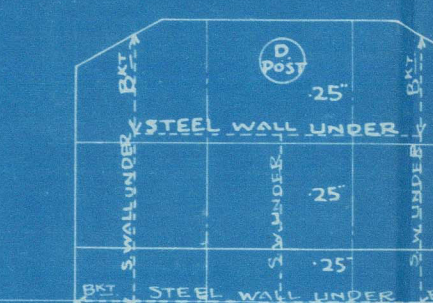


FILE DECK:-
 STRINGER ANGLE 3" x 3" x 32' A
 GUTTER ANGLE 7/8" x 2 1/2" x 36' A
 WOOD PLANK 3" O.P.



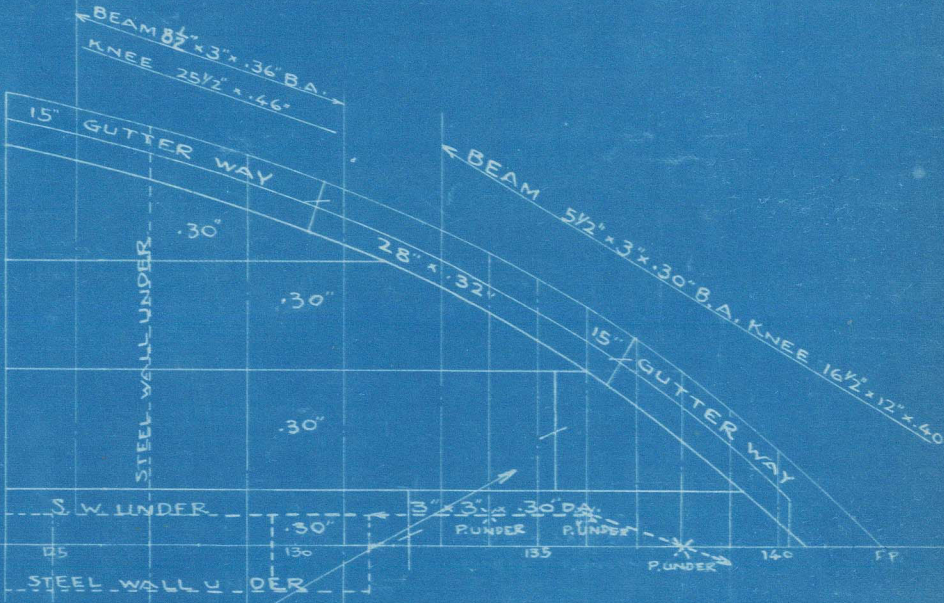


SUITABLE PILLARS UNDER WINDLASS TO SUIT ARRANGEMENT

UPPER DECK:-
 GUTTER WAY ANGLE 3" x 2 1/2" x 36' A

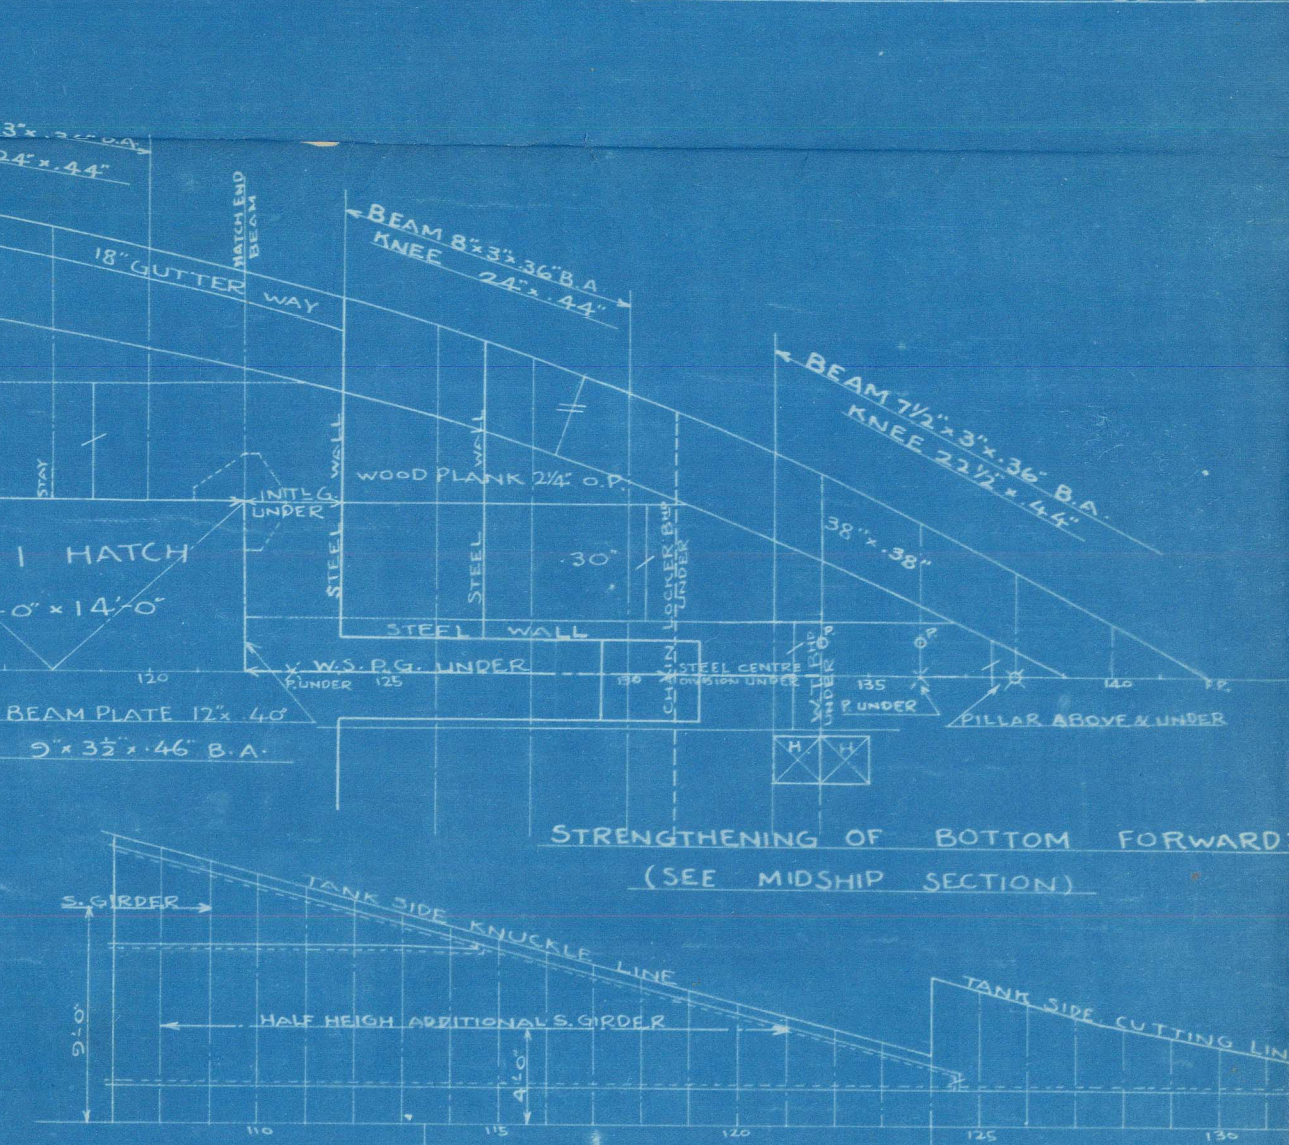

STRENGTHENING OF BOTTOM FORWARD (SEE MIDSHIP SECTION)

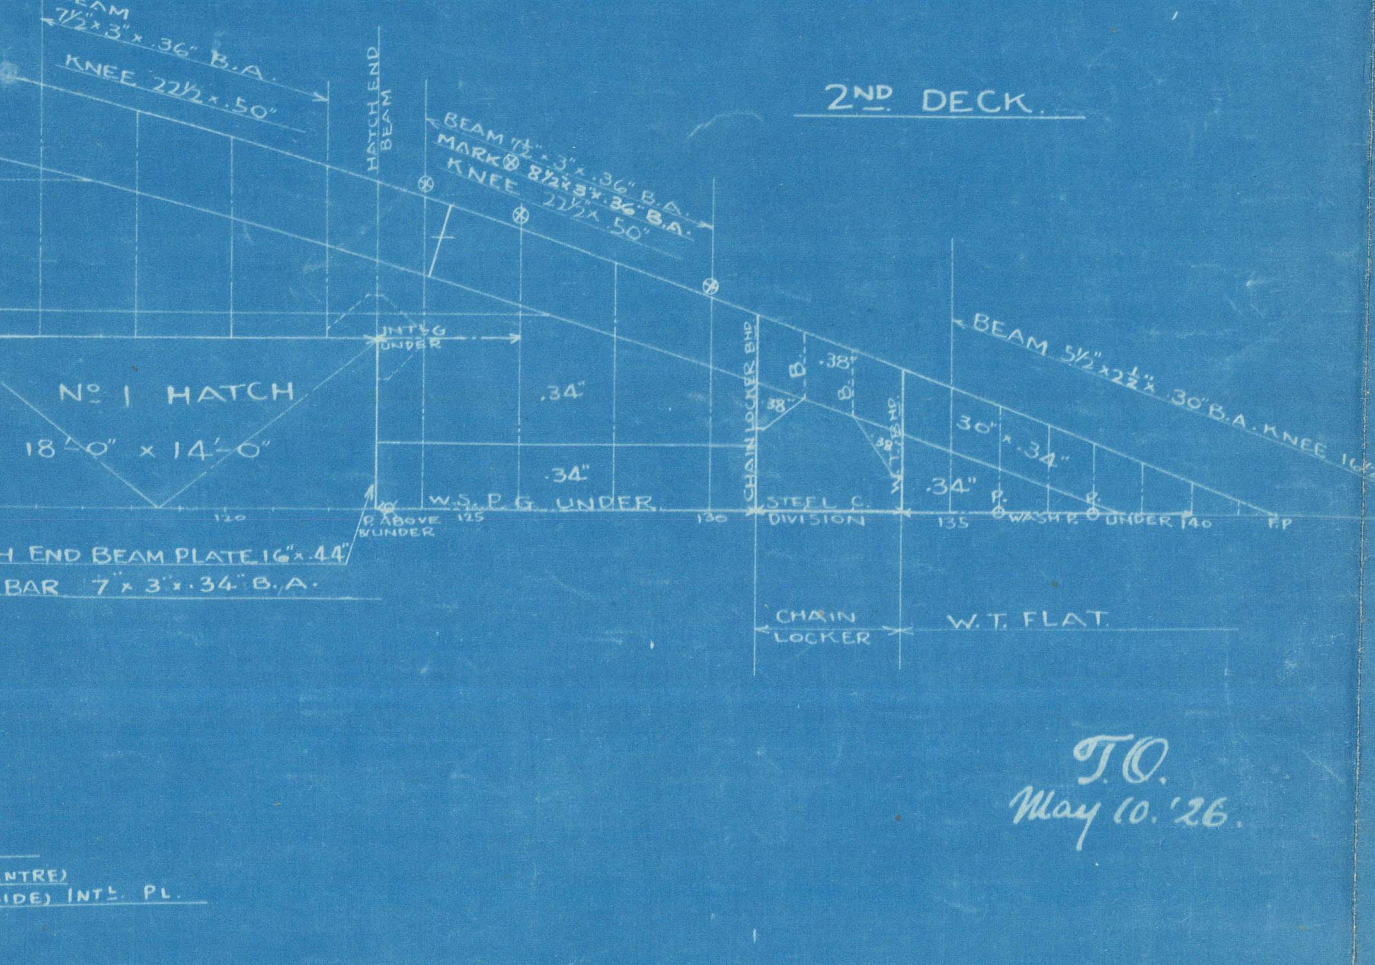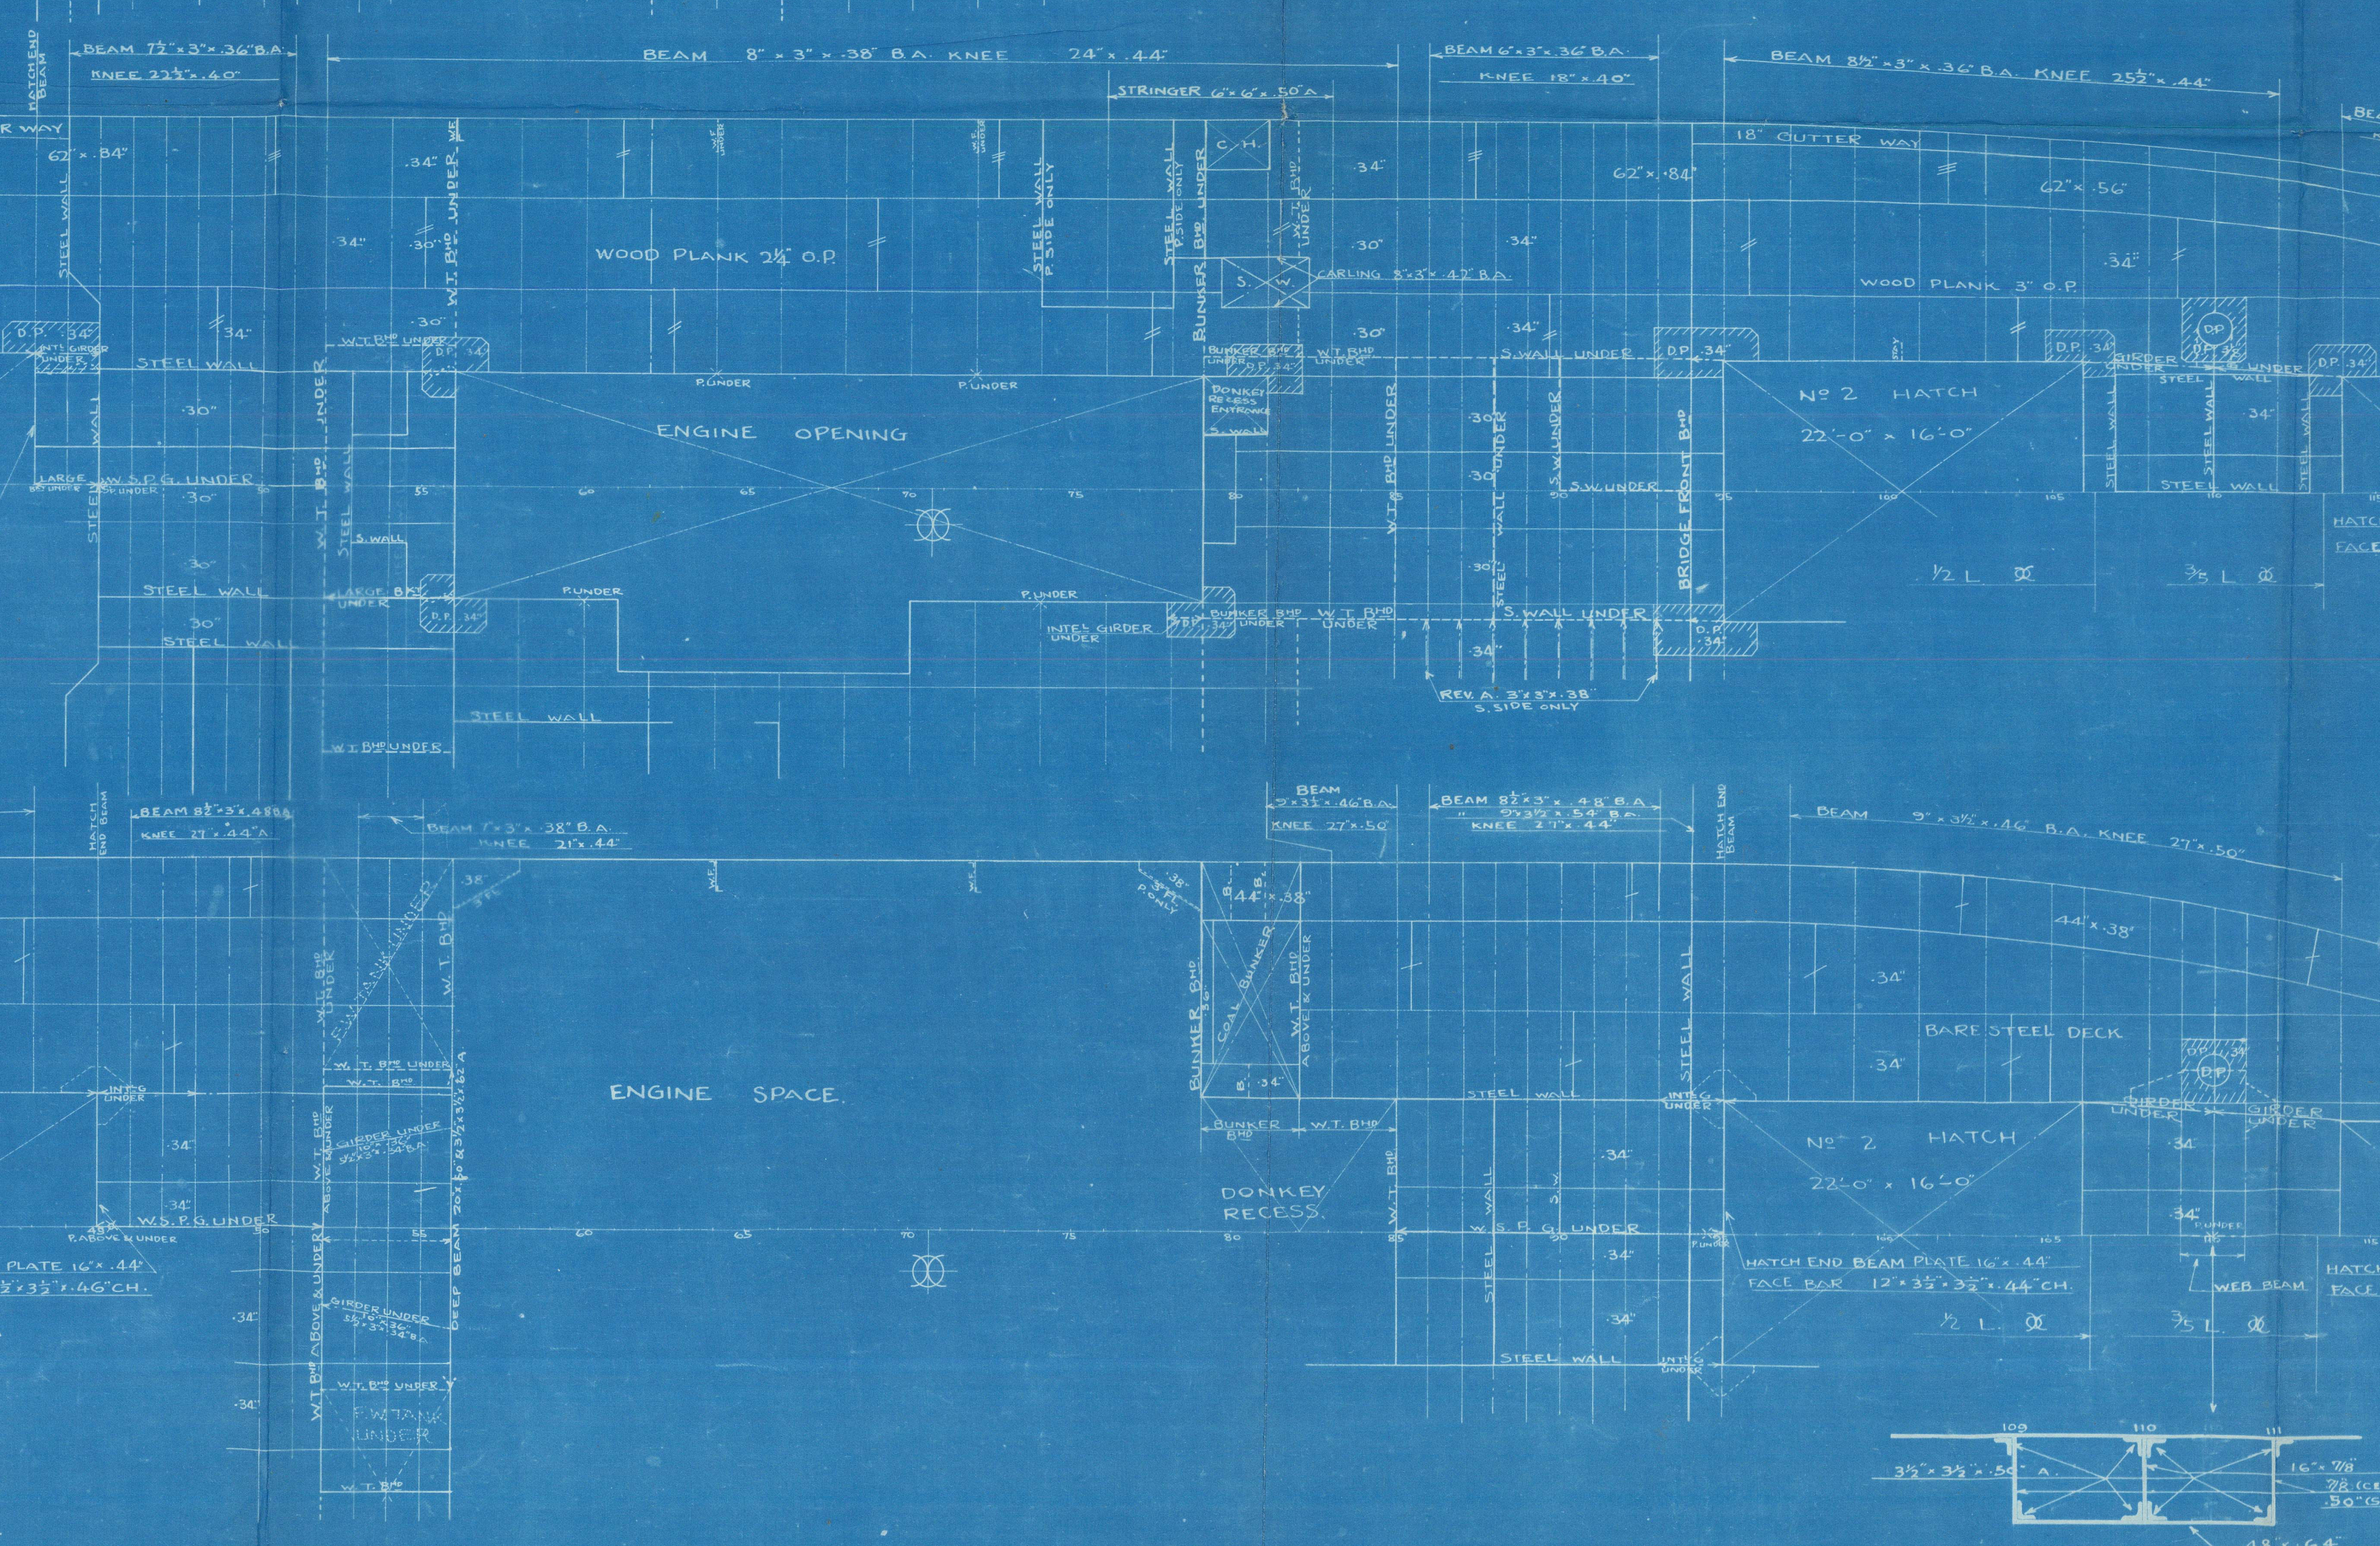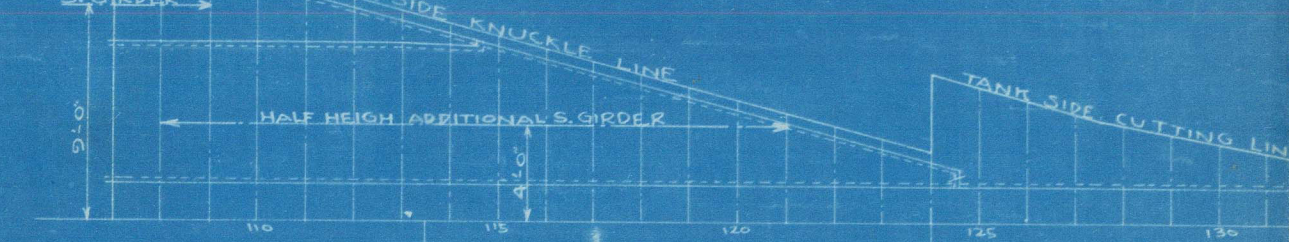

MAN 24 1927
 14258
 MAR 24 1927

S. Nº 424
 M.S. CHOJO MARU
 CONSTRUCTION PROFILE
 & DECK PLAN (SHEET II)
 (FINISHED PLAN)
 SCALE 1/8" = 1 FOOT.

14258
 MAR 24 1927
 14258

TO
 May 10, 1926

© 2021
 Lloyd's Register Foundation

1111

1111

1111



© 2021

Lloyd's Register
Foundation