


第18番切断  
船=向ヲ見ル

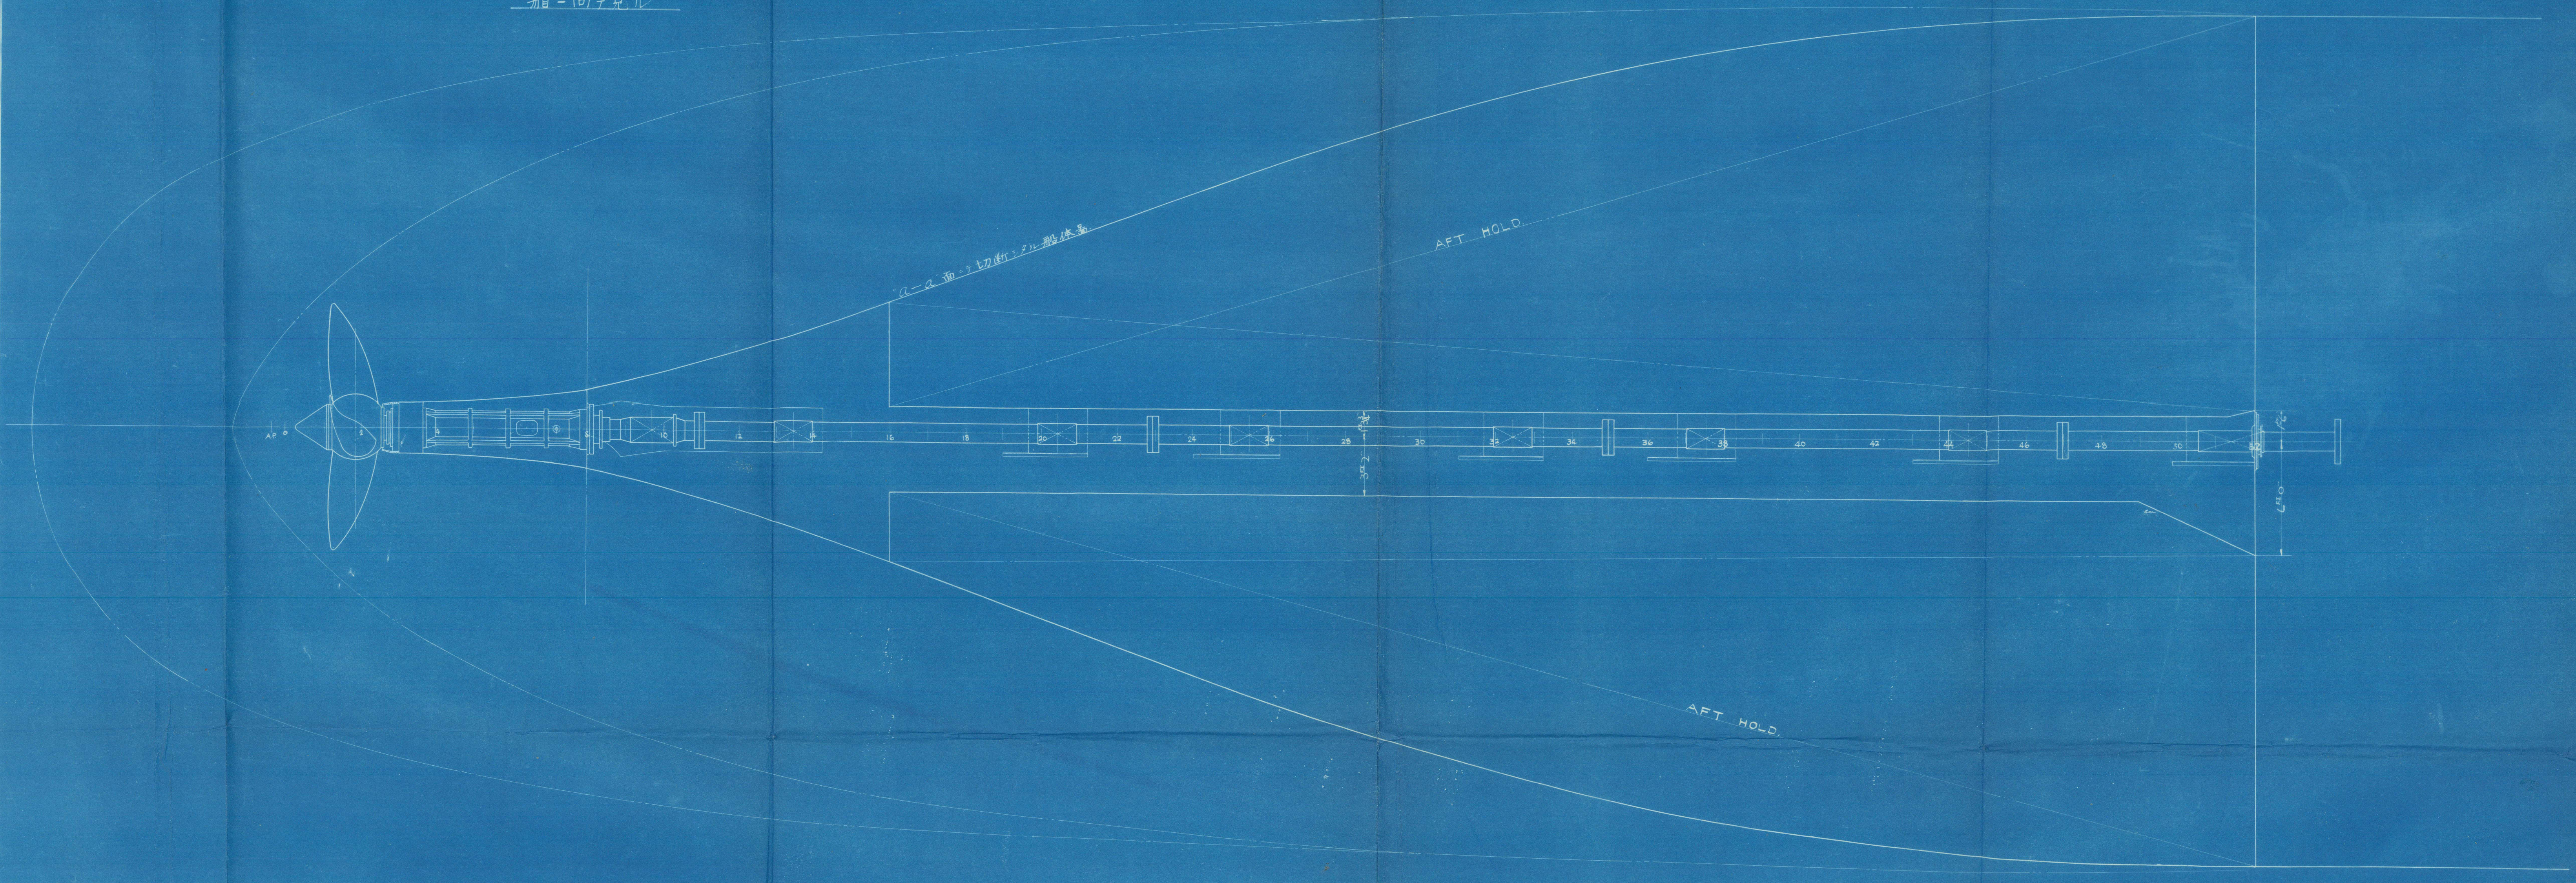


O.S.K. DIESEL BOAT.  
No 424.

SHAFT ARRANGEMENT.



DR. No S-1

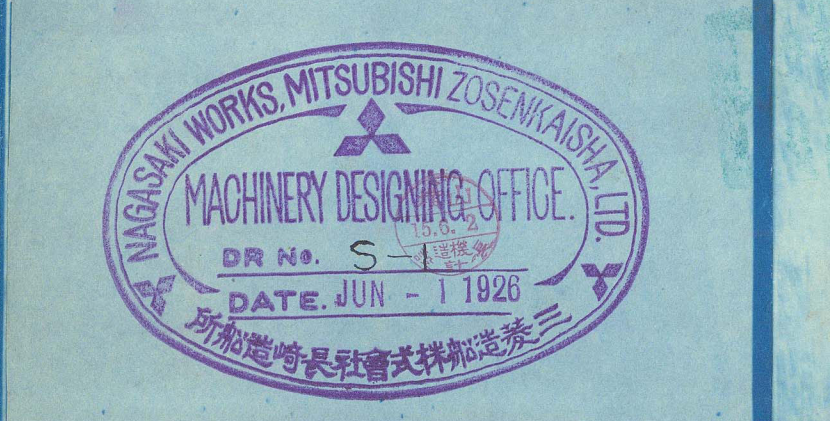

SCALE 1:48





© 2021

Lloyd's Register  
Foundation