


LONG $\frac{1}{2}$ SEAM
WELDED.

SEE LETTER
GOTHENBURG 24-7-36

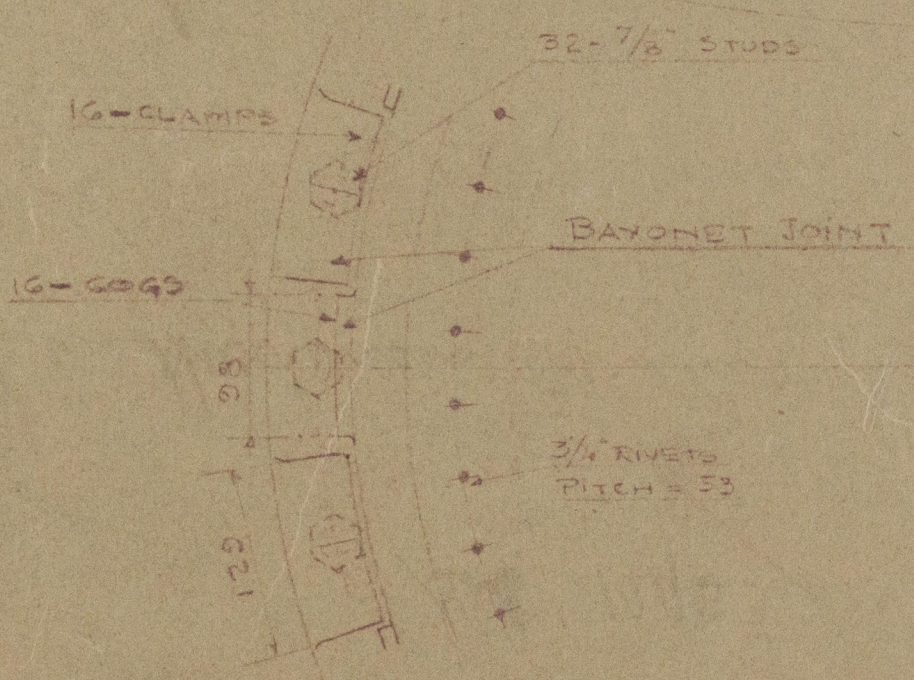

COMPARE DRAWG. # 84879 HARTMANN EXTRACTOR



FL/R FRATERIN



© 2020
Lloyd's Register
Foundation

10. R. 108.
20-7-36

SCALE 1/10
DRAWN BY W.C.

MANHOLE IN
HARTMANN EXTRACTOR

WI 33-0150

Fraternitas

Lot 10953

Mantle in Hartman Extractor

W133-0150



© 2020

Lloyd's Register
Foundation