
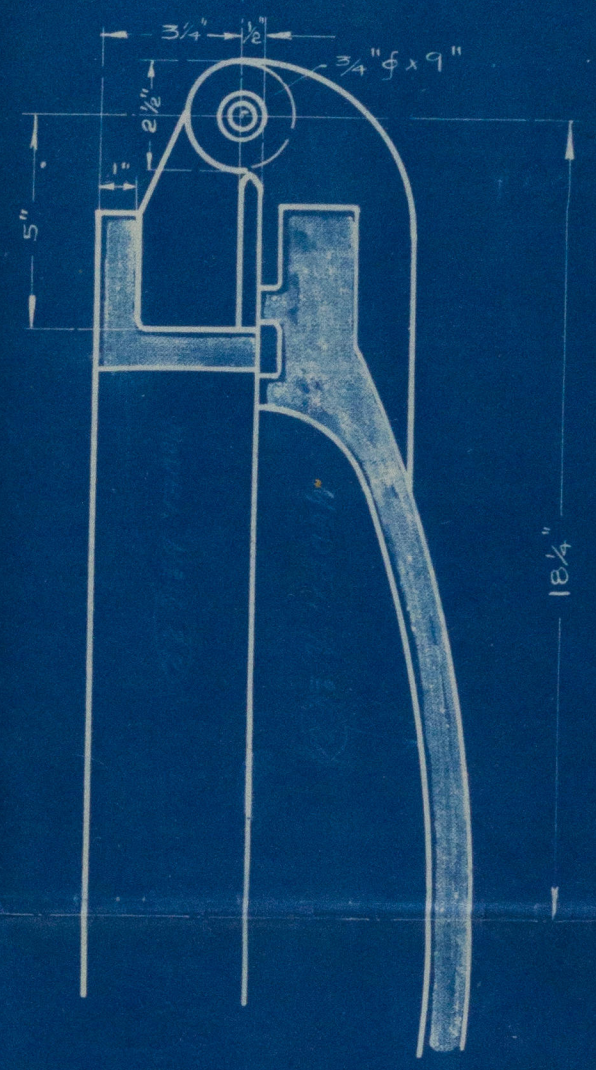


24-5-23

TRACING NO. 2406  
HYLDE NO. 16

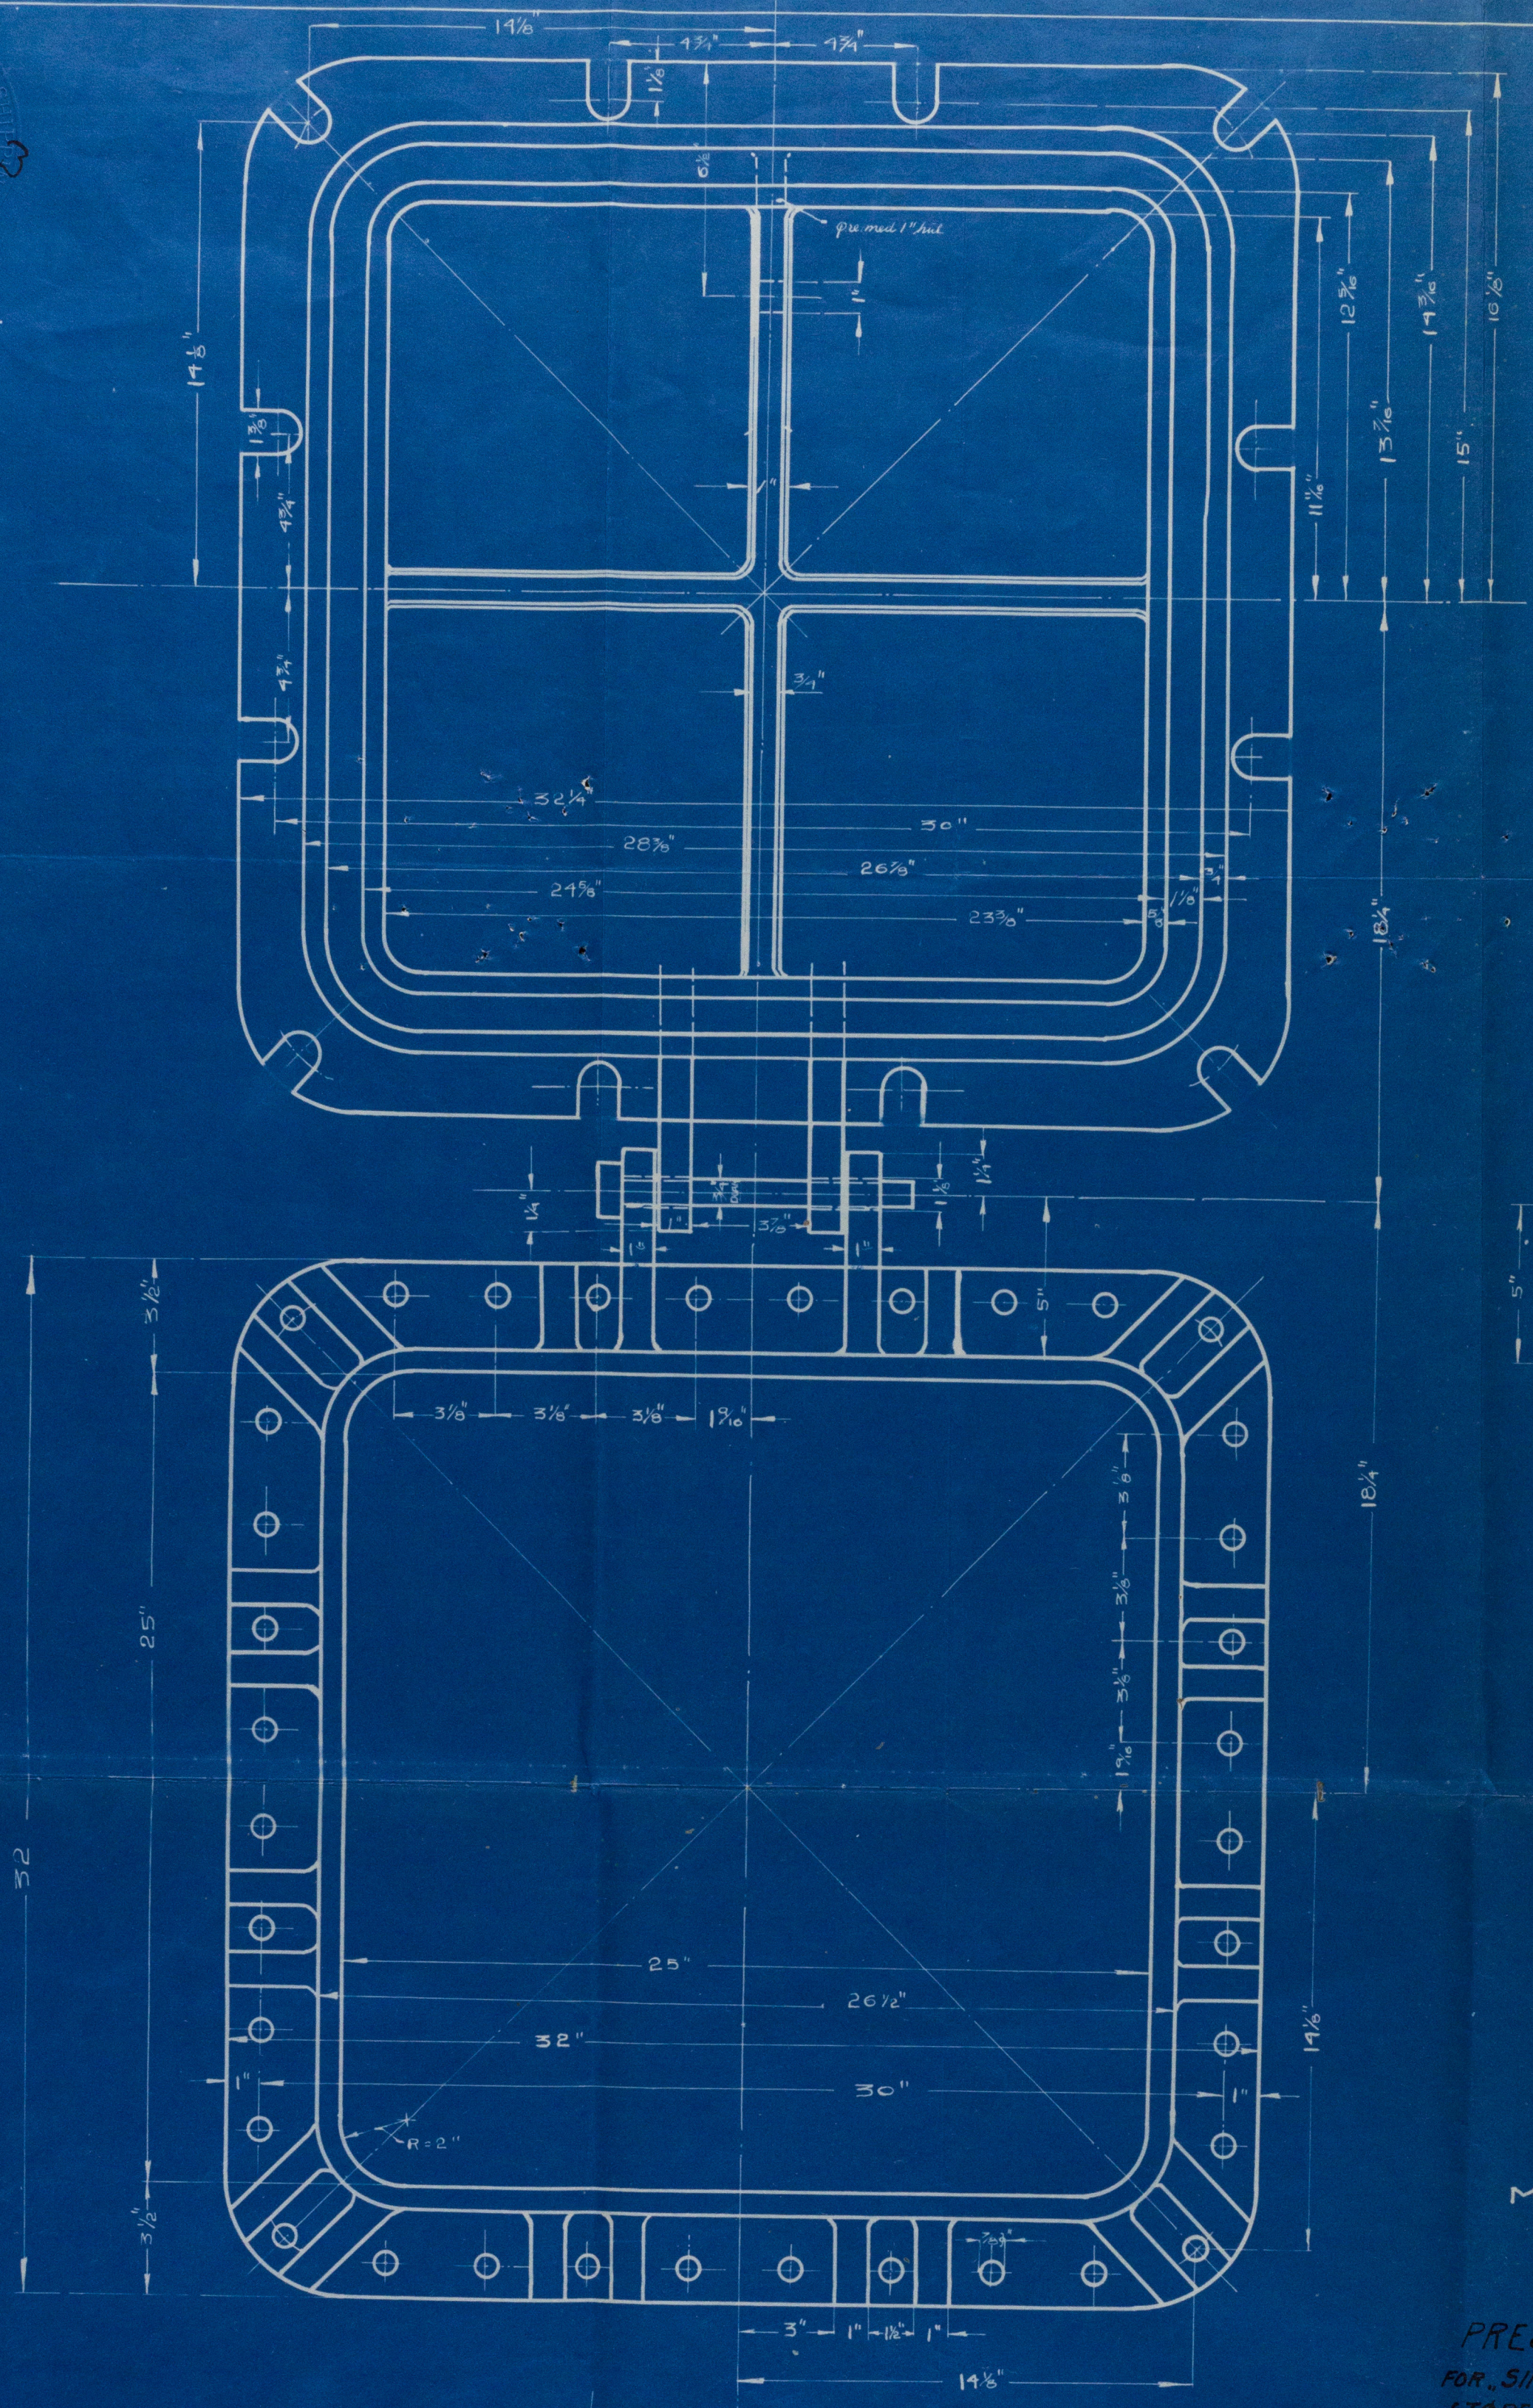

# GRAXELUGE


FOR PRESKJEDLE

MATERIAL: STØBESTAAL

SKALA: 3" = 1 FOD

PRESKJELER No 310-325  
FOR "SIR JAMES CLARK ROSS" 7/8 ROSSHAVET.  
STØRELSE: 8'-0" x 9'-6" HØI.  
ARBEIDSTRYK 60%  
PRØVETRYK 120%.

16 STYKKE

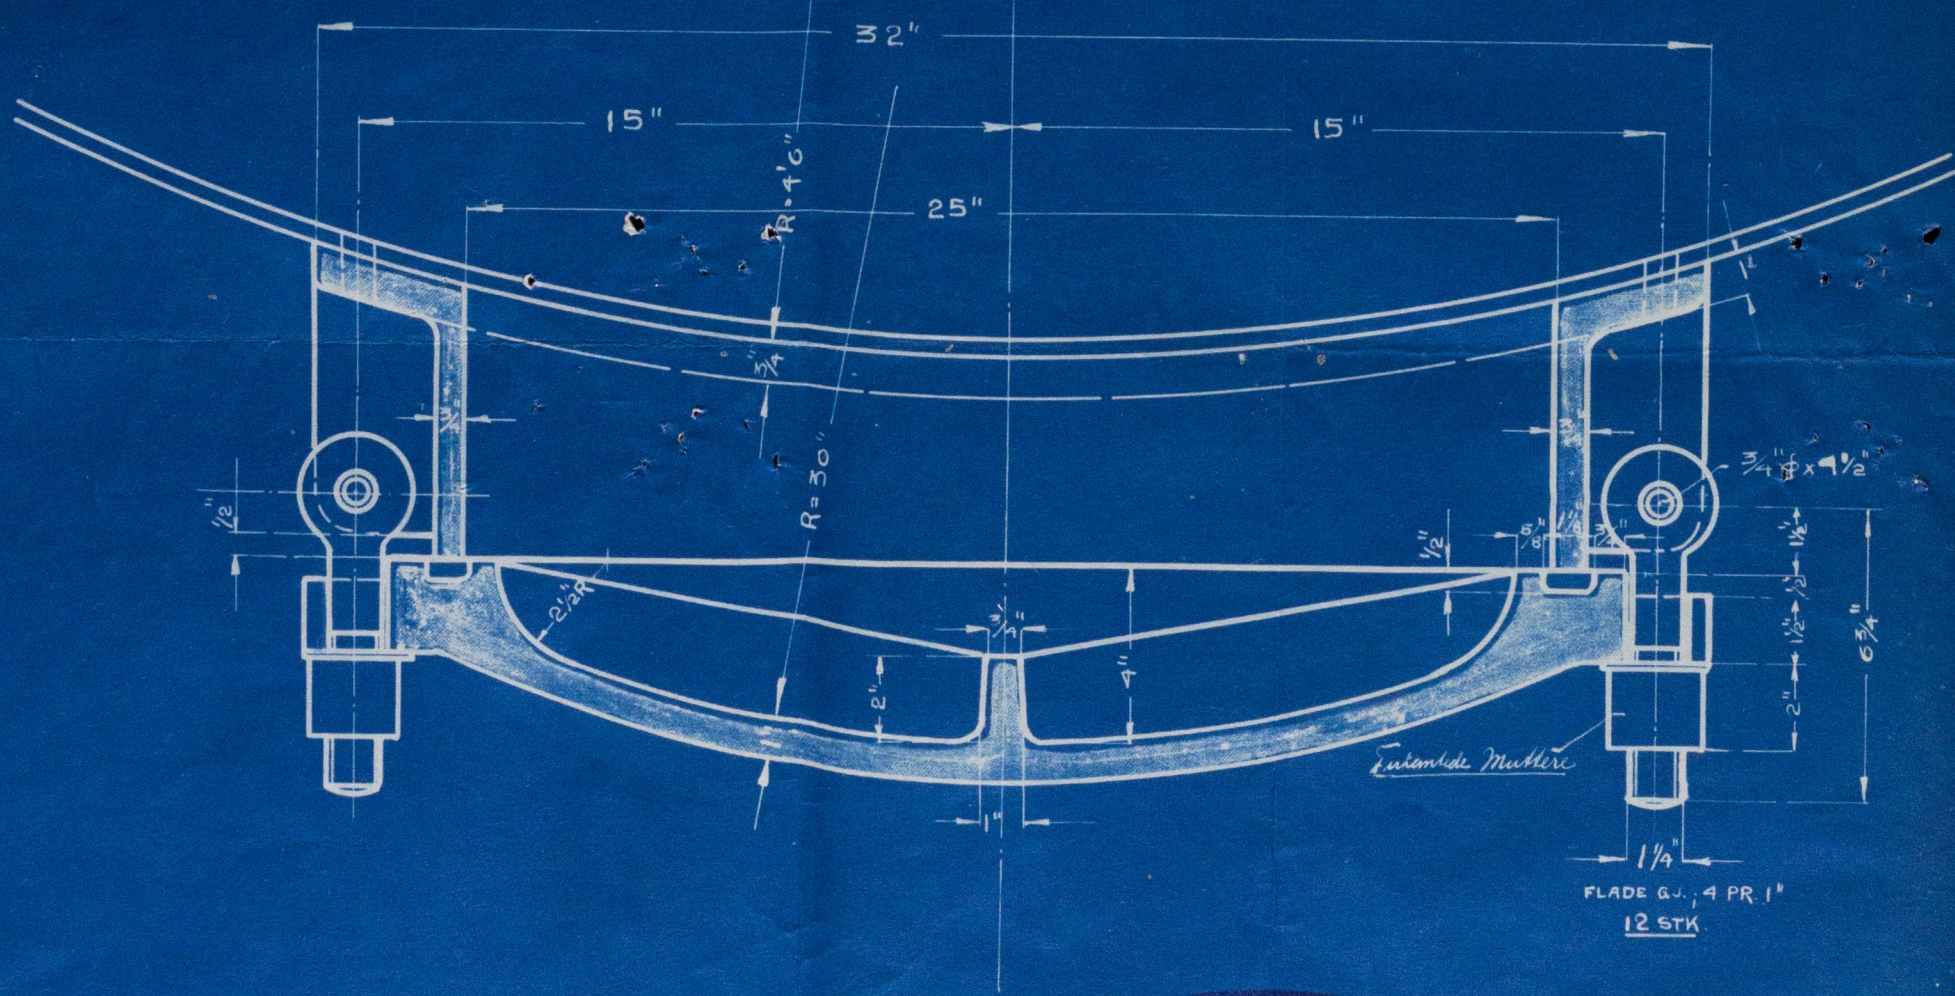

Framnæs mek. Værksted  
Den 15-5-1926  
Copt No. 2406  
Pr. Sandefjord

SCALA: 3" = 1 FOD.

FRAMNÆS MEK. VÆRKSTED

FRAMNÆS PR. SANDEFJORD, NORWAY.

KROG NO. \_\_\_\_\_ DATUM 29-6-1914

TEGNET AV *Kopland* TRACED AV \_\_\_\_\_

TJENNEMSET AV \_\_\_\_\_

TEKNECHEF \_\_\_\_\_

APPROBERET AV \_\_\_\_\_

RENO NO. \_\_\_\_\_

TRACING No. 2406  
HYLDE No. 16



Xia 2609

Press bl.

W133-0249



© 2020

Lloyd's Register  
Foundation