


NO 1095  
GENERAL ARRANGEMENT  
SCALE 1/8 IN. TO ONE FT.  
284'-6" x 45'-6" x 23'-0"

SHEET. I

PROFILE

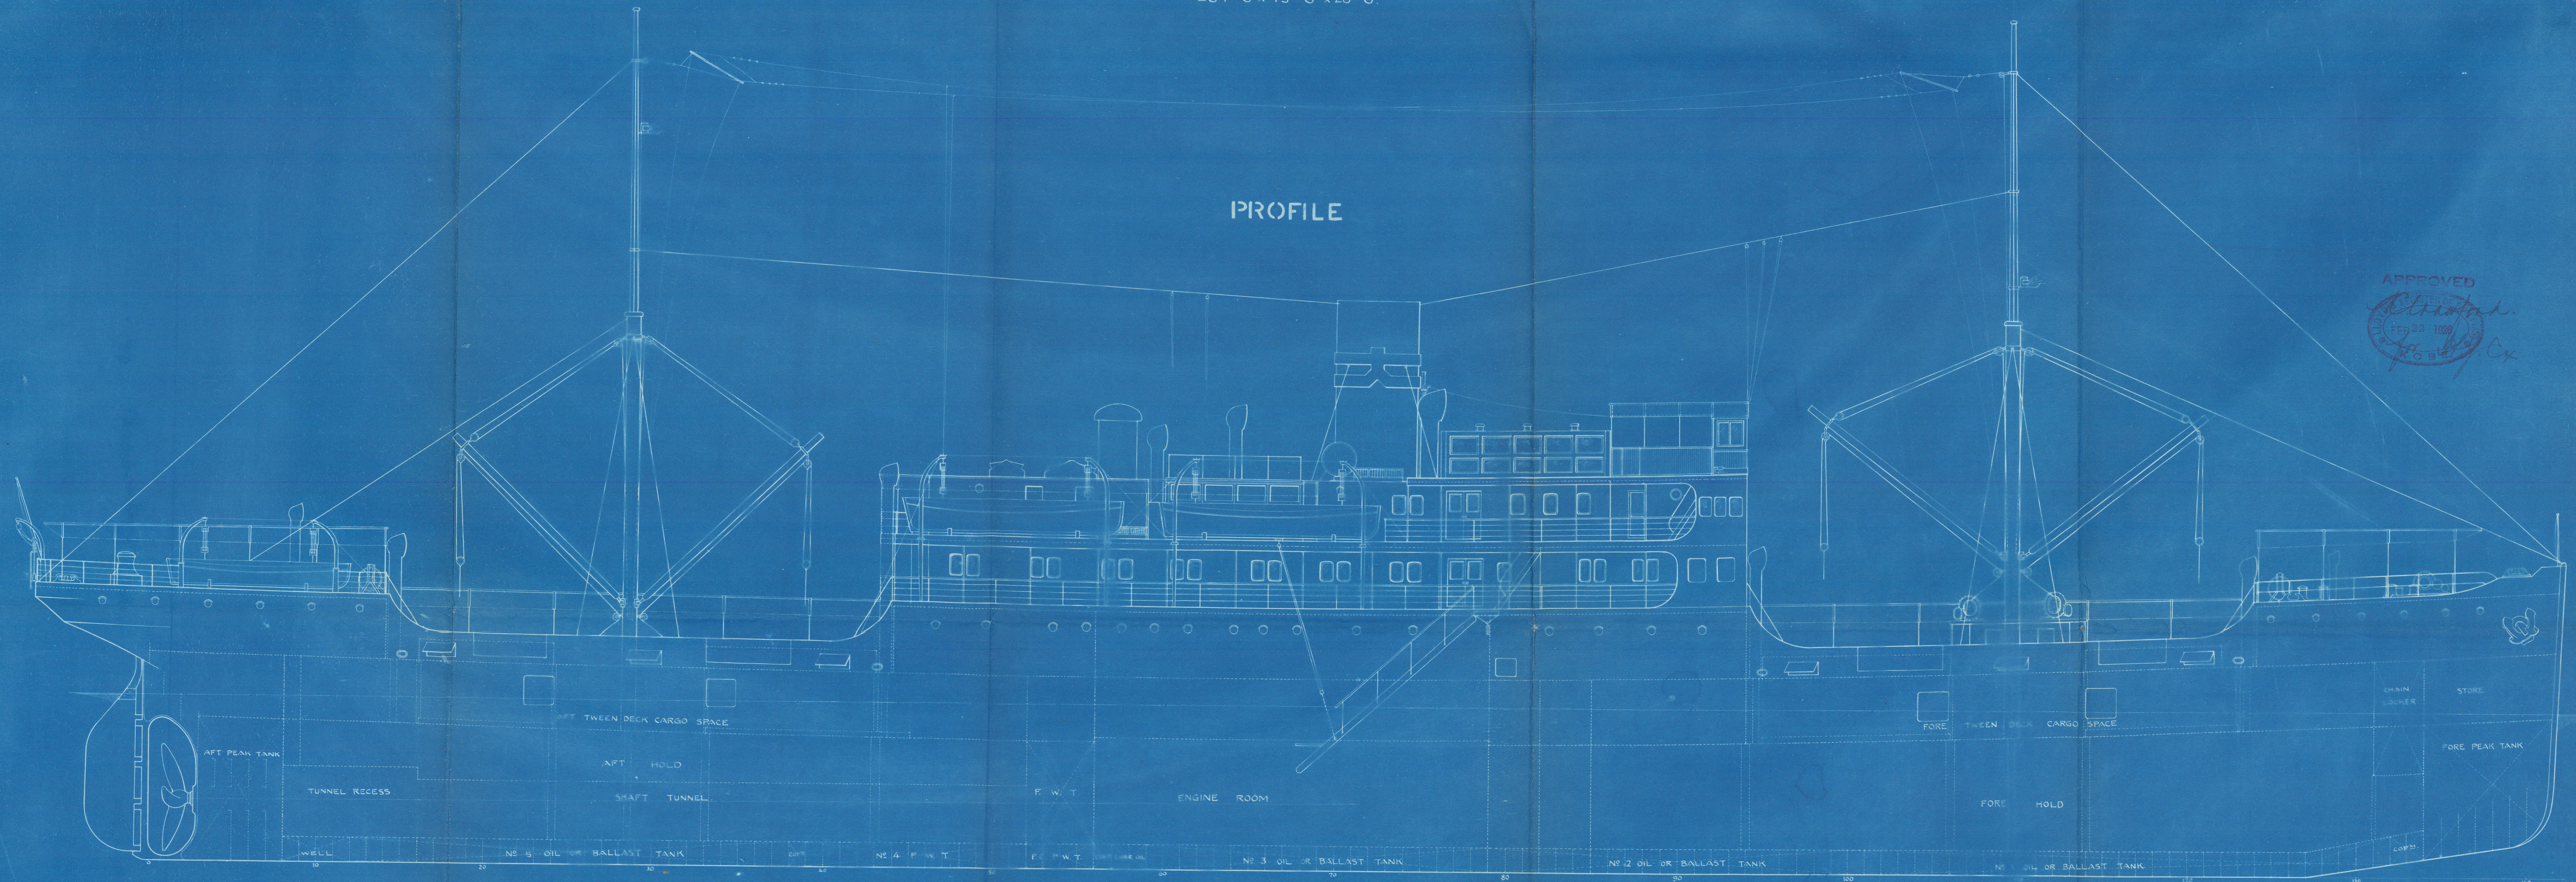



NO 1095

GENERAL  
ARRANGEMENT  
PROFILE

M.V. "CHOKO MARU"  
KOBE. 5767.

GEN. BOX NO 861



© 2021

Lloyd's Register  
Foundation

W1331-0075