



S. S. SEIKAI MARU.

STRUCTURAL ARRANGEMENT SCALE 1/8 IN. TO ONE FT

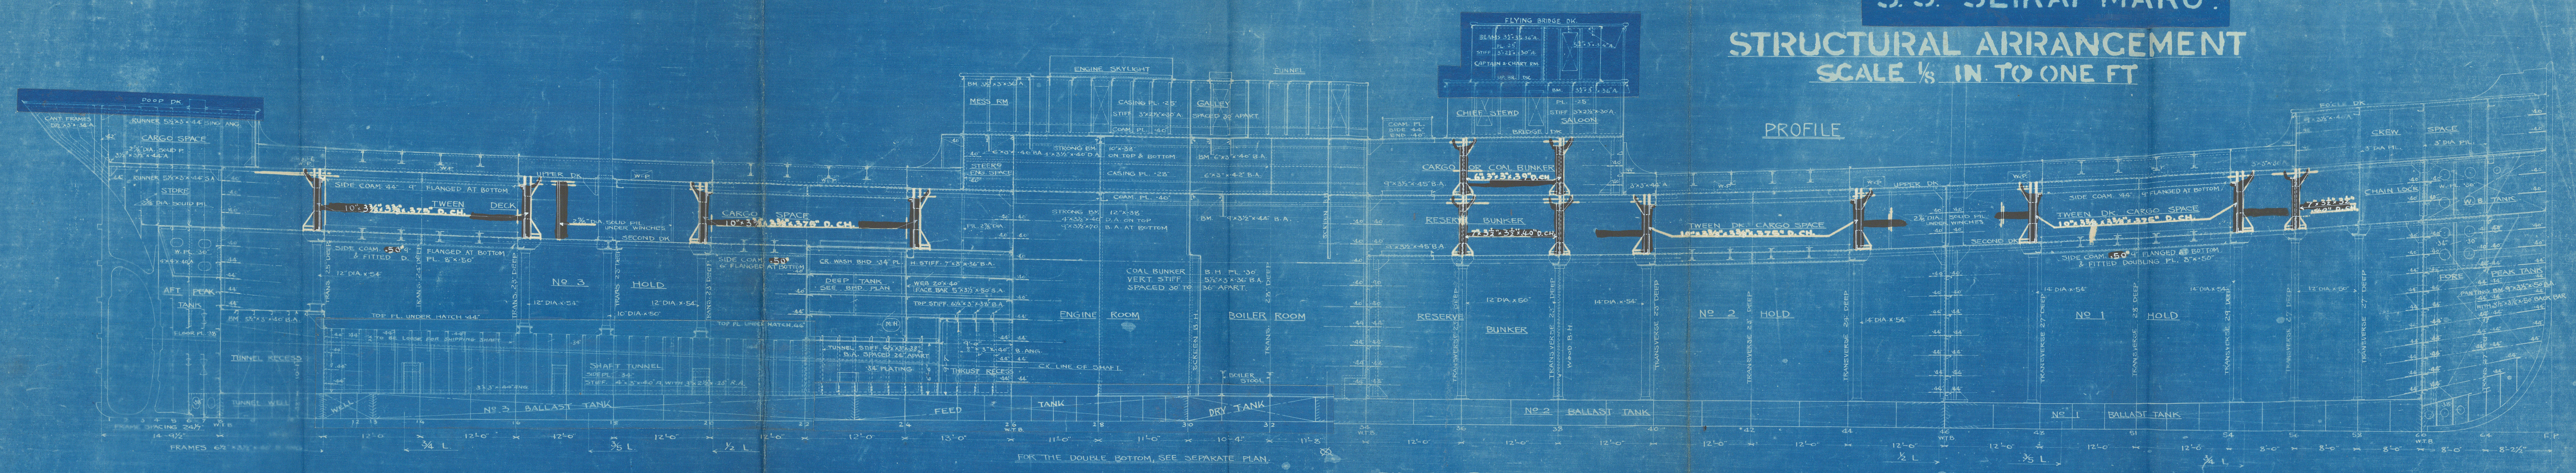


PROFILE


POOP DECK

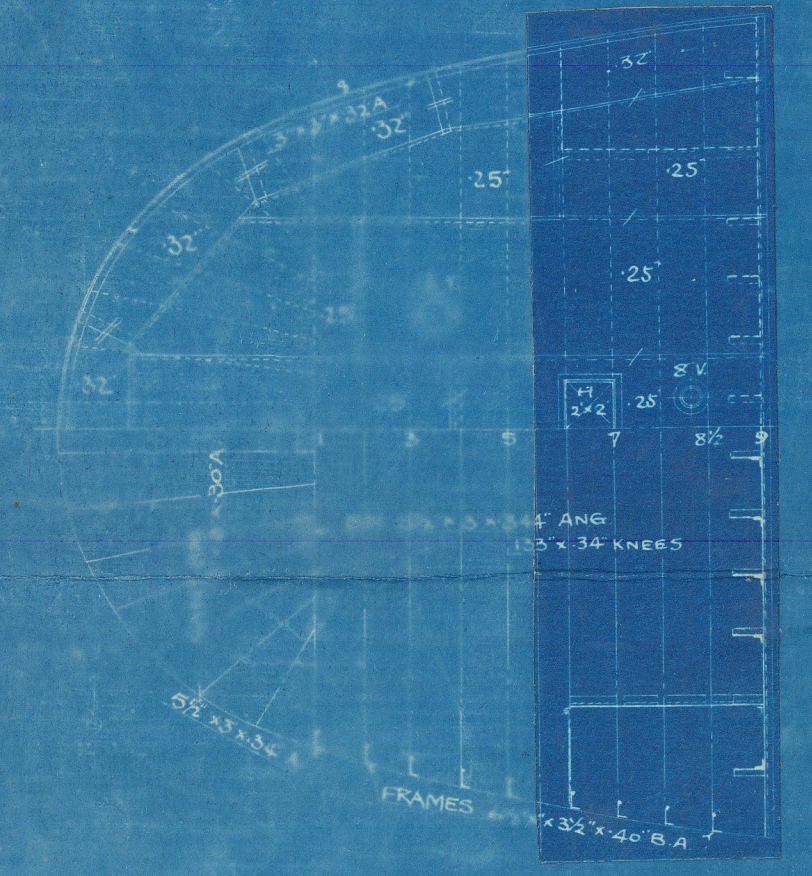


BRIDGE DECK

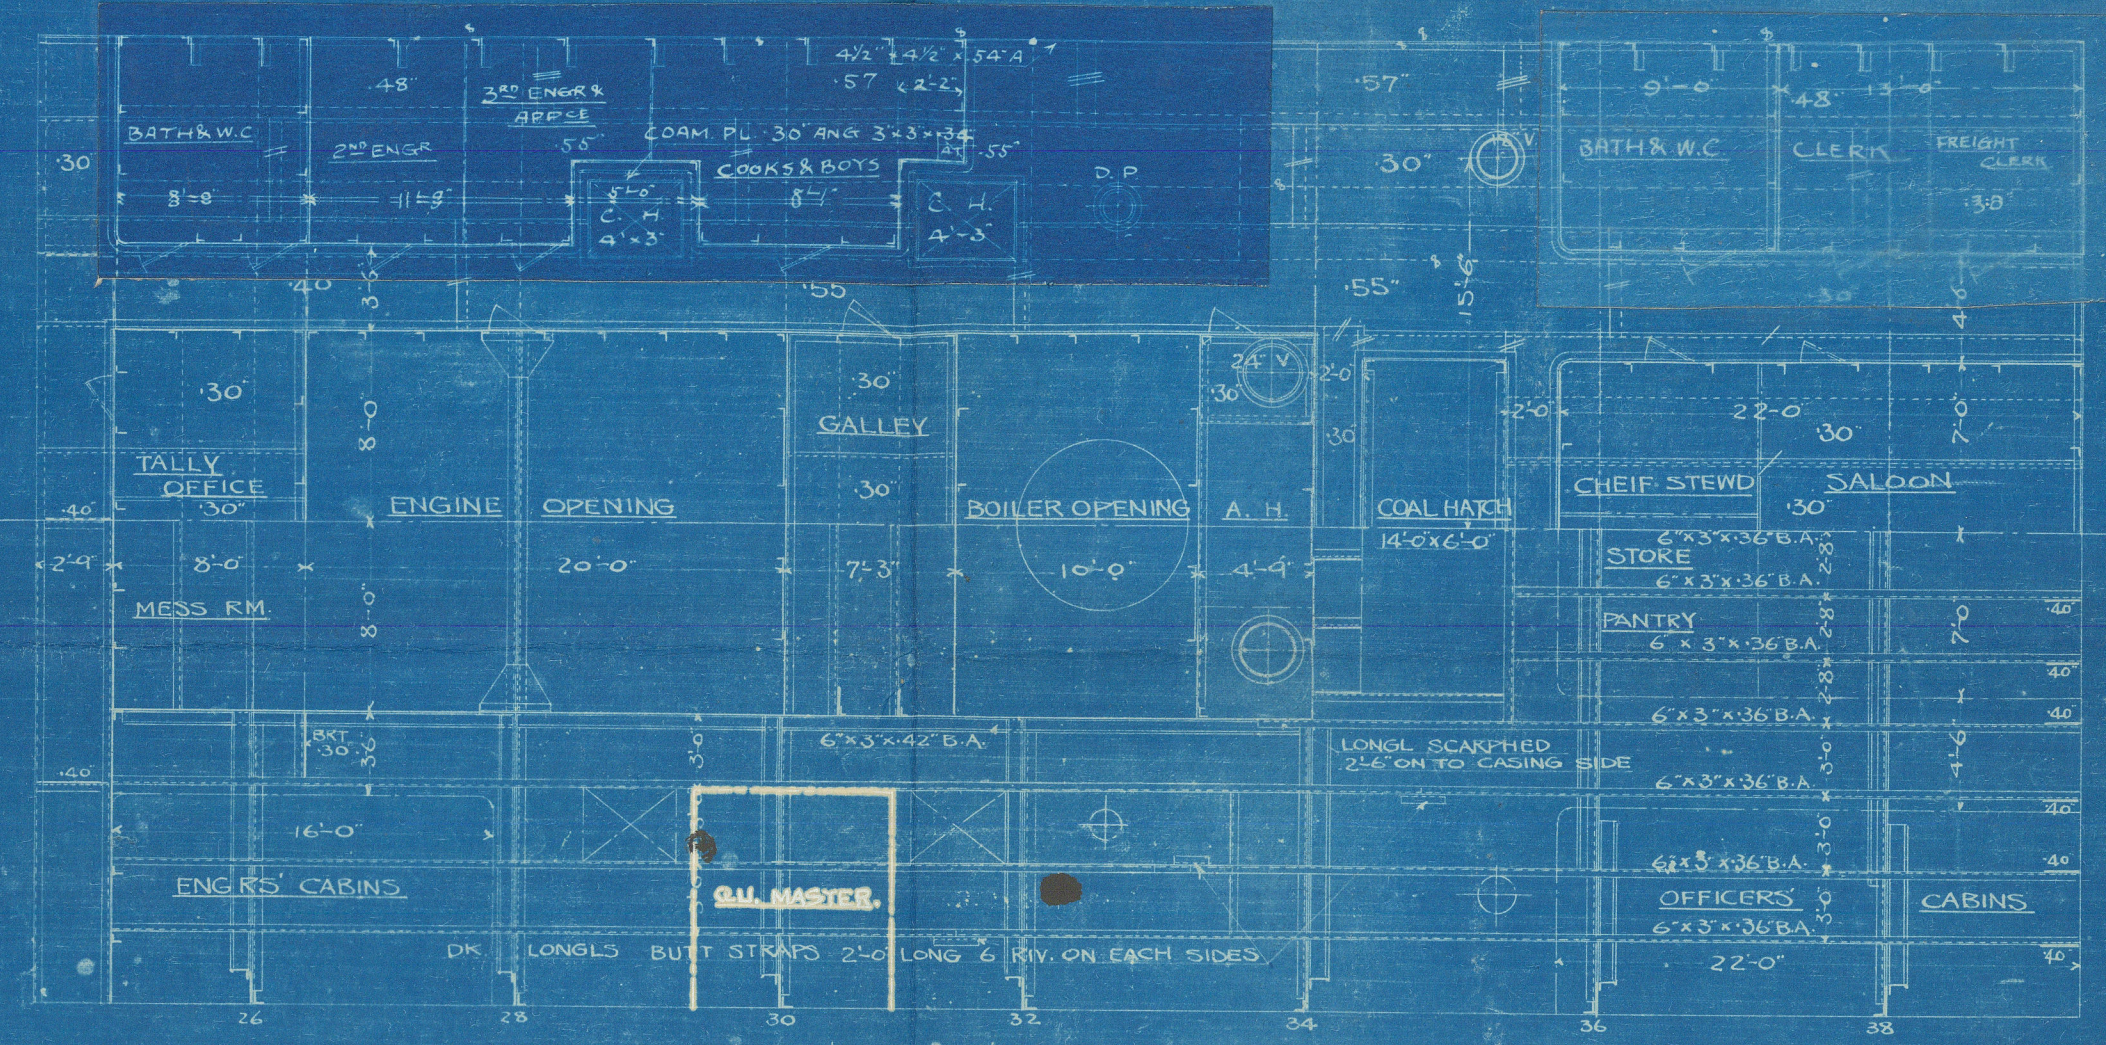


FORECASTLE DECK

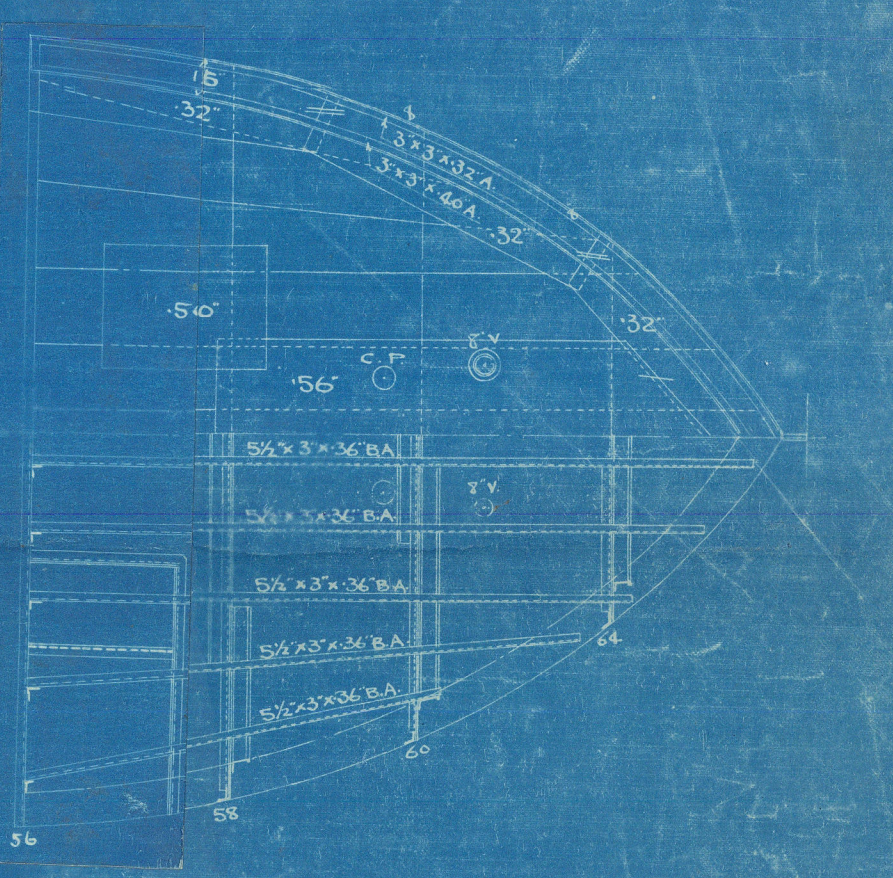

UPPER DECK

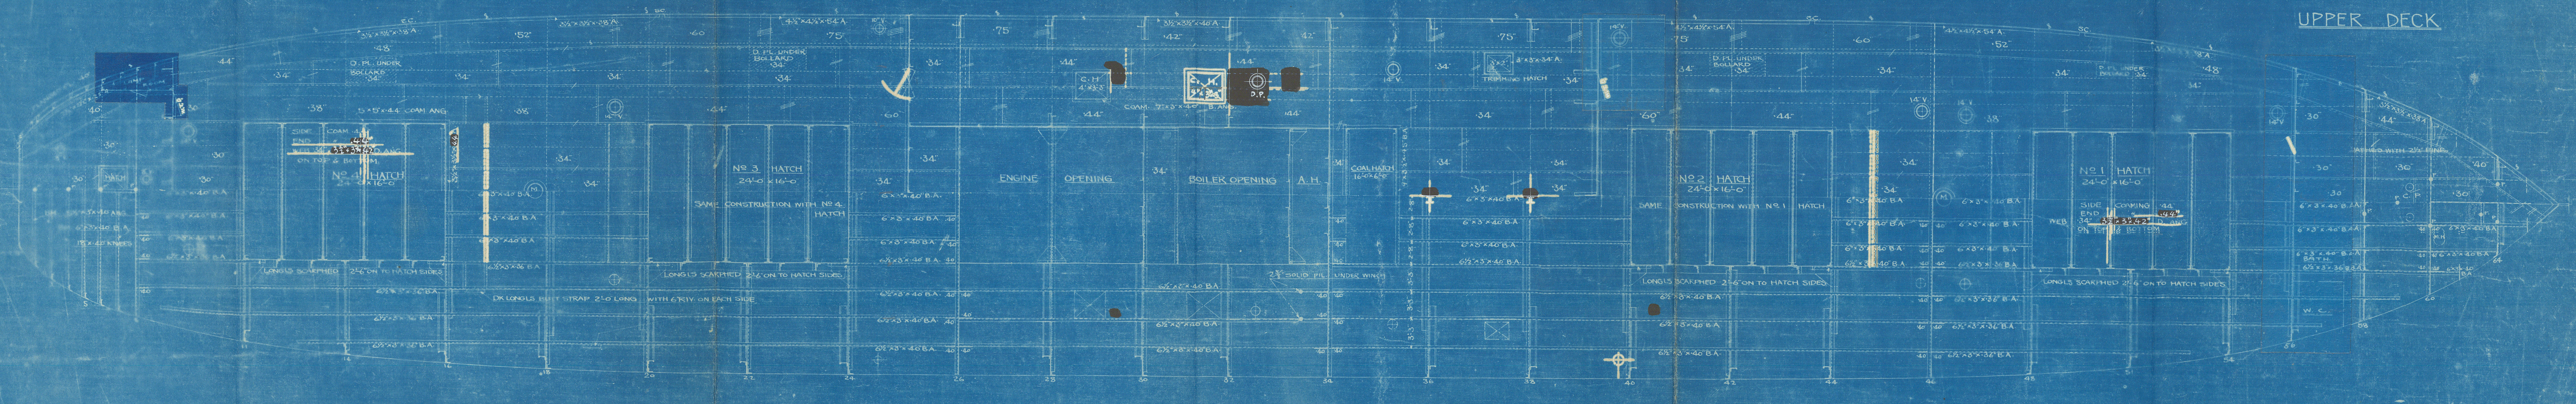

SECOND DECK

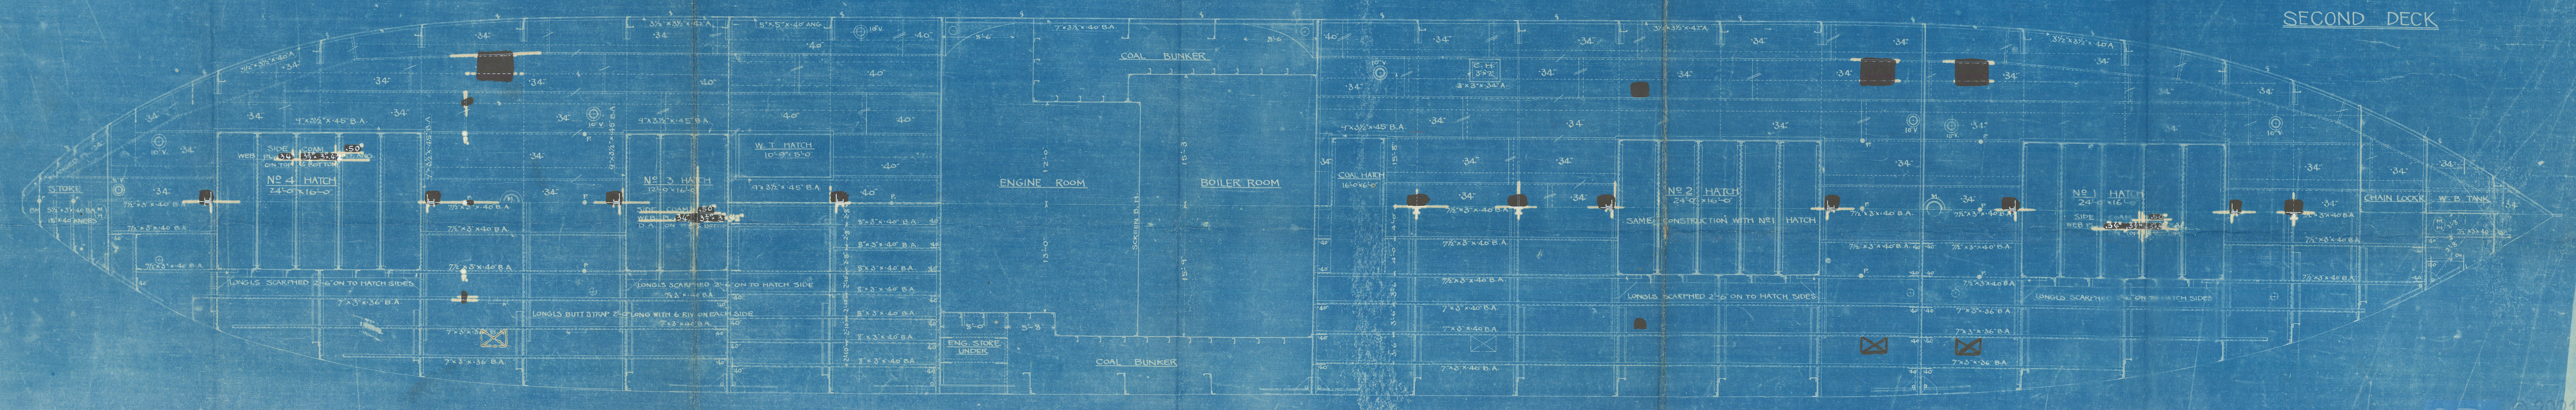

S.S. "SEIKAI MARU"

O I W 981


STRUCTURAL ARRANGEMENT

Kale 3051.

P/2



W1331-0101

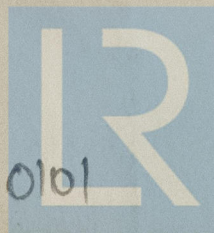

© 2021

Lloyd's Register
Foundation