


OSAKA IRONWORKS LTD.
FEB 16 1918
大阪鐵工株式會社

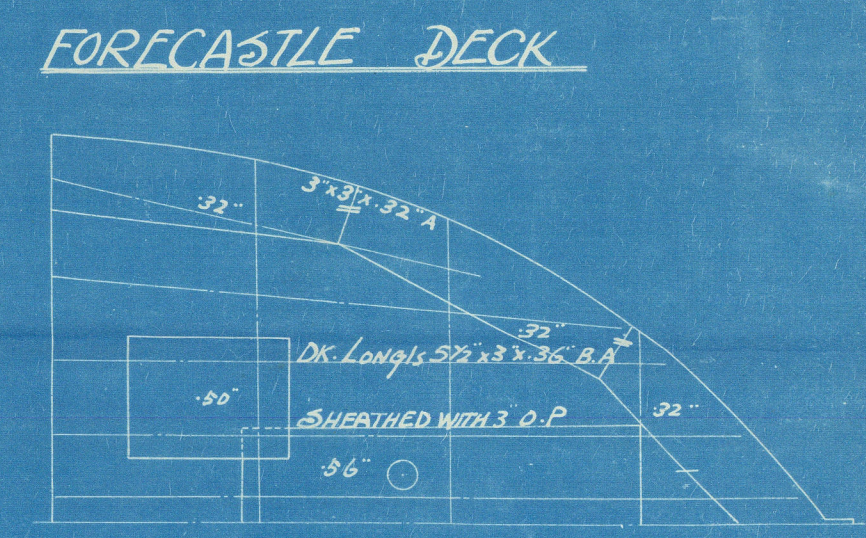


S. S. Kohso Maru

Oaka Iron Works

No. 902

Profile & decks

Plate Rpt No 2142

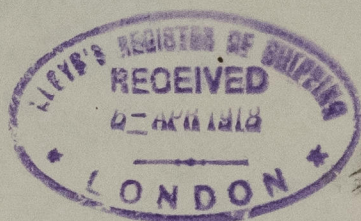

RETAIN



© 2021

Lloyd's Register
Foundation

W1331-0164