



S.S. 136 & 7.

—PROFILE—

S.S. 325'0" x 47'0" x 24'10" (TO SPAR DECK)

SCALE 1/8" = 1 FOOT

S.S. 136 & 7.

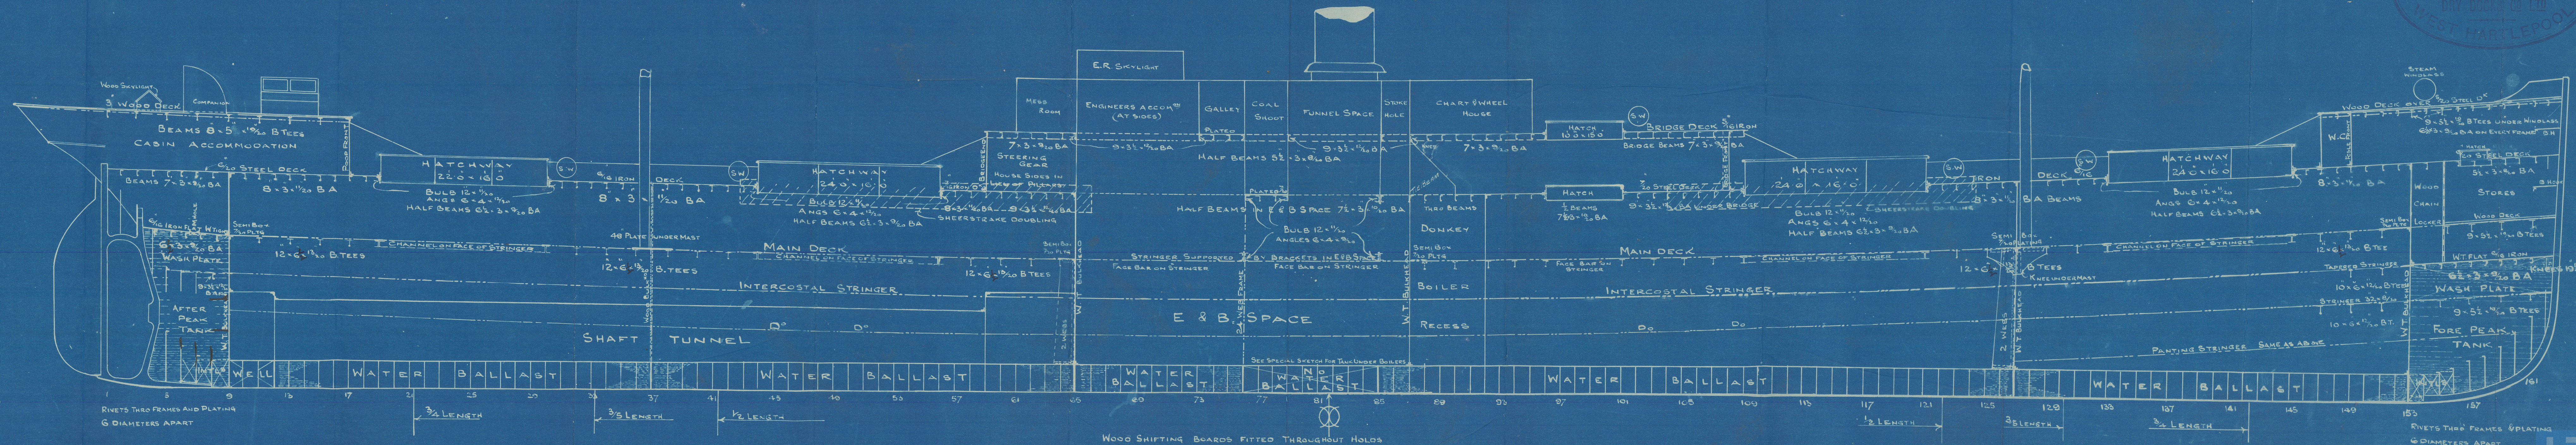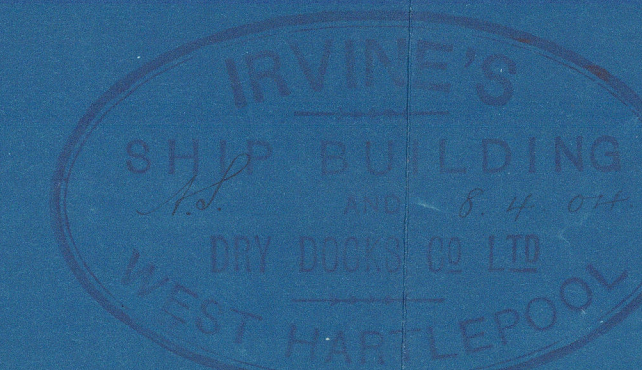

Juines P.B. Stock Co. &
no 136

Profile
SS Majestic

App. Report no. 12329



W1338-0045