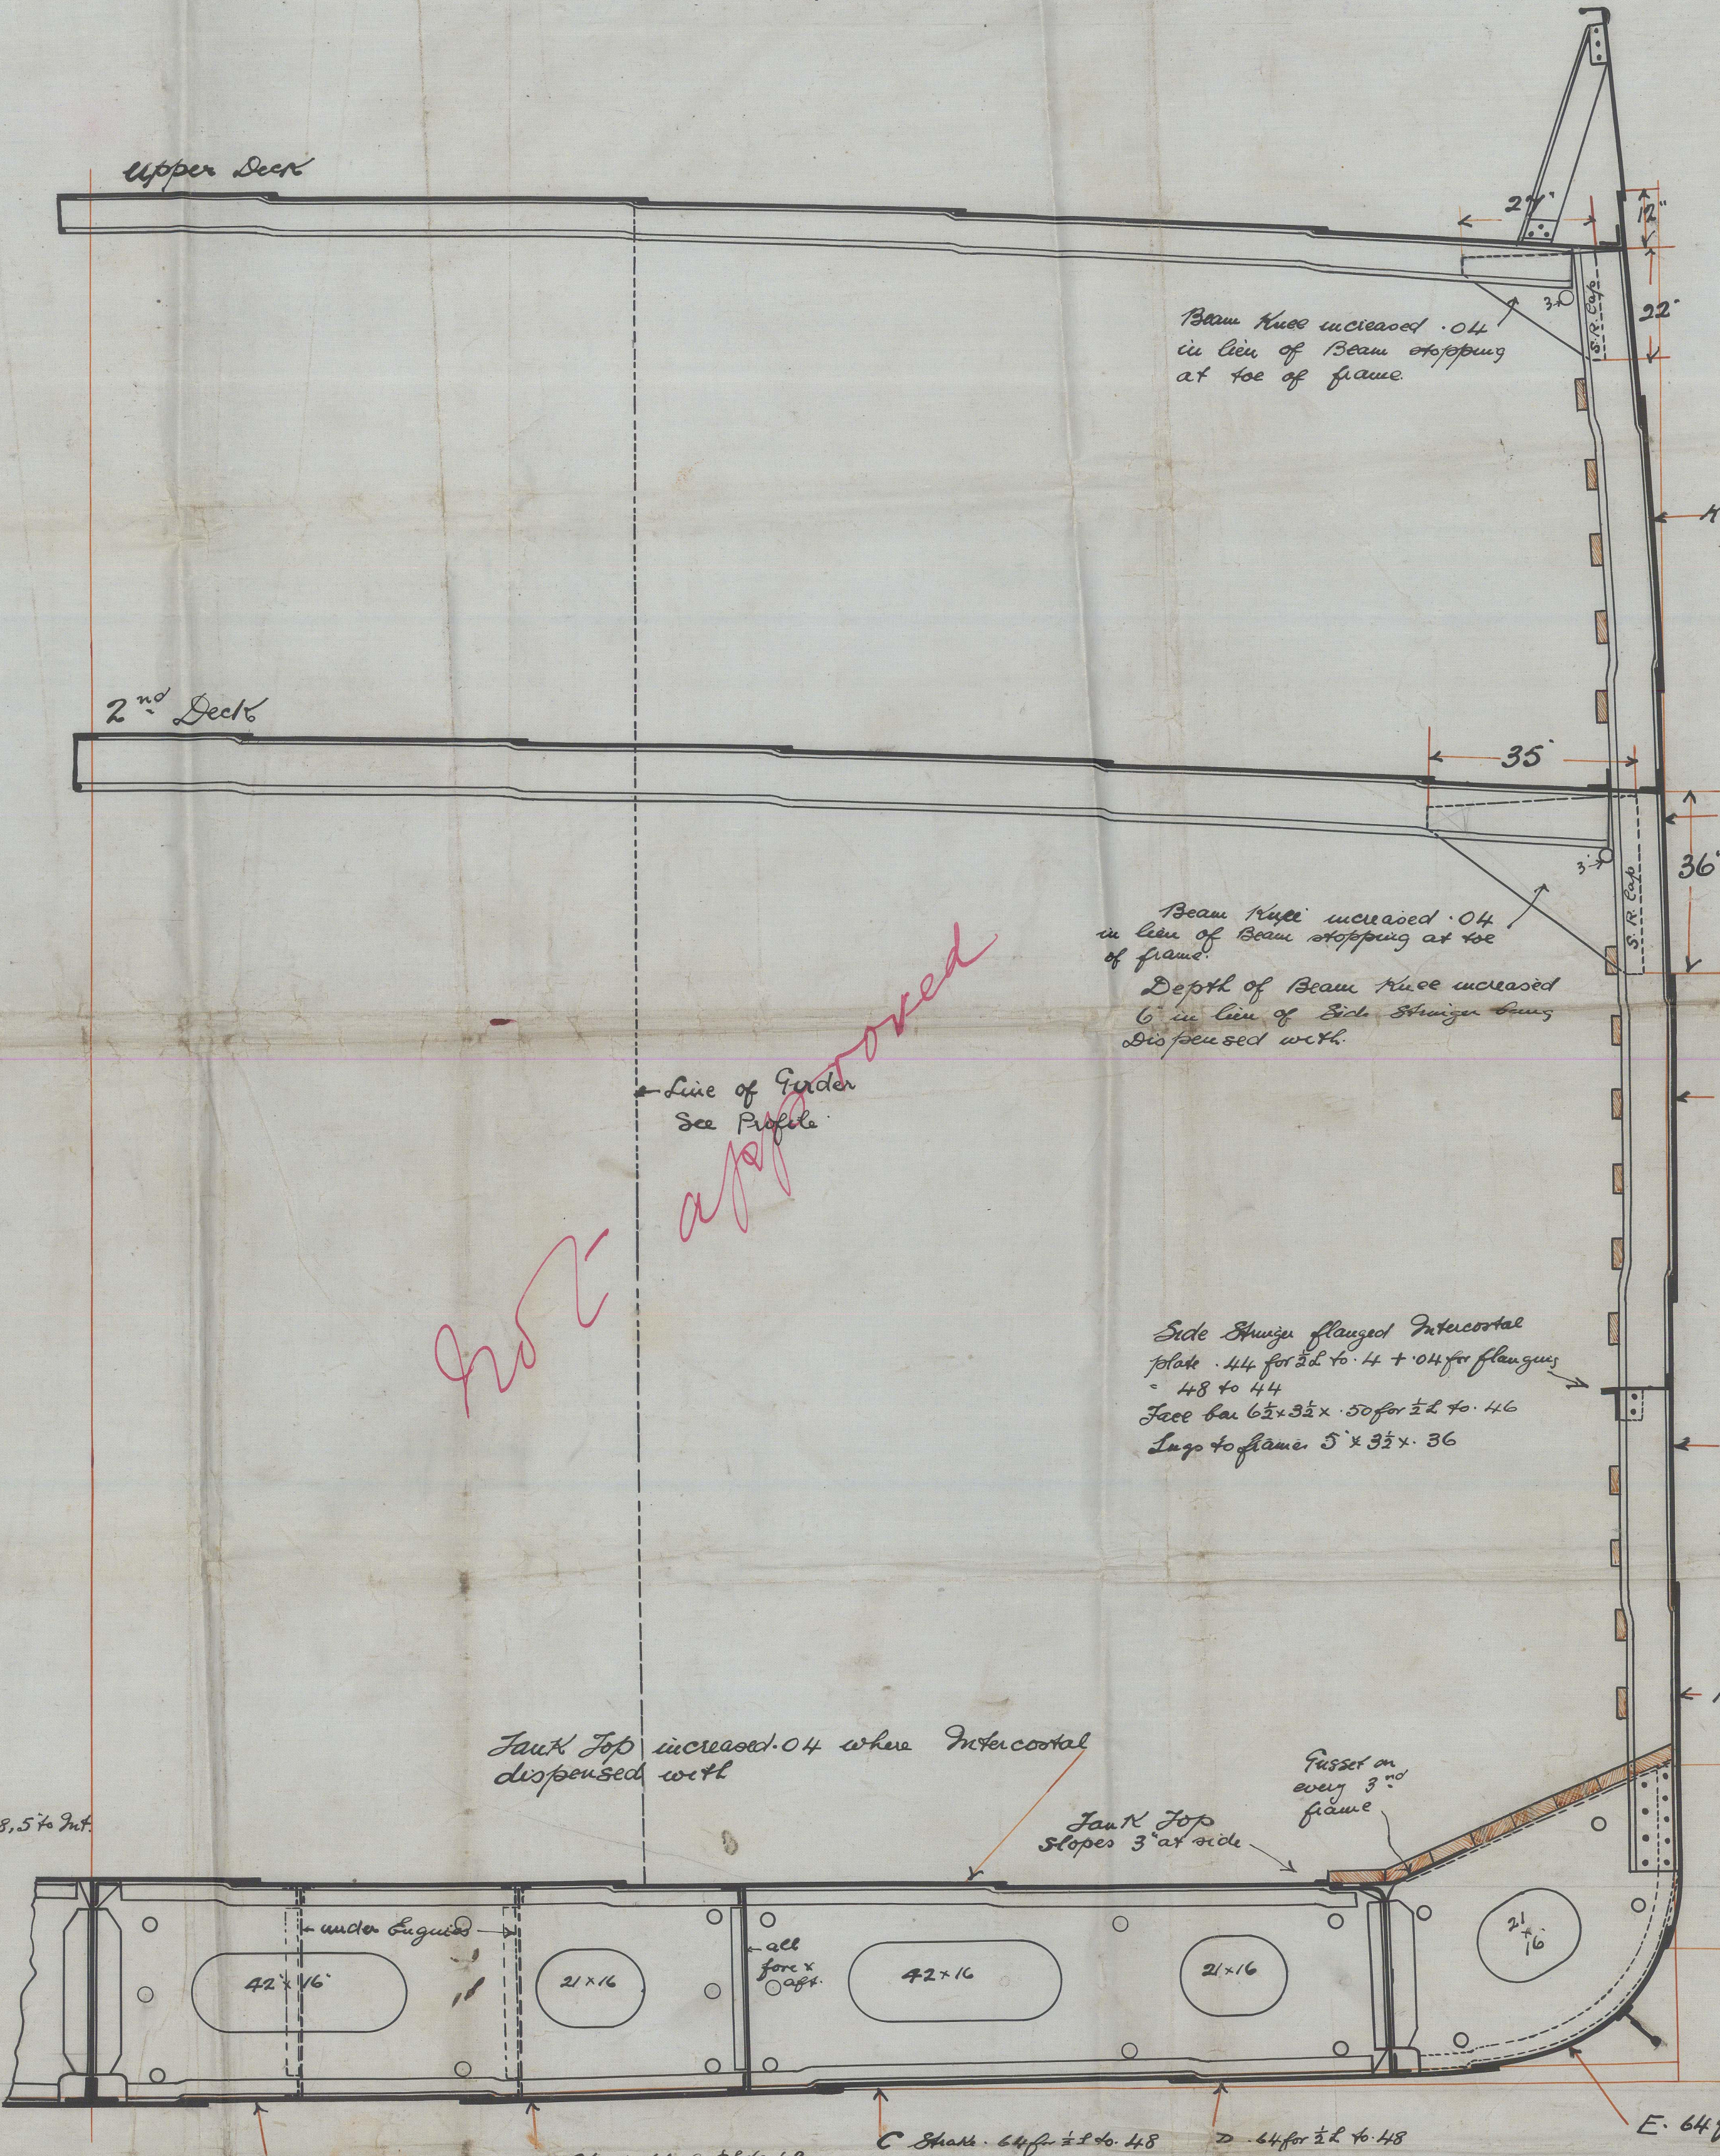
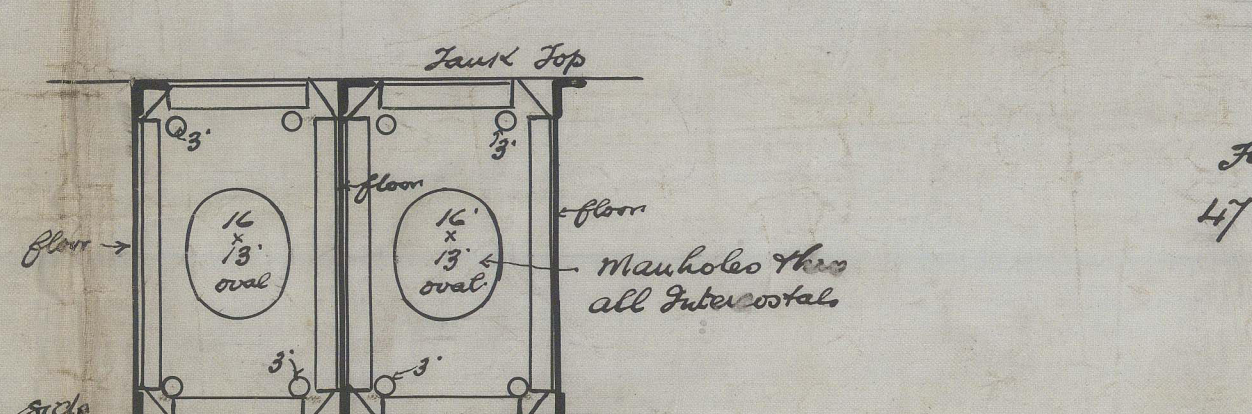


[illegible]

PAID

Midship Section

Messrs Napier & Miller & Co

S.S. No. 169.

S/S. Sea of Glamis

GLASGOW REPORT No.



© 2021

2913!

Lloyd's Register
Foundation

W1339-0196