




made W.T. to  
Surveyor's Satisfaction

V. "WELLFIELD"

FORE HOLD HATCH COVER

(STIFFENED ATHWARTSHIPS)

1/2" = 1 FOOT.

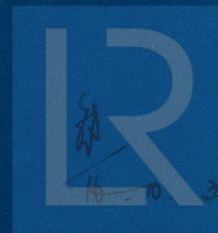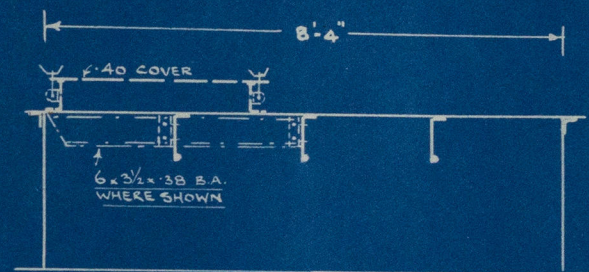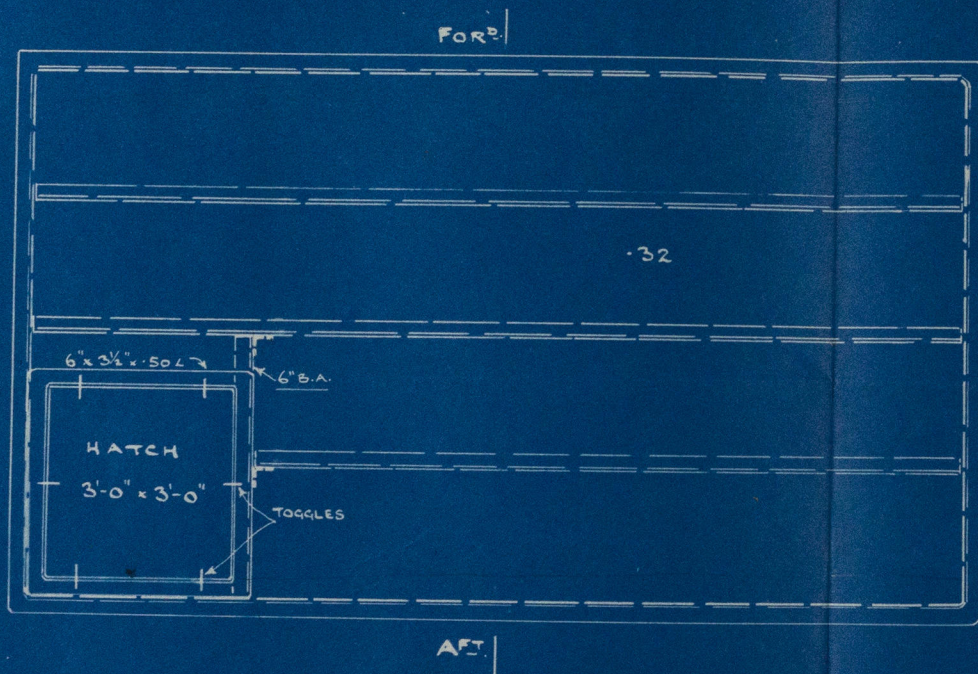

Lloyd's Register  
Foundation

W134-0142



s.s. Wellfield  
nwc 87999



© 2019

Lloyd's Register  
Foundation

W134-0142-