

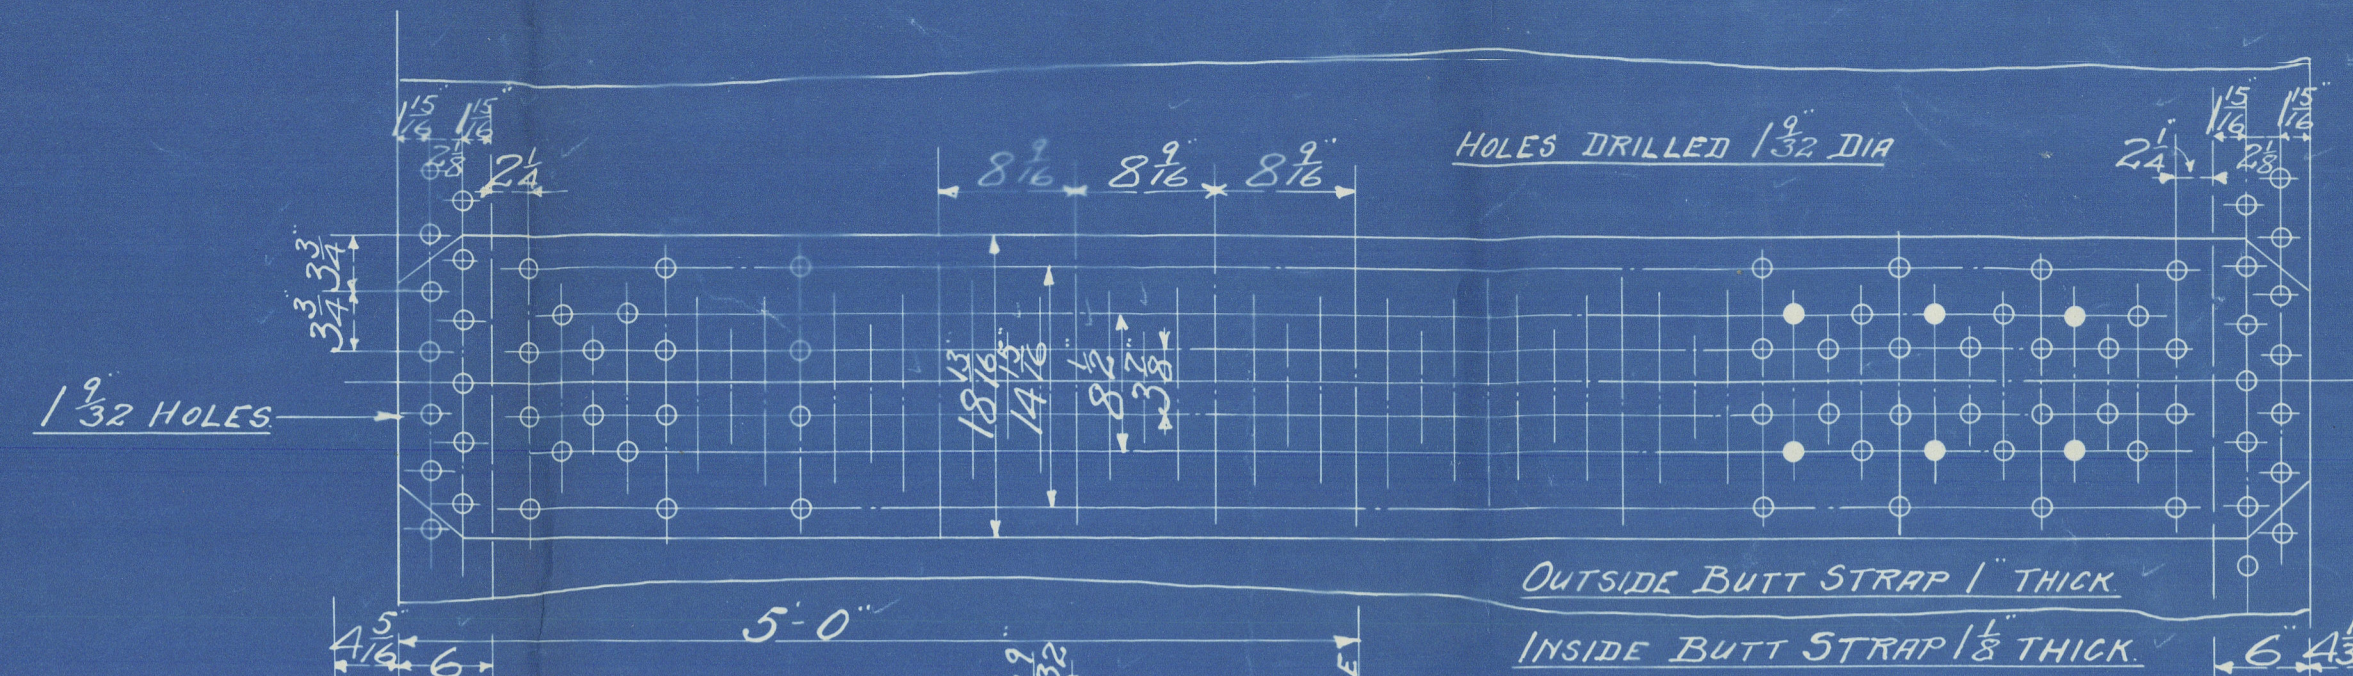
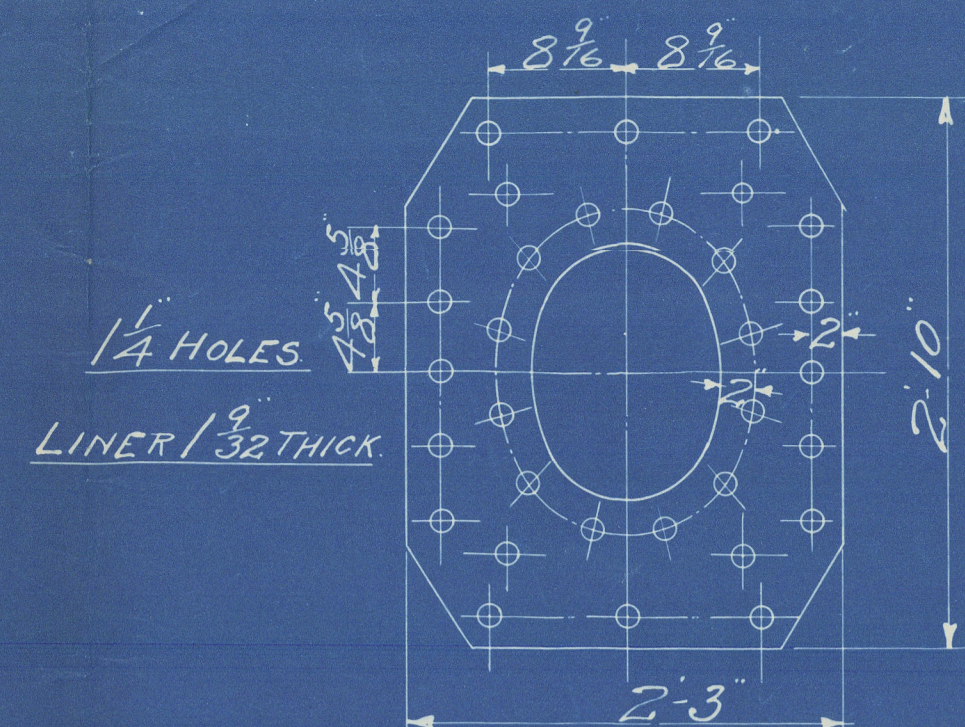


DIMENSIONS.

TOTAL HEATING SURFACE	1698 ϕ
SURFACE OF TUBES	1335 ϕ
AREA OF FIRE GRATE	49.2 ϕ
LENGTH OF FIRE BARS	5'-0"
Nº OF TUBES	216
DIAM. OF TUBES OUTSIDE	3 1/2"
LENGTH OF TUBES OVER PLATES	6'-10"
WORKING PRESSURE	200 LBS.
DIAM. OF SAFETY VALVE	2 1/2"

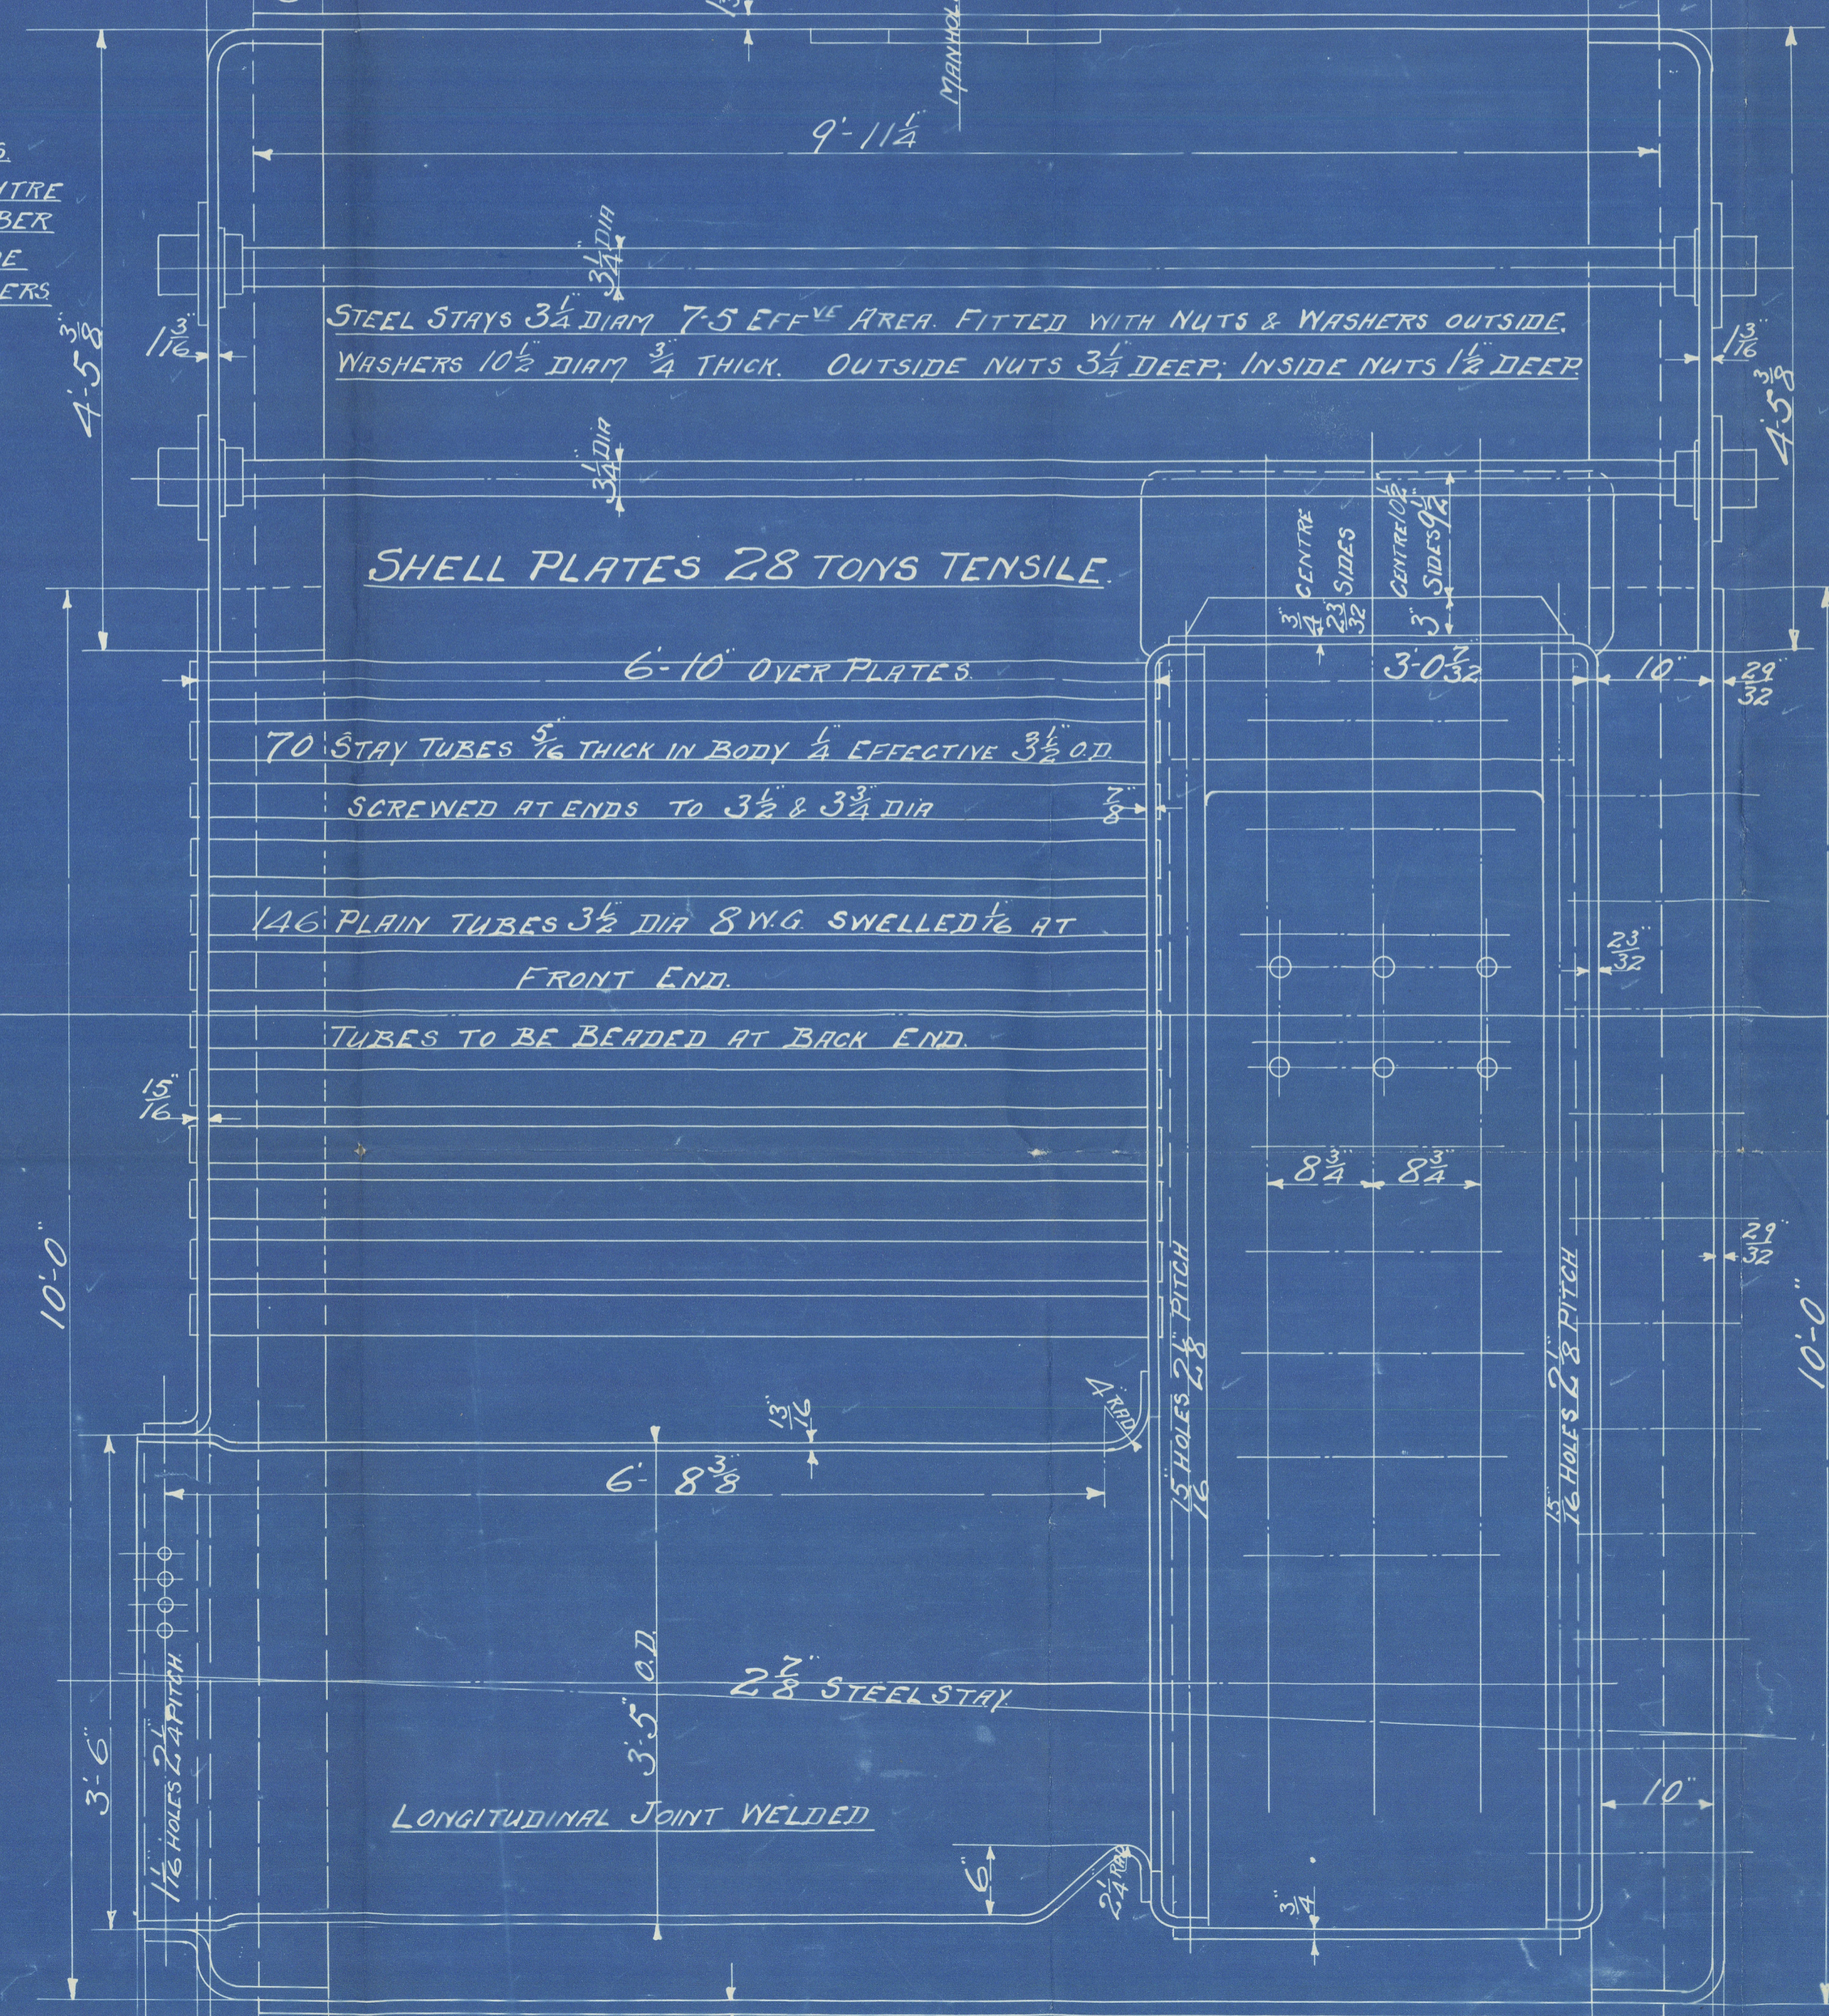

PERCENTAGE OF JOINT.
PLATE 85.03%, RIVETS 90.8%
COMBINED 88.83.

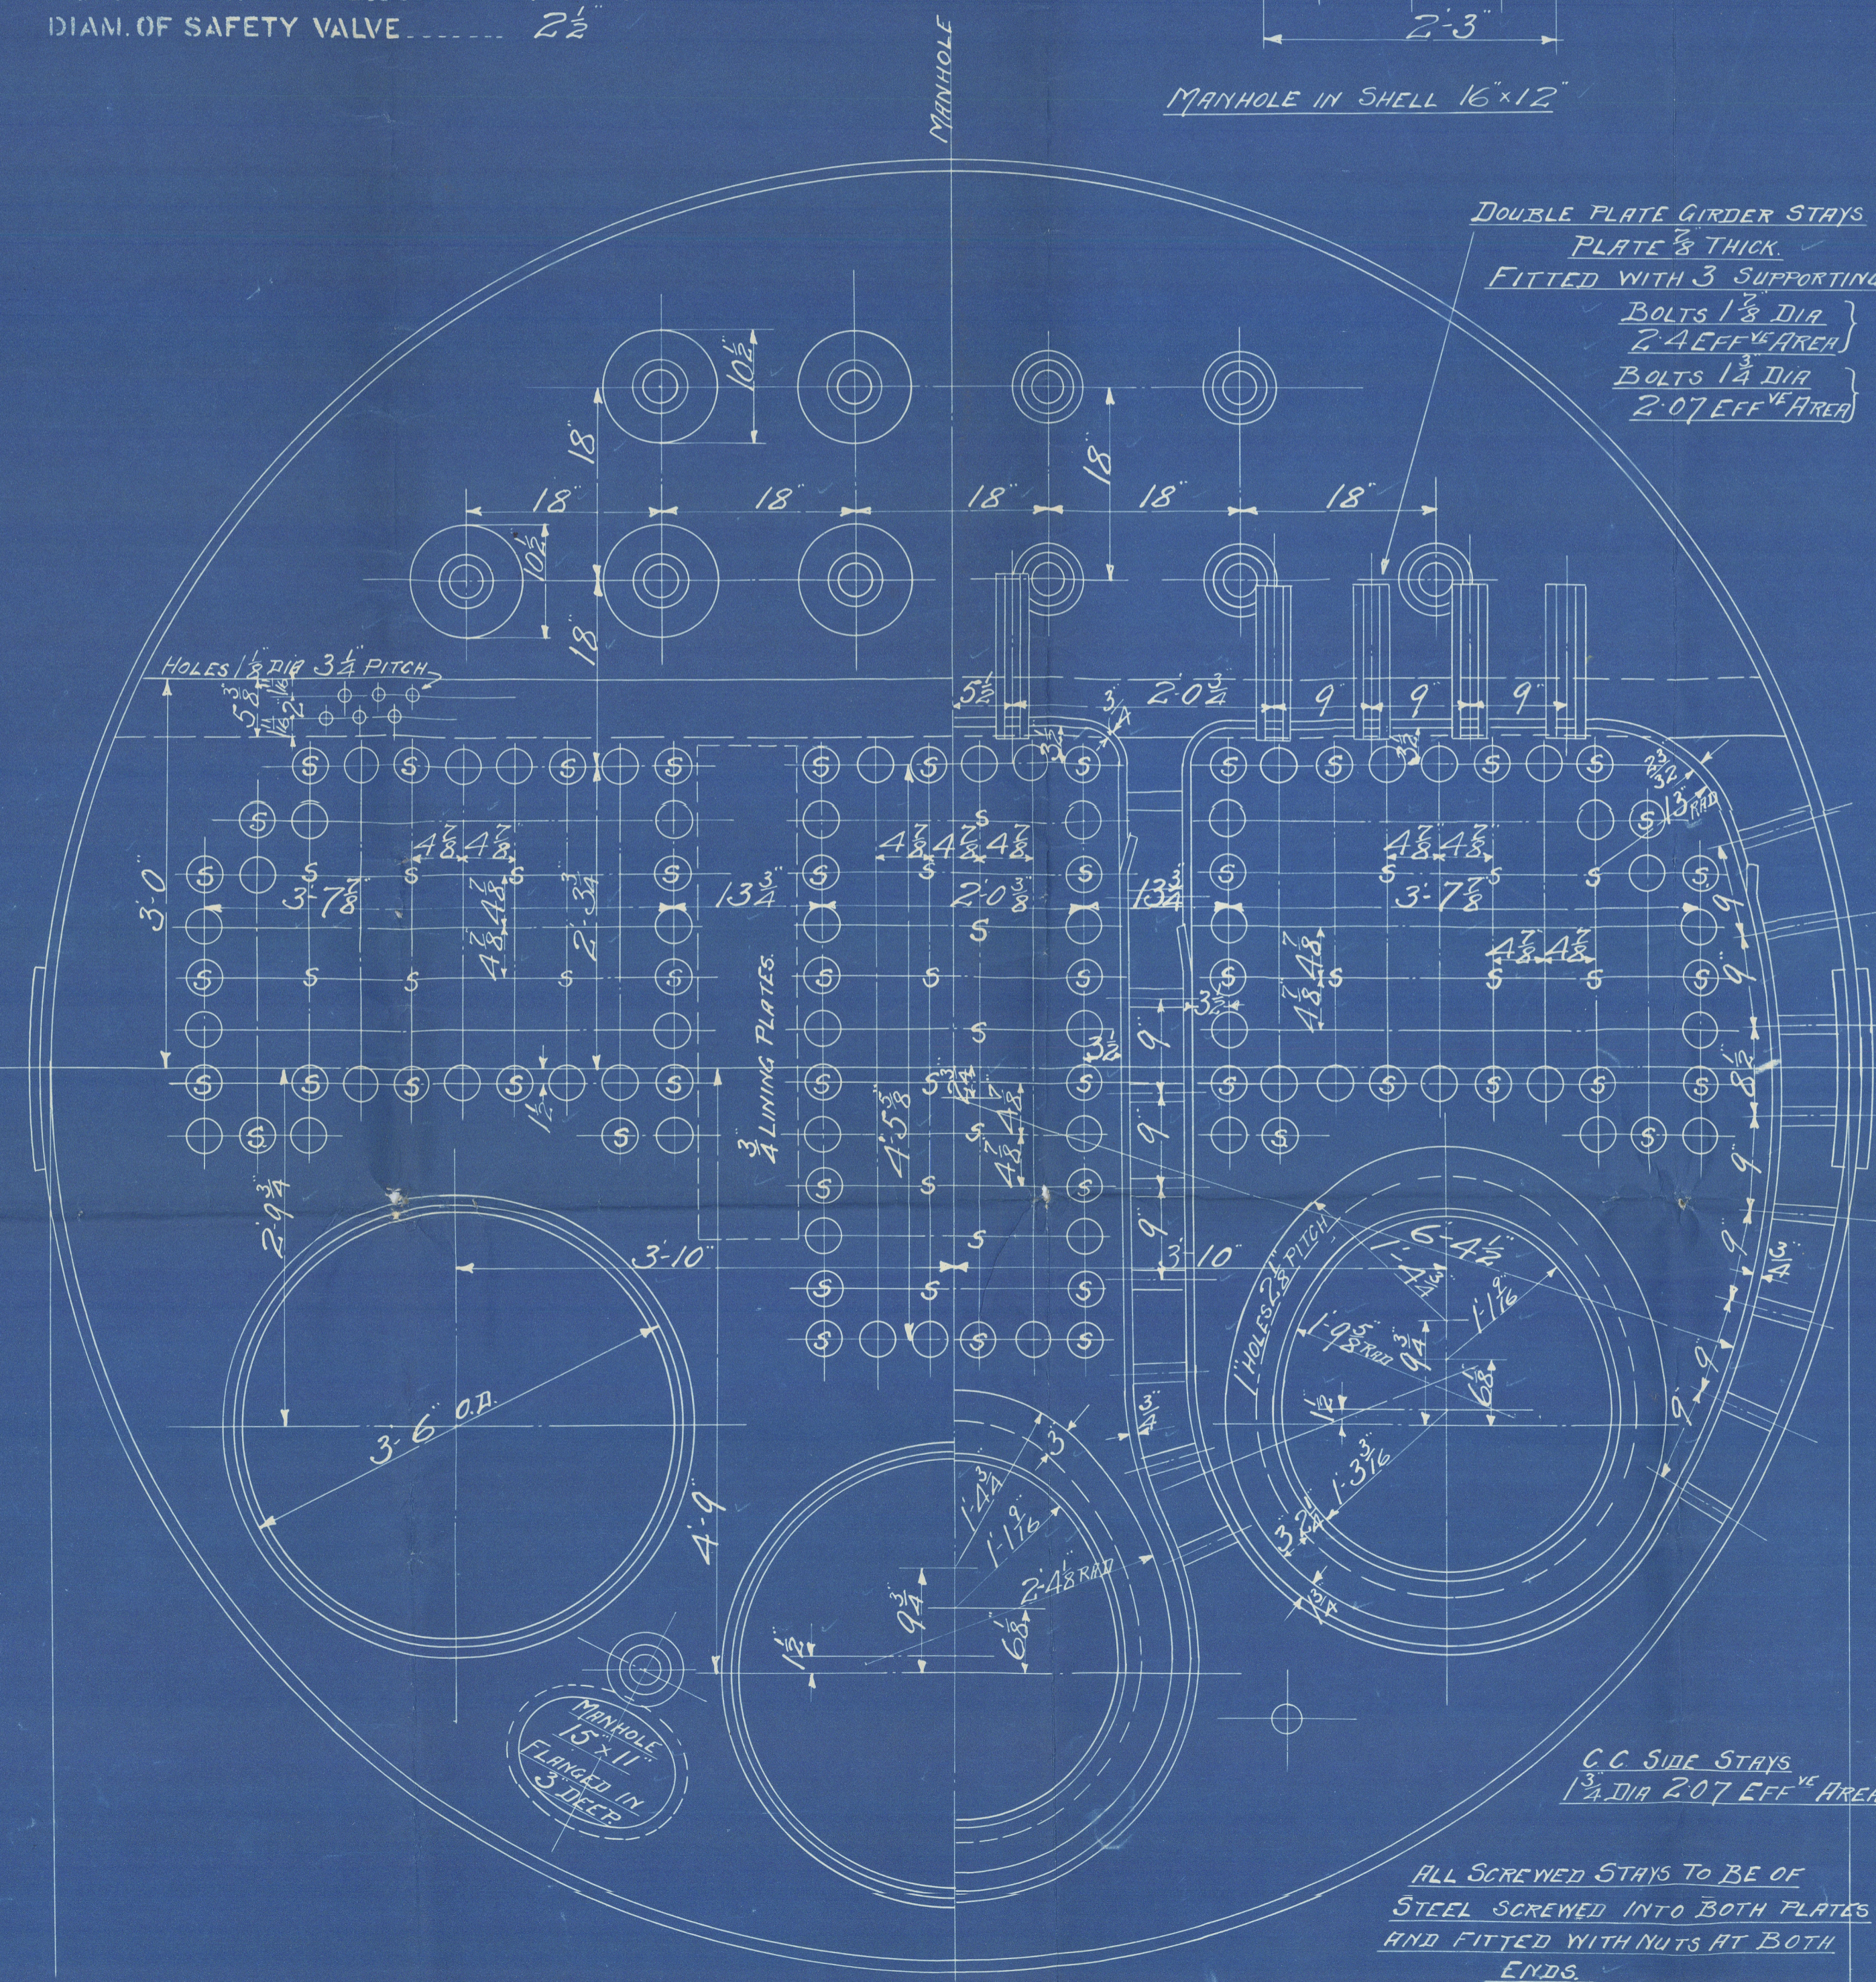

© STAYS MARKED THUS.

Charles W. Holmes & Co., Ltd.

Blk. No 1341.

S.S.	<u>Ameythi</u>
HULL REPORT No.	<u>39125</u>

Transferred to

Rock Enboll

Dis ~~by~~ 215

see it

RETAIN



021

Lloyd's Register
Foundation

W1343011