


No 922 S.S. SURABAYA MARU.  
**STRUCTURAL ARRANGEMENT**  
 SCALE 1/8 IN TO ONE FT

**PROFILE**

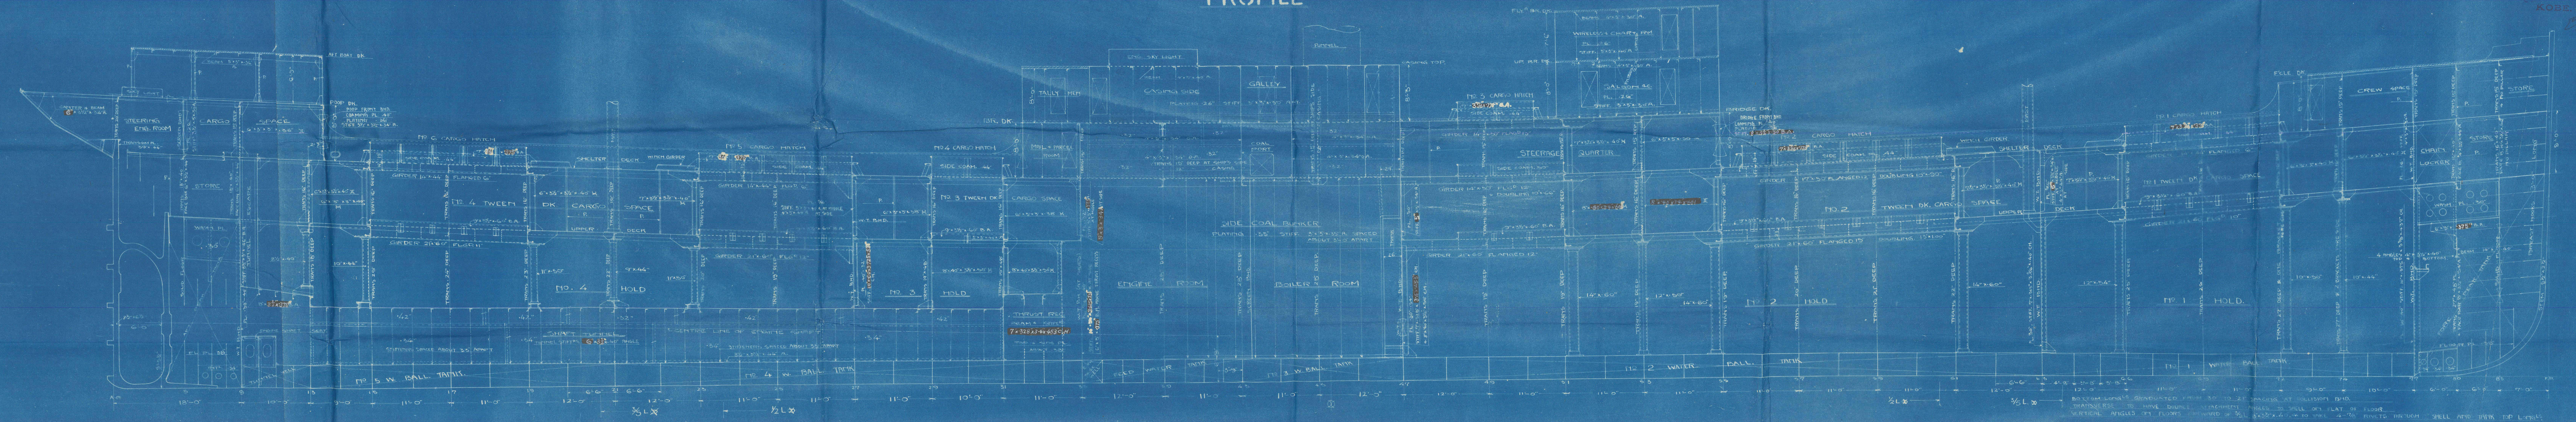

LLOYD'S REGISTER  
 KOBÉ.






Profile

S.S. SURABAYA MARU

Osaka Iron Works

N<sup>o</sup> 922

Kobe Reft. N<sup>o</sup> 2375

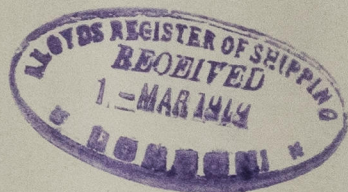

SAT. 1 MAR. 1915

RETAIN

W1350-0192



© 2020

Lloyd's Register  
Foundation